

This document is the property of David Trundle Design Services Ltd and may not be reissued, loaned or copied in part or in whole without written permission © 2024

It is recommended that information is not scaled off this drawing.

This drawing should be read in conjunction with all other relevant information, specifications & schedules.

If this drawing is received electronically it is the recipients responsibility to print the document at the correct scale.

All dimensions to be checked on site prior to commencing work and any discrepancies to be advised immediately.


CONSTRUCTION (Design & Management) REGULATIONS 201
David Trundle Design Services Ltd are employed as 'Designers'
and will provide information to those responsible for the
'Principal Designer' and to the client.

David Trundle Design Services Ltd are responsible for the 'Architectural' design of the elements included on this drawing only.

Architectural design has been carried out with due consideration for the safety during construction, occupation and maintenance of the finished structure.

The works contain no extraordinary hazards or risks that are not present during routine construction operations that would not readily be apparent to a competent contractor.

This information should be included as part or commencement of the Health and safety file for the project.

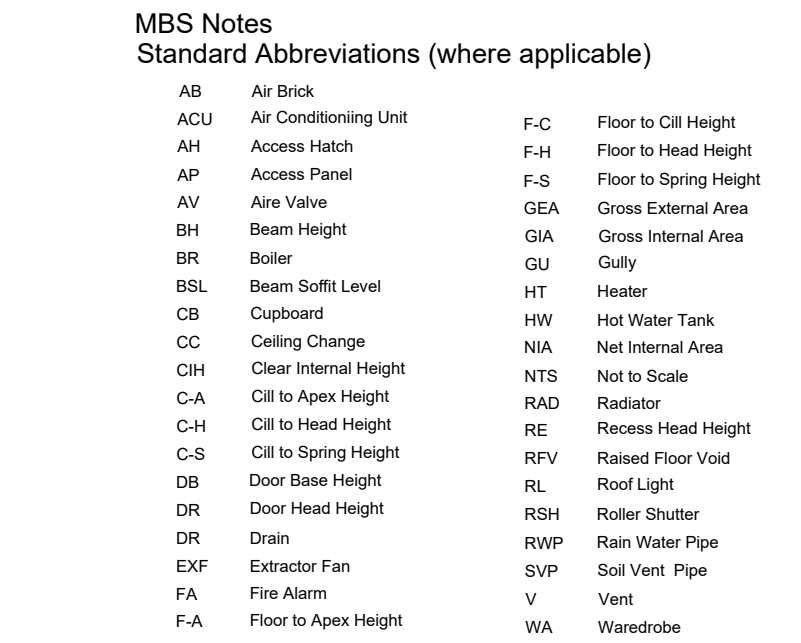



0 Floor to Structural Ceiling Height

Figure 2 *Continued*

✓ **Factor in experience during hiring**

Direction of Sloping

DH 2000 Floor to Door Head

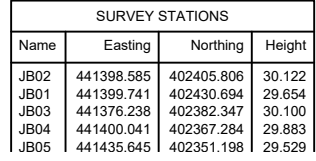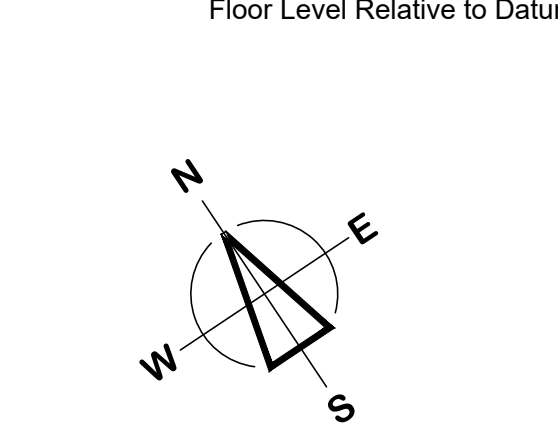

PROPOSED SITE PLAN
SCALE: 1:200

B	10.01.2025	EXTERNAL WORKS ADDED
A	05.12.2024	EXISTING TOPOGRAPHICAL SURVEY ADDED. EXTENSION REDUCED SLIGHTLY, PLANS AMENDED TO REFLECT.
no	date	amendment description

Revisions

Drawing Status: **PLANNING**

trundley
DESIGN SERVICES
www.trundley.com

Salgate
Islington Park
Tilney All Saints
King's Road
Norwich
PE34 4JG
Tel: 01553 61 1111
Fax: 01553 61 1111
Email: enquiries@trundley.com

Subject Title:



WOMBWELL, BARNSELY S73 0UN
EXISTING PRODUCTION FACILITY

Drawing Title:

PROPOSED SITE PLAN


AS STATED @ A0 NOVEMBER 2024 EL

Drawing Number: _____ Revision: _____

23-L62-PL004B

	12/20/2015
--	------------

If this drawing is unsigned in the check box then the drawing