




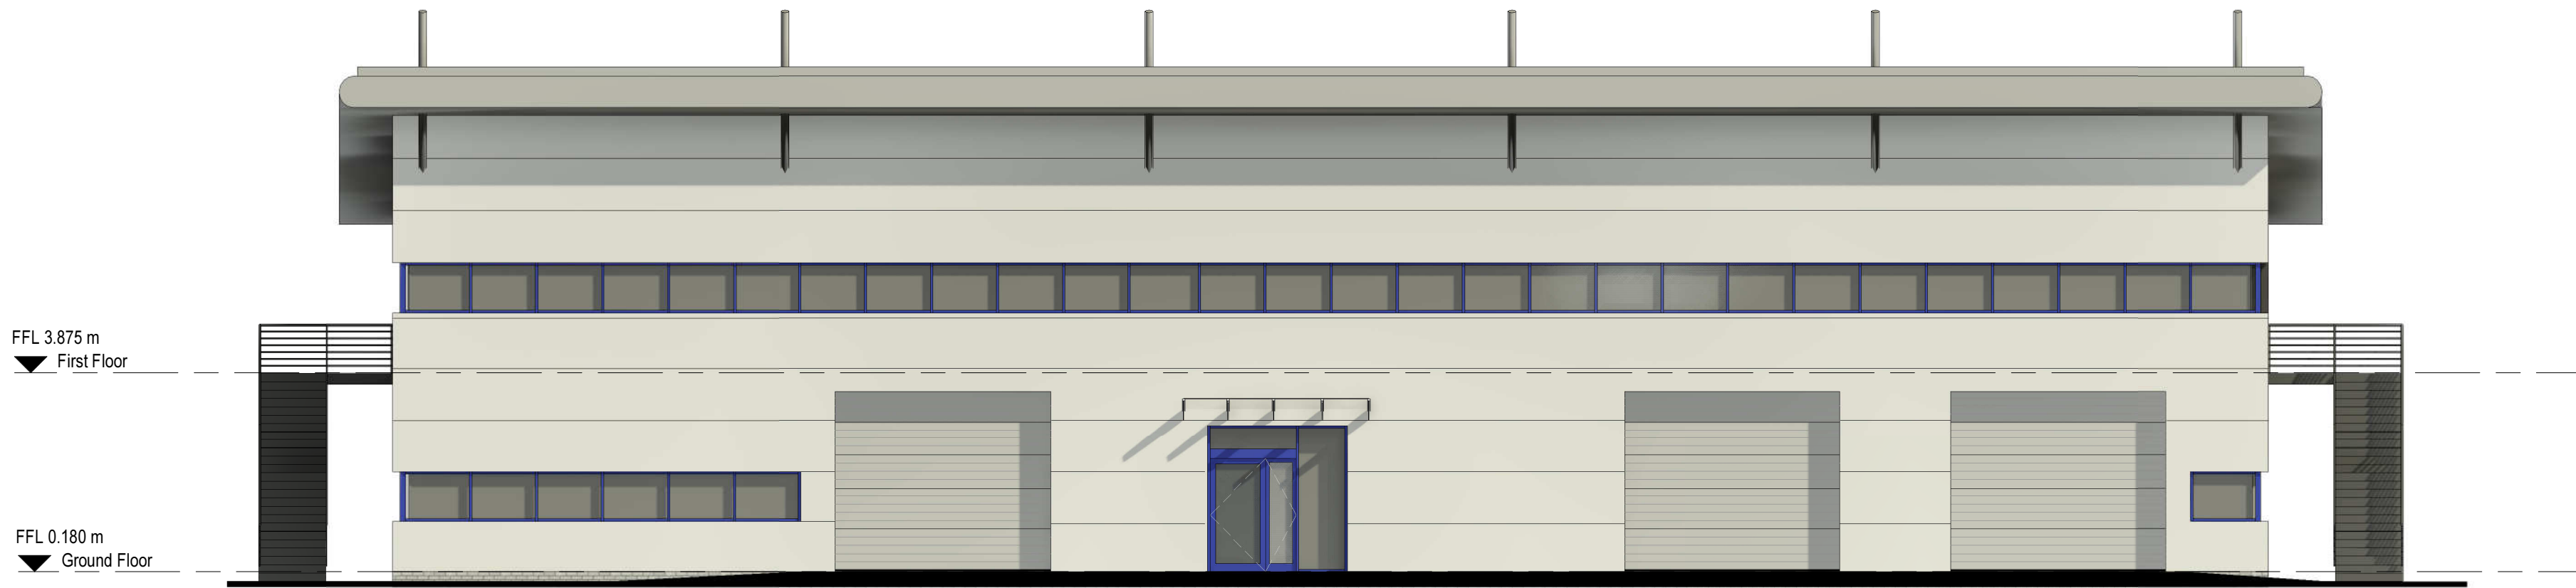


1 Proposed North East Elevation
1 : 100 @ A1

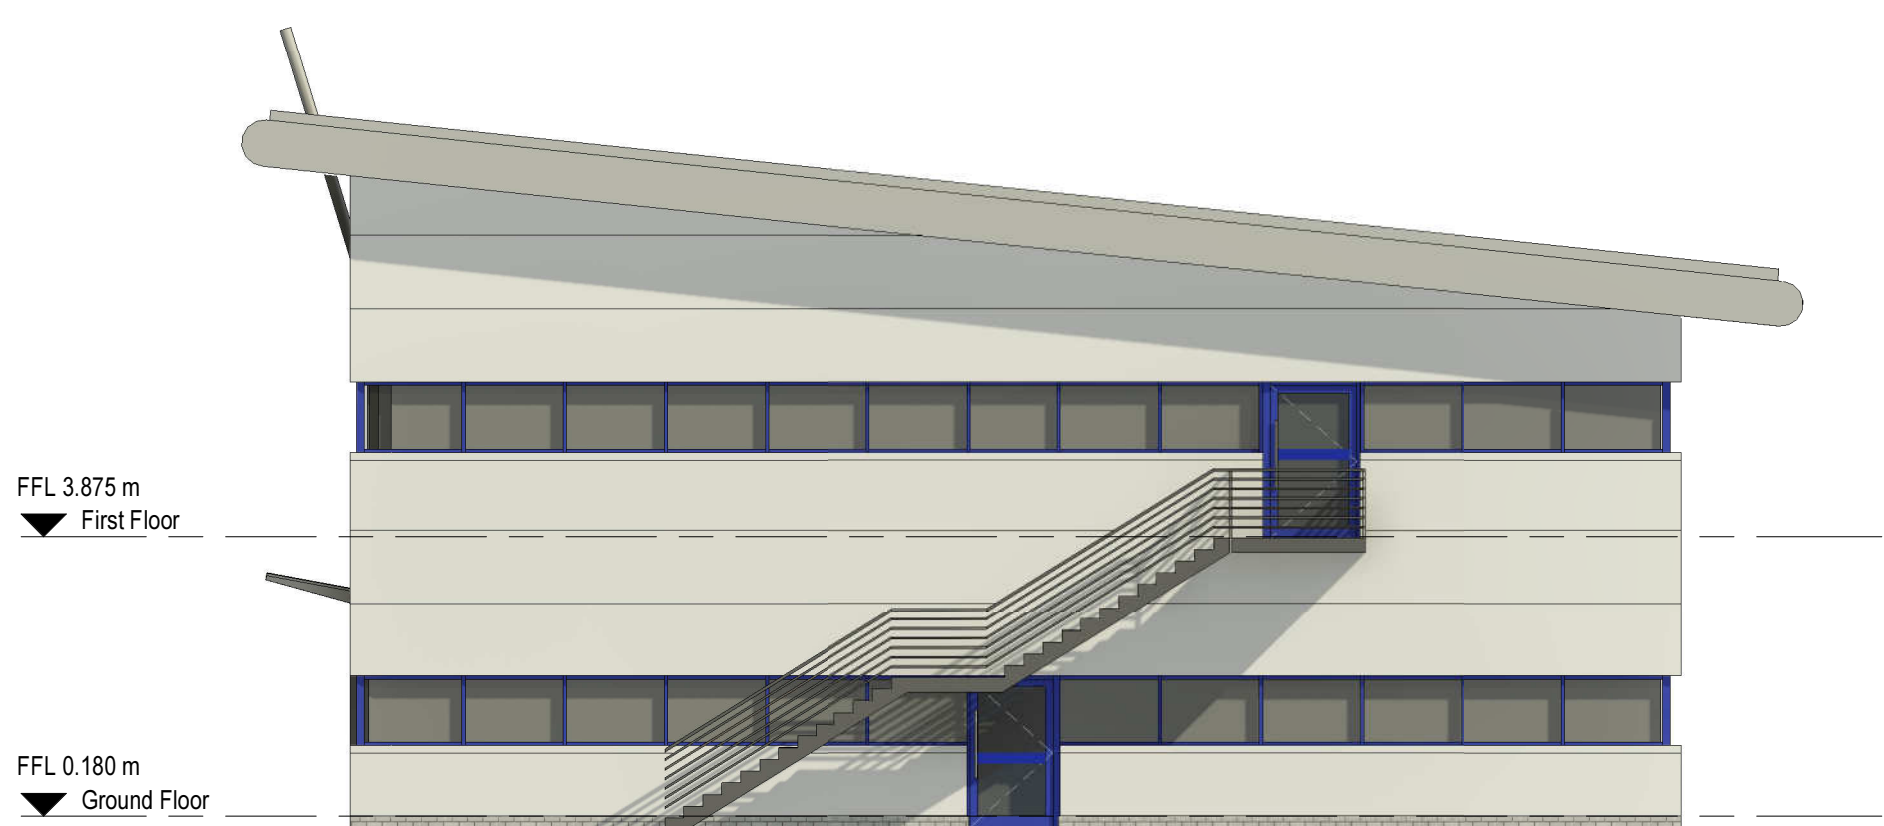


2 Proposed North West Elevation
1 : 100 @ A1

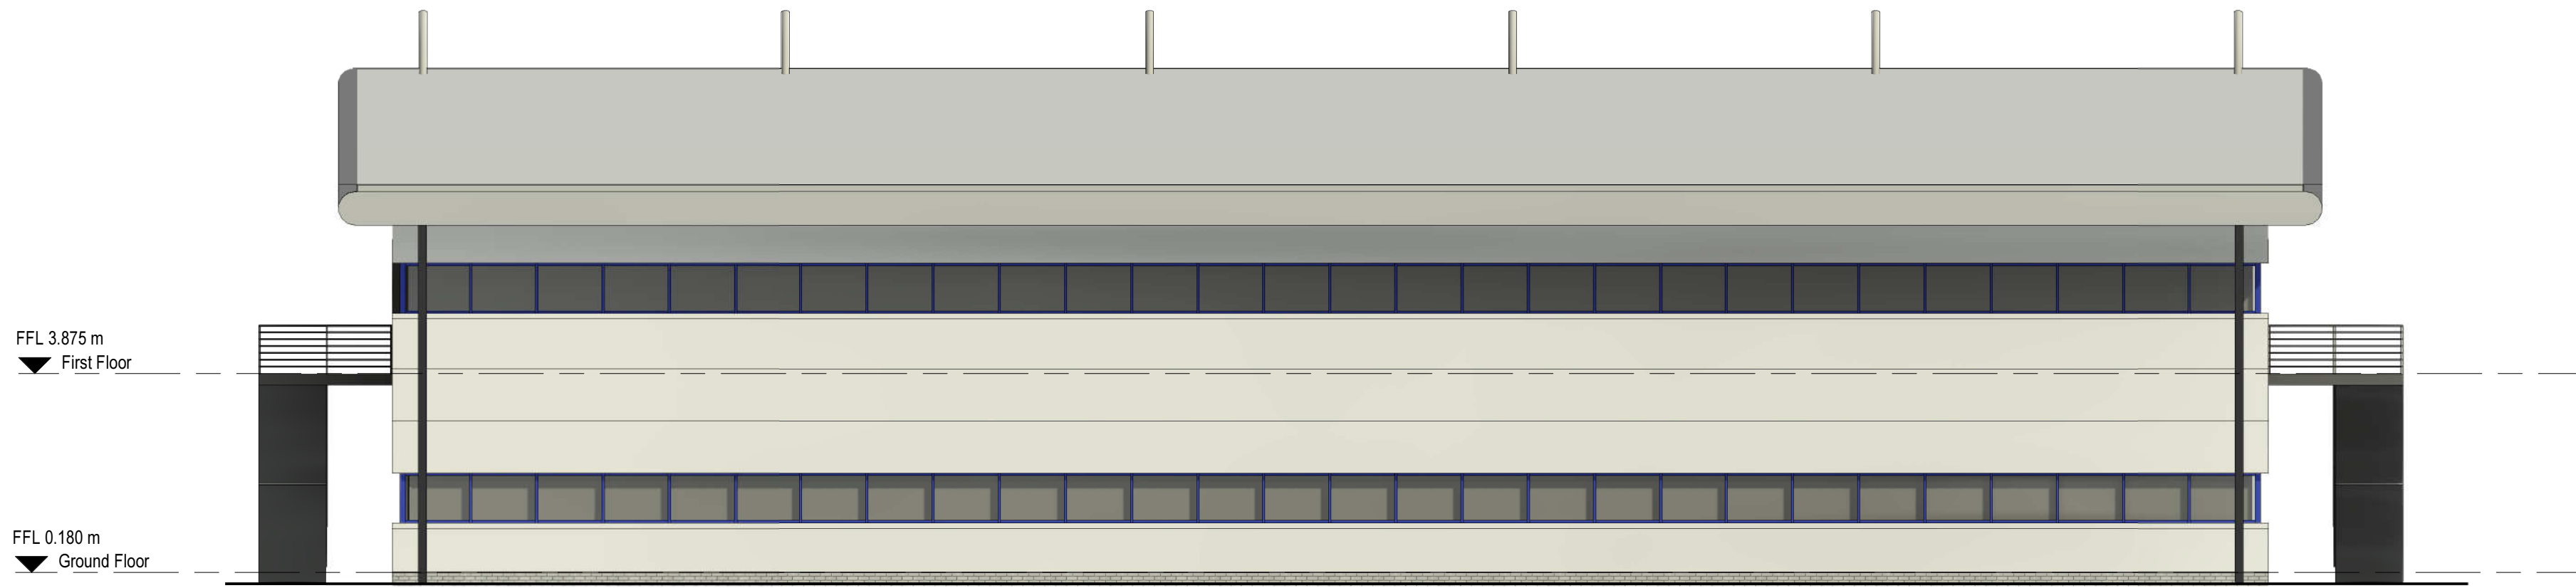

3 Proposed South West Elevation
1 : 100 @ A1

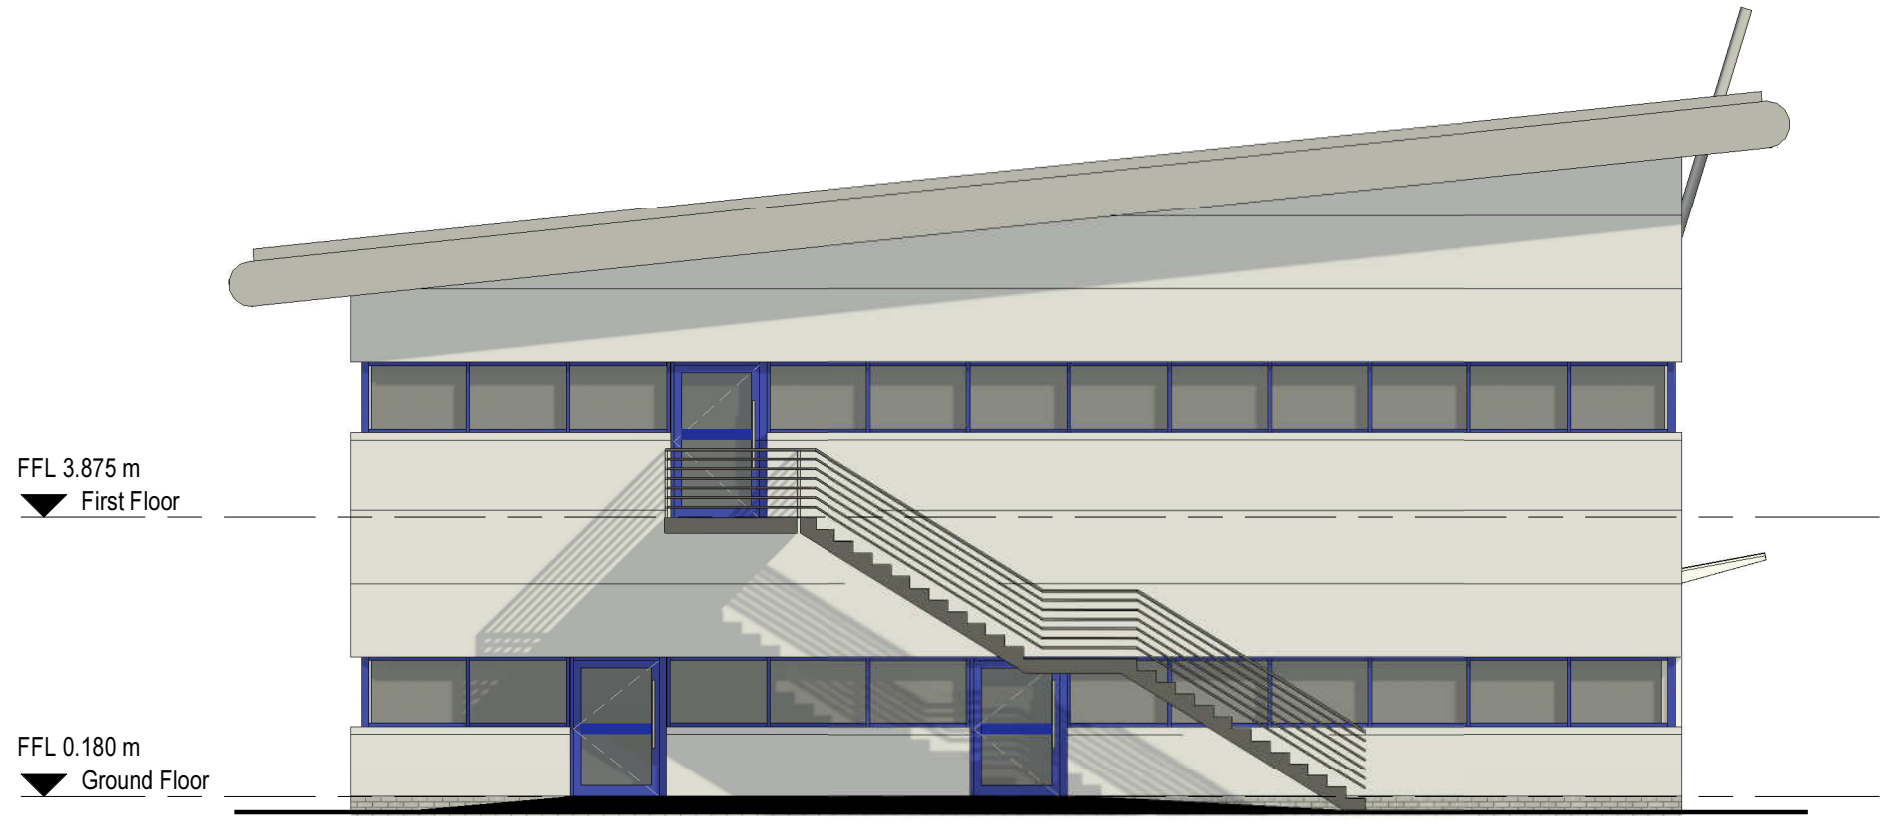

4 Proposed South East Elevation
1 : 100 @ A1

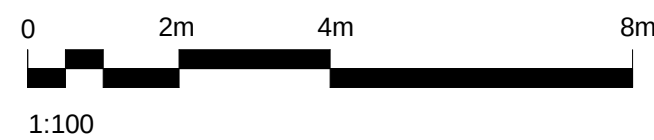

P01	First issue:	13.05.24	SS	DL
Rev:	Details:	Date:	Dr:	Chk:

Client:

Sheffield Children's NHS Trust

Project:

SCH Embrace Ambulance Base

Drawing:

Proposed Elevations

JTP
ARCHITECTS

JAMES TOTTY PARTNERSHIP LLP
CHARTERED ARCHITECTS
38 WILKINSON STREET
SHEFFIELD S10 2GB
Telephone: (0114) 270 0208
Email: mail@jtp-architects.co.uk
Web: www.jtp-architects.co.uk

Scale:	Project No:	Drawn:	Checked:	Date:
1 : 100	15-1422	SS	DL	MAY 2024

Status:	Purpose:
S1	FOR PLANNING

Drawing No:							
151422 - JTP - 01 - XX - D - A - 0608 - P01							
Project	Originator	Zone	Level	Type	Role	Number	Revision