


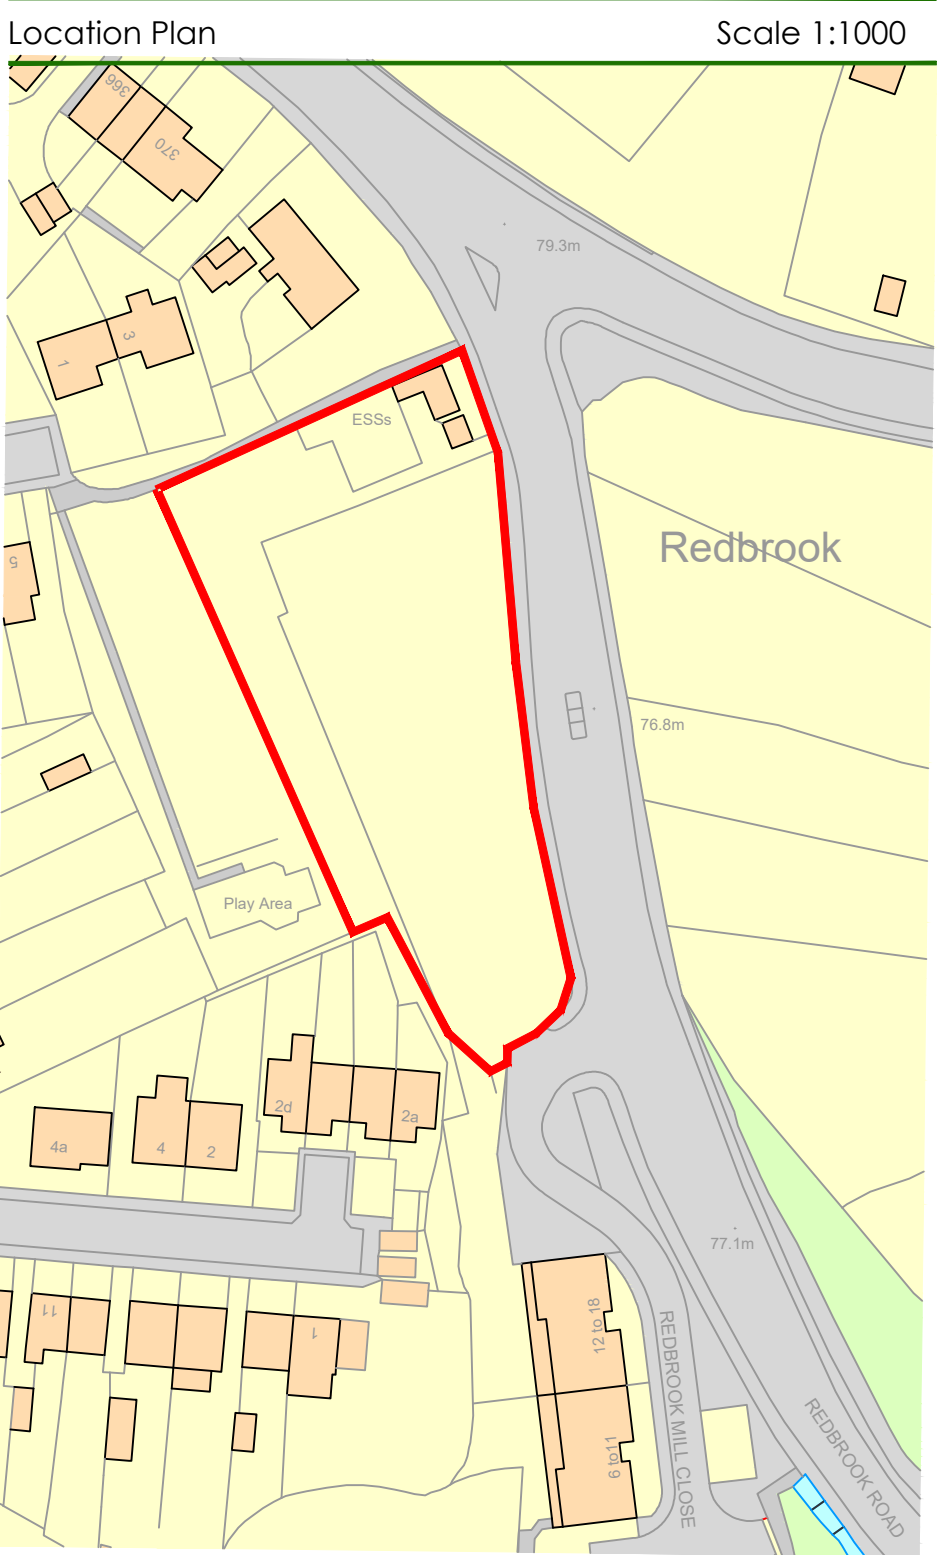

Ordnance Survey, (c) Crown Copyright 2021. All rights reserved. Licence number 100022432

Survey Control Co-ordinates				
Reference	East	North	Elevation	Description
GPS01	432139.672	407778.738	77.88	Survey Station
H02	432145.156	407721.583	76.02	Survey Station
H03	432145.046	407682.740	76.11	Survey Station
H04	432143.713	407675.646	76.72	Survey Station

Site Survey Control & Datum Information

Grid Orientation:
Survey related to Ordnance Survey "OSGB15" at control point GPS01
and the survey data was processed on a plane grid. [No Scale Factor]
Level Datum:
OS Orthometric HTs

Control & Datum Information

Co-ordinates and levels are based upon OSGB 1936 National Grid (OSGB36) and Ordnance Survey Datum Newlyn (ODN).
They are derived using realtime on site GPS survey, that utilises the National Grid Transformation OSTN15GB and the National Geoid Model OSGM15GB.

This data obtained for use in this drawing involved the use of realtime GPS survey and total station survey.
Contours are shown at 0.5m intervals.

Rev	Description			By	Date
Surv.	Drawn	Date	Chkd	Date	
NH	NH	30.03.21			

This drawing may not be reproduced, made use of or issued to a third party without permission of:

CADAM CONSTRUCTION LTD

CADAM CONSTRUCTION LTD
North Street, Thornhill, Rotherham S60 1LG

Holden Surveys Ltd
Topographical Building & Site Surveys - CAD Services

T: 0773 493 6469 E: holdensurveys@msn.com

Title. Site Plan

Site. Redbrook Hill
Gawber
Barnsley
South Yorkshire

COMPUTER GENERATED DRAWING - DO NOT ALTER

Dwg No. CAD_07_Redbrook Hill

Sheet No. 1

SCALE	1/200	REV.	
-------	-------	------	--