



Drawing No.	Rev No.
MCP001 -003	

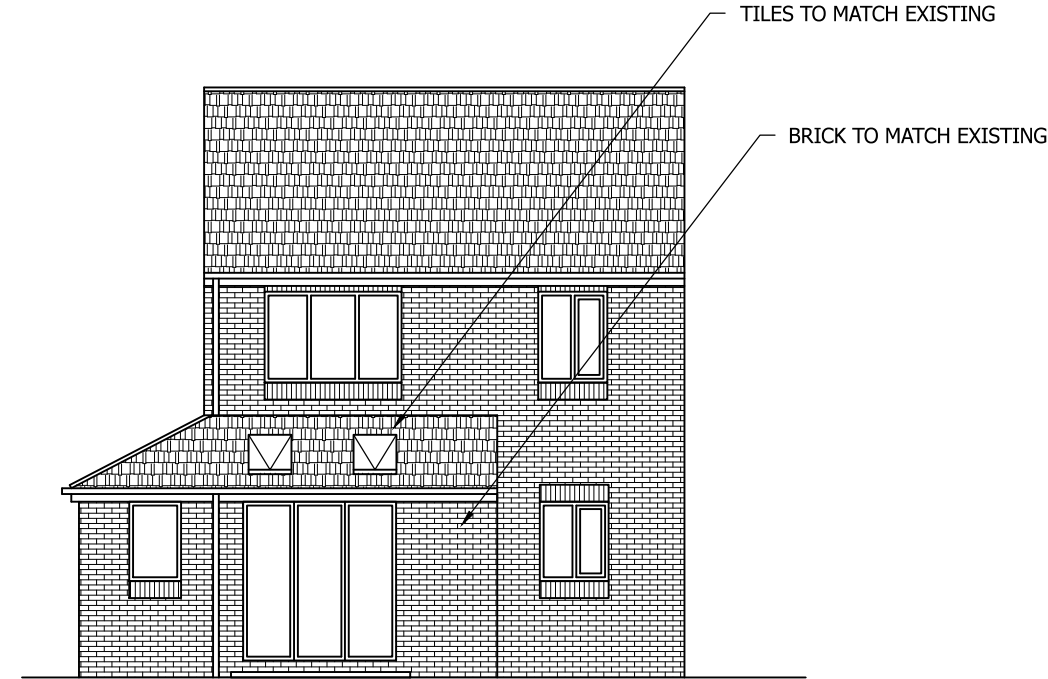


PROPOSED REAR ELEVATION
SCALE 1:100 AT A3

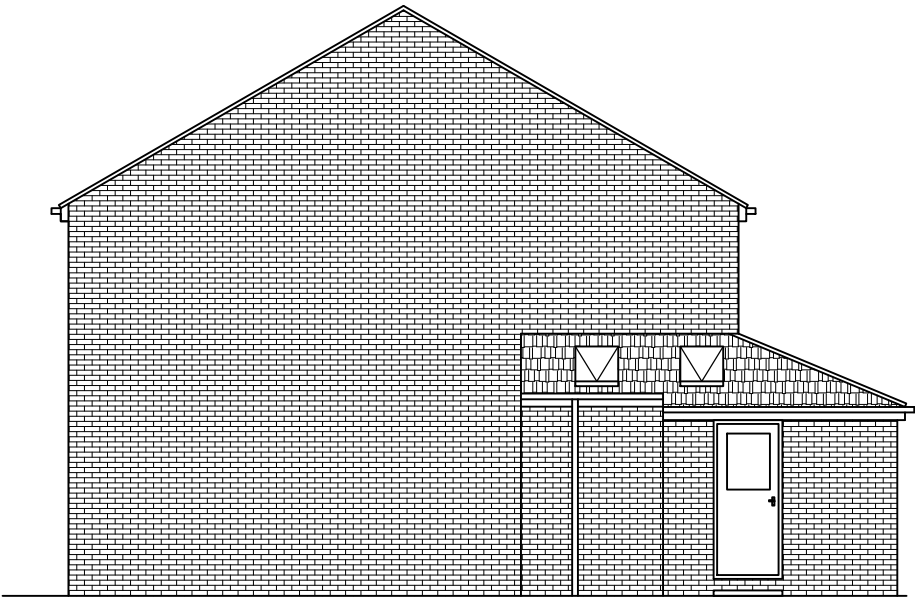

PROPOSED END ELEVATION
SCALE 1:100 AT A3



PROPOSED FRONT ELEVATION
SCALE 1:100 AT A3

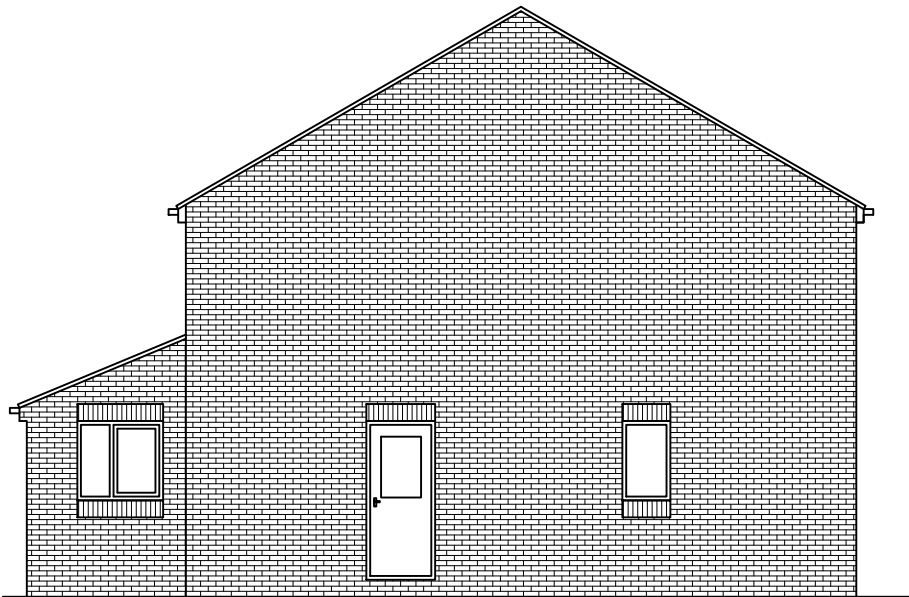

PROPOSED END ELEVATION
SCALE 1:100 AT A3

DO NOT SCALE: Contractor to check all dimensions and report any omissions or errors

NOTES

Rev	Description	By	Chk	App	Date
-----	-------------	----	-----	-----	------

JRB DESIGNS Ltd
1 Saville Road
Cudworth
Barnsley
S72 8LT
Tel: 01226 383542
Fax: 01226 380078
Mob: 07970 541192
Email: john@jrbdesigns.co.uk

This drawing is copyright. © jrbdesigns Ltd.

Client

MR. C PROCTER

Drawing Title

PROPOSED ELEVATIONS

Address

55 CHAMPANY FIELDS
DODWORTH
BARNLEY
S75 3TS

Project Title:

PROPOSED SINGLE STOREY
REAR & SIDE EXTENSION

Purpose of Issue:

PLANNING

Drawing Status

FIRST ISSUE

Scale at A3 AS SHOWN	Drawn By JRB	Date 27/07/2021
Checked By	Date 27/07/2021	Approved By Date 27/07/2021
Project No. MCP001	Drawing No. 003	Revision -

APPROVAL ☐ INFORMATION ☐ TENDER ☐ CONTRACT ☐ CONSTRUCTION ☐