


Revision		Date	Drawn	Checked
A	Topography added and minor amendments made	07/01/19	KW	AH
B	Levels adjusted and minor layout alterations	10/01/19	KW	AH
C	Latest updates issued to client for comments	15/01/19	KW	AH
D	Orientation Corrected	23/01/19	DGC	AH
E	Dormer windows and chimney added, rear window extended	21/02/19	KW	AH




South Elevation
1 : 50



East Elevation
1 : 50

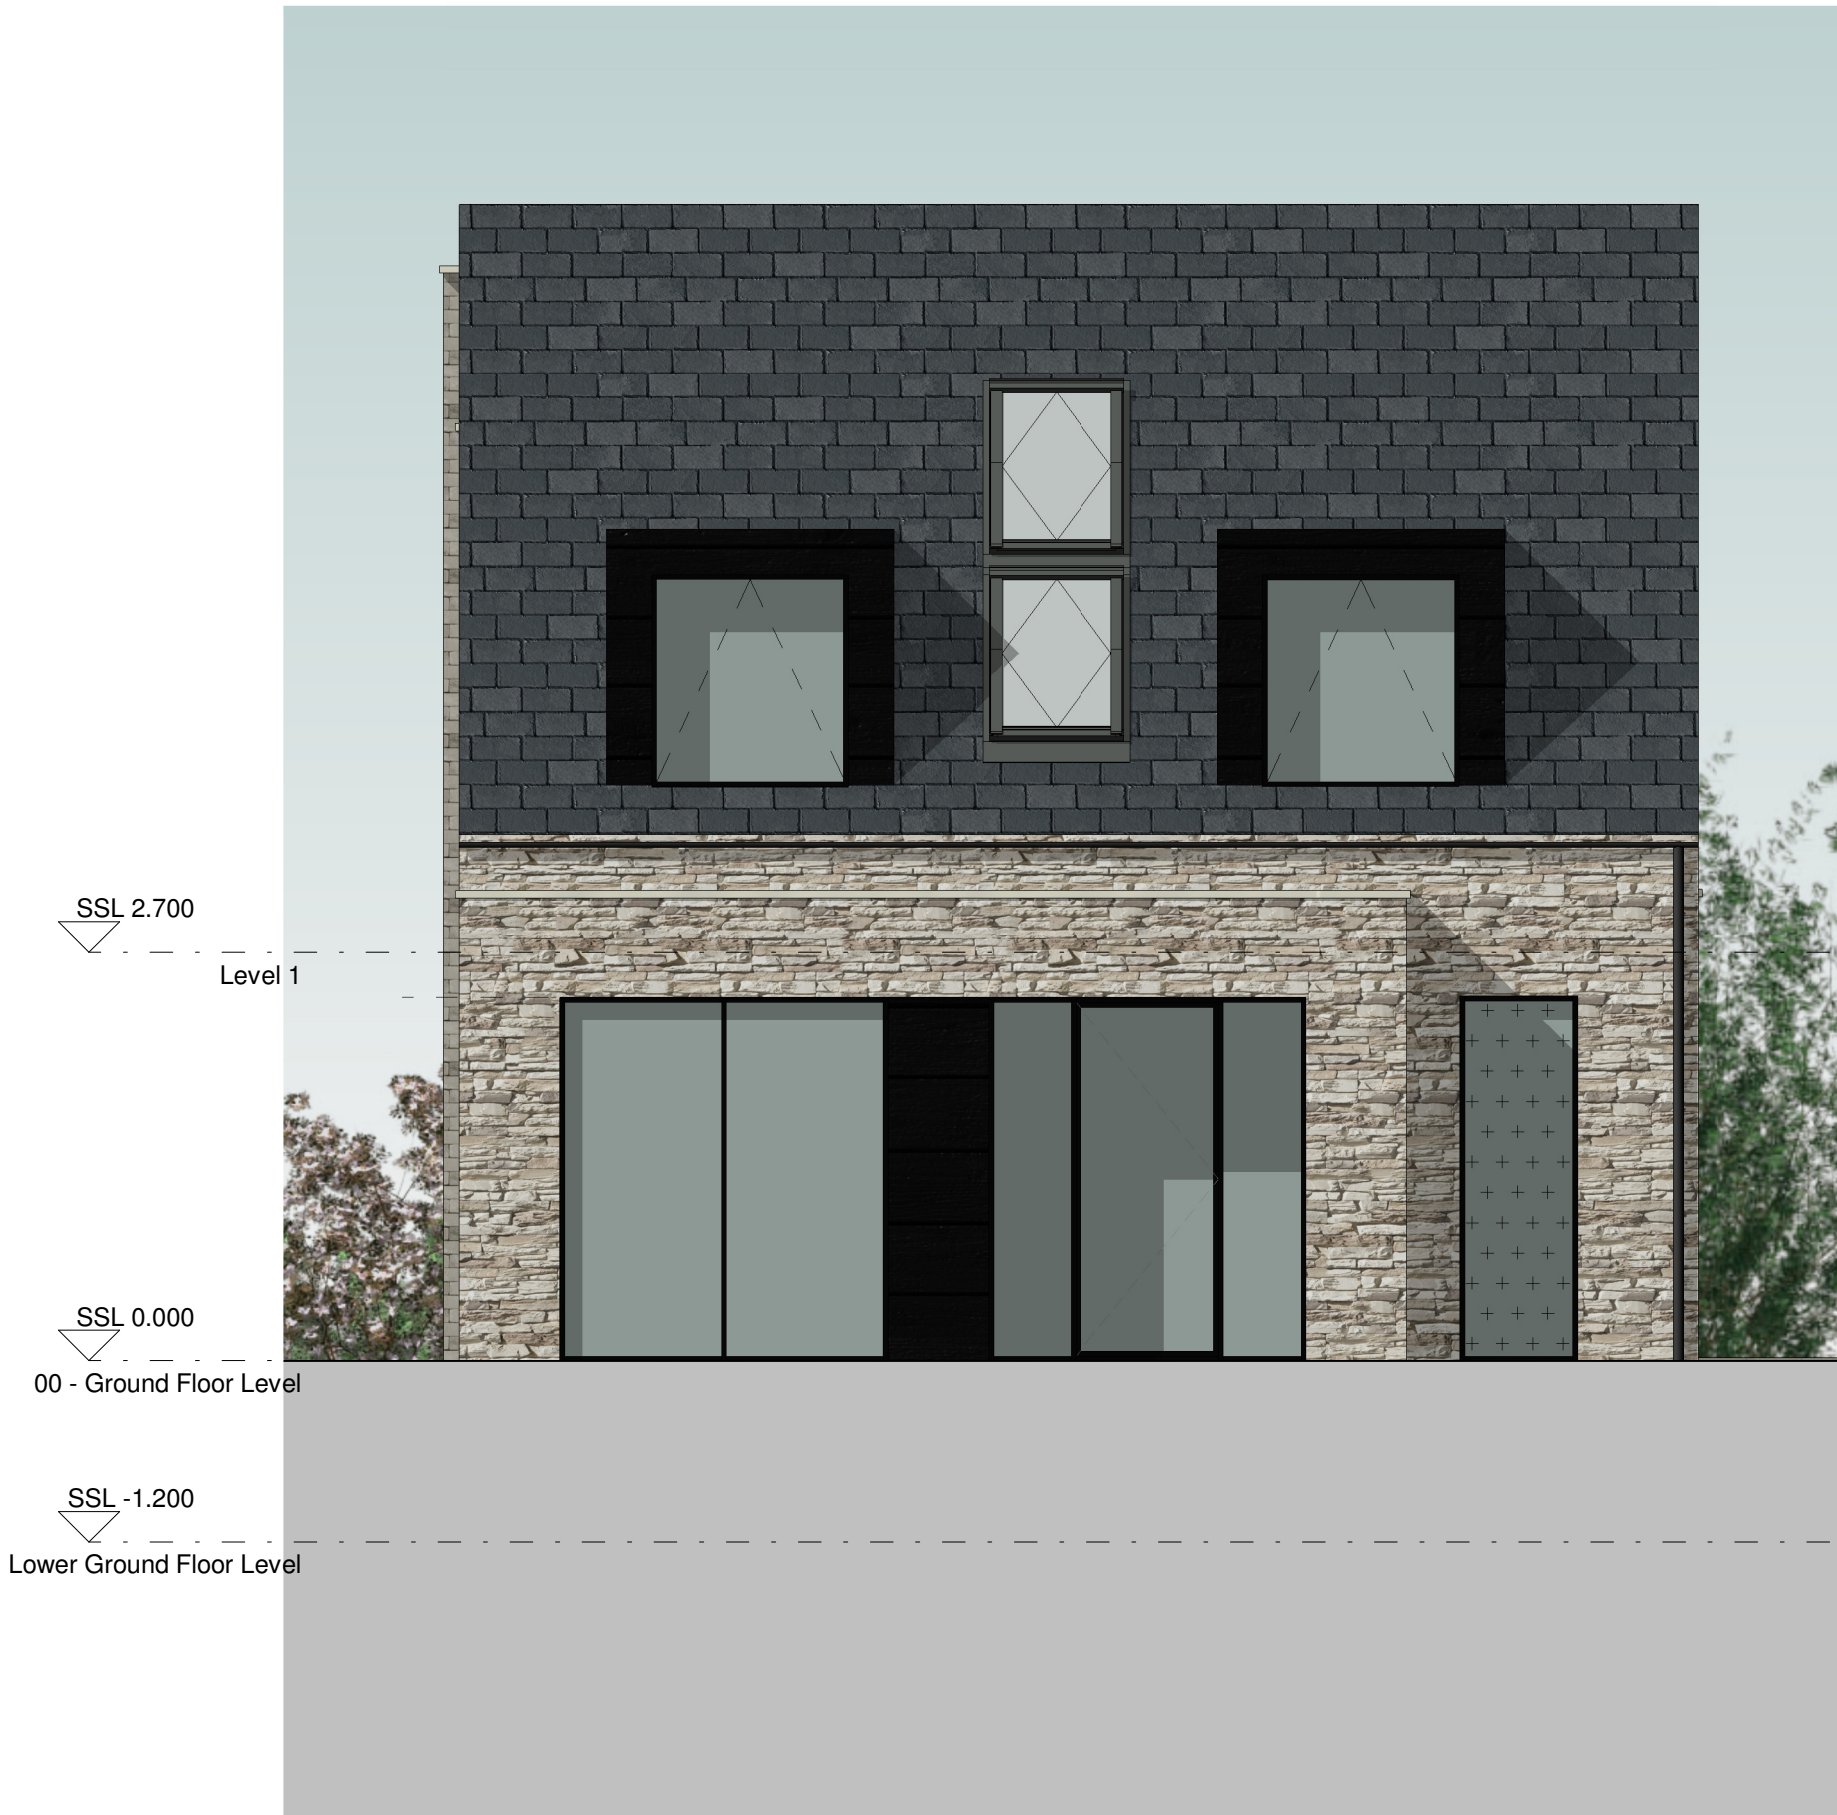

North Elevation
1 : 50

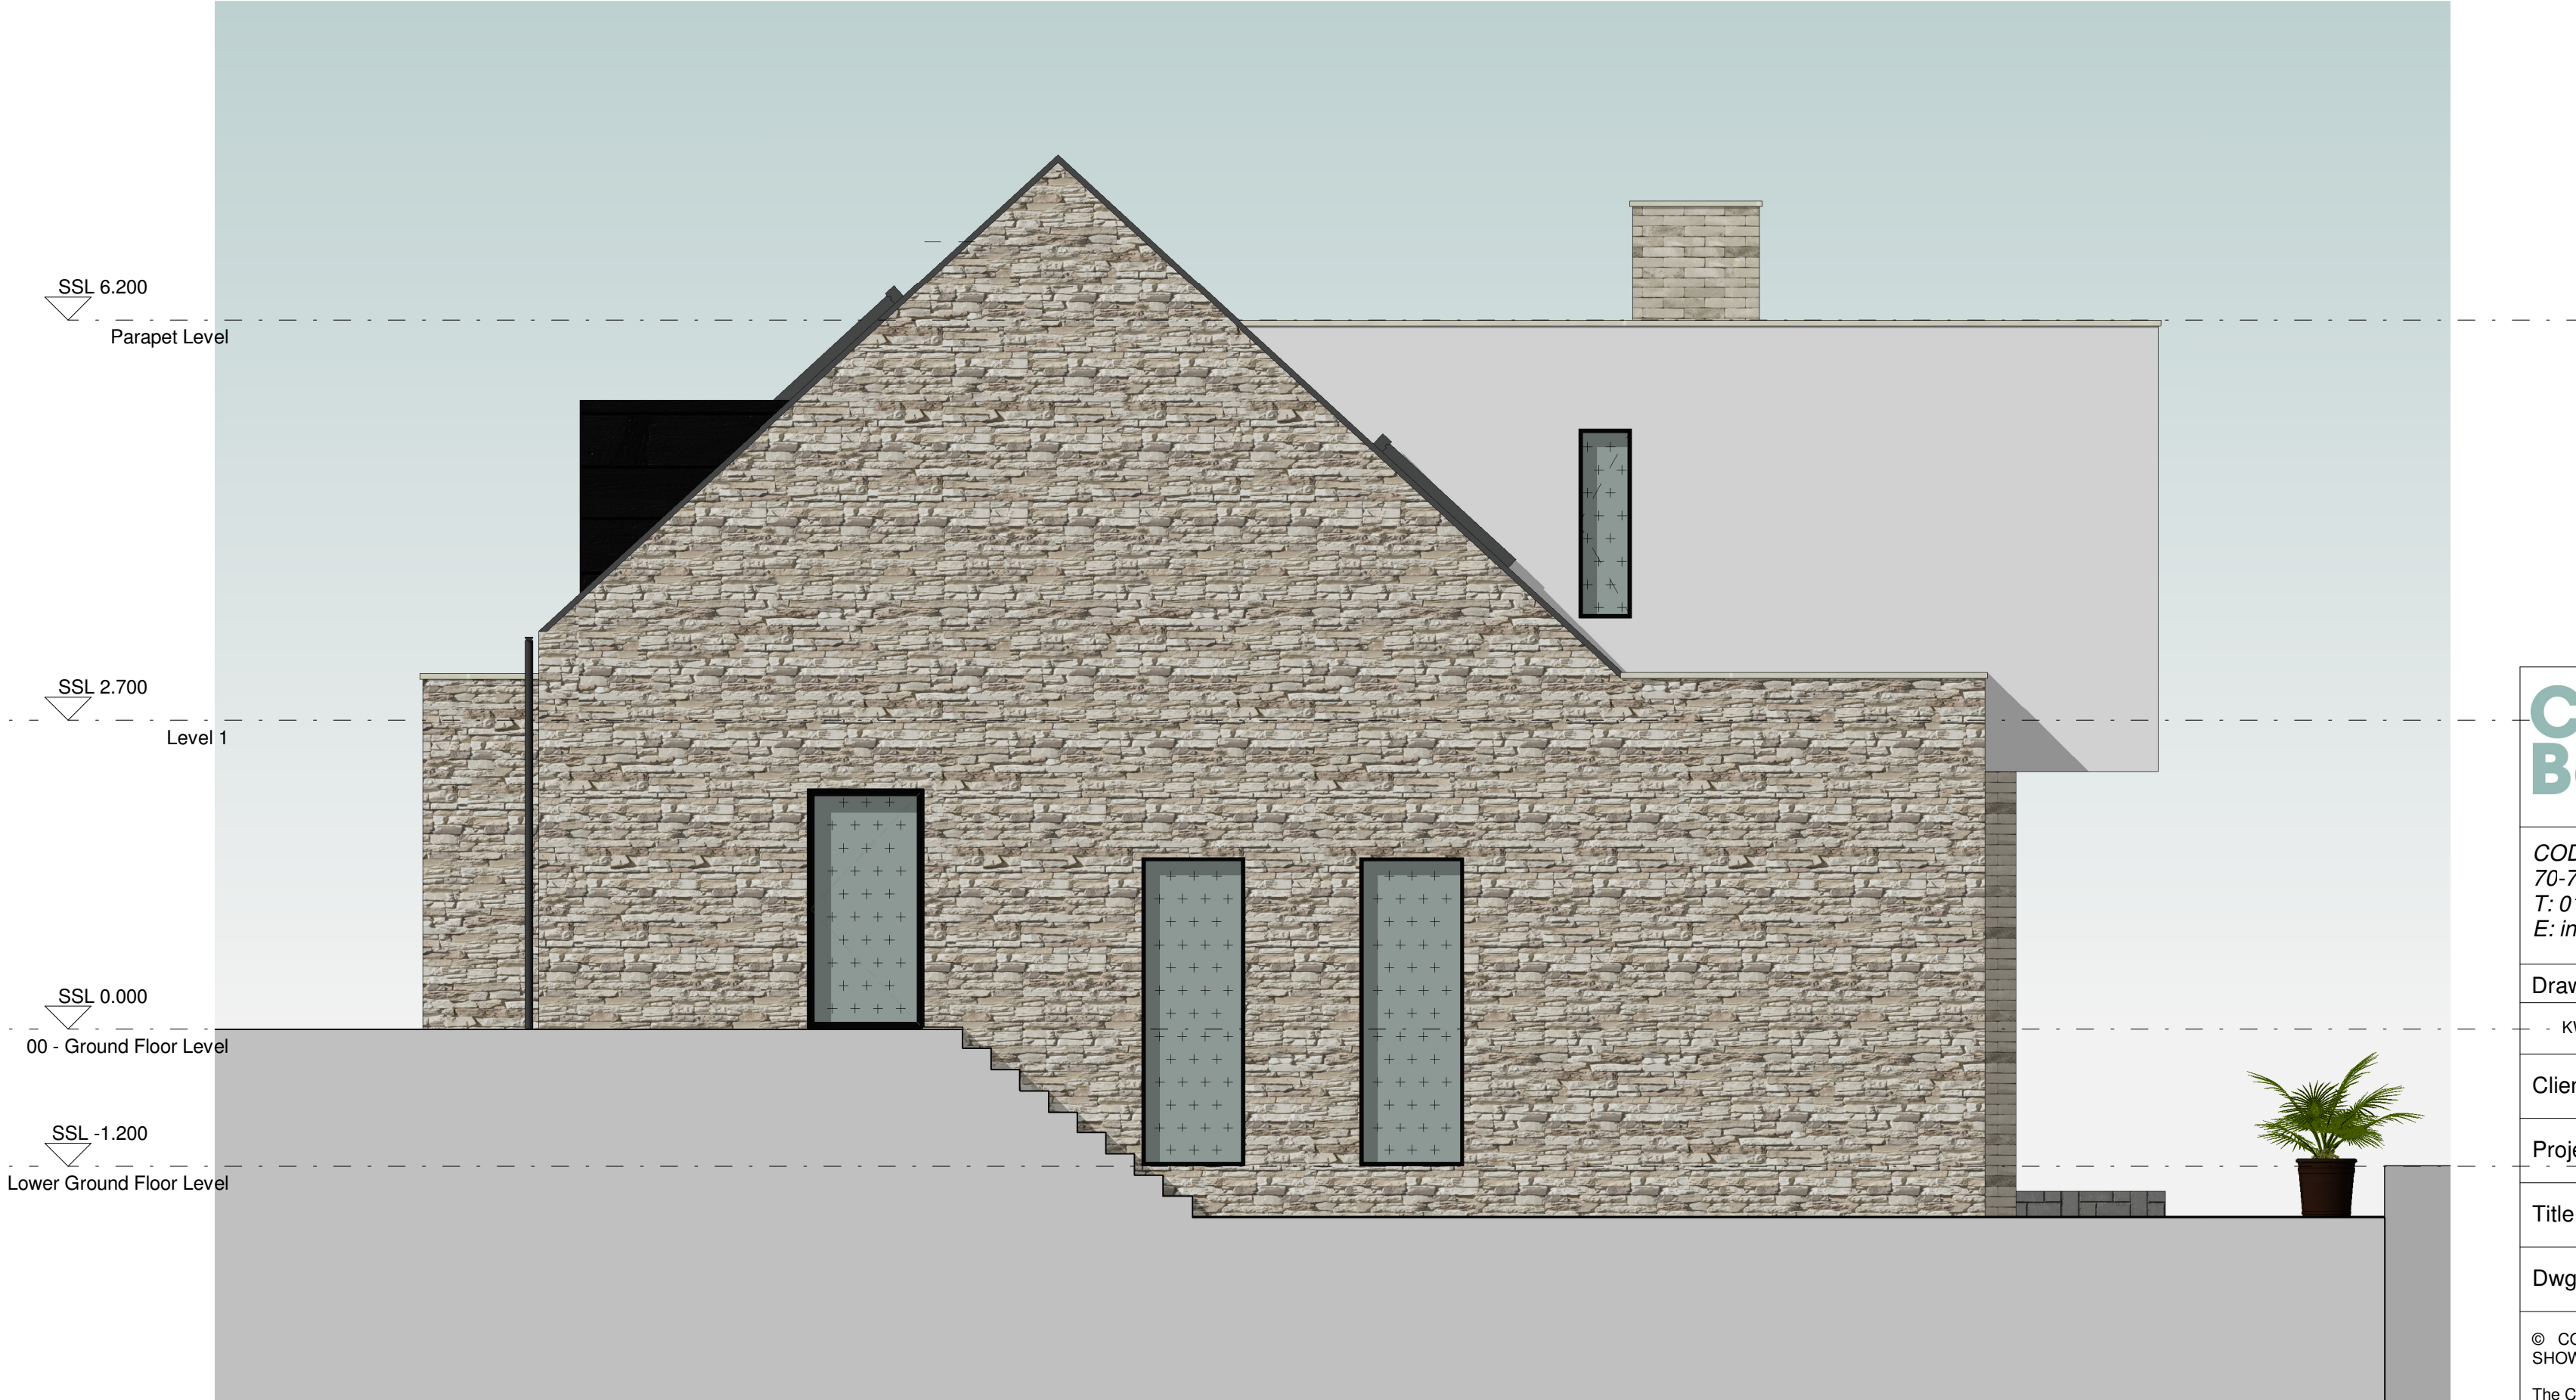

West Elevation
1 : 50

CODA

Bespoke

70-71 Cornish Place, Cornish St, Sheffield, S6 3AF

T: 0114 279 6003

E: information@codastudios.co.uk

Drawn	Checked	Date	Scale	Revision
KW	AH	01/04/19	1 : 50 @ A1	E

Client	Abel Hinchliffe
Project	Old Mill Lane: Plot 1
Title	Proposed Elevations
Dwg No.	2786 0102

© COPYRIGHT EXISTS ON THE DESIGNS AND INFORMATION SHOWN ON THIS DRAWING.

The Contractor must verify all dimensions on site before making shop drawings or commencing work of any kind. No dimensions to be scaled from this drawing. Architect to be notified of any discrepancies in dimensions immediately.