




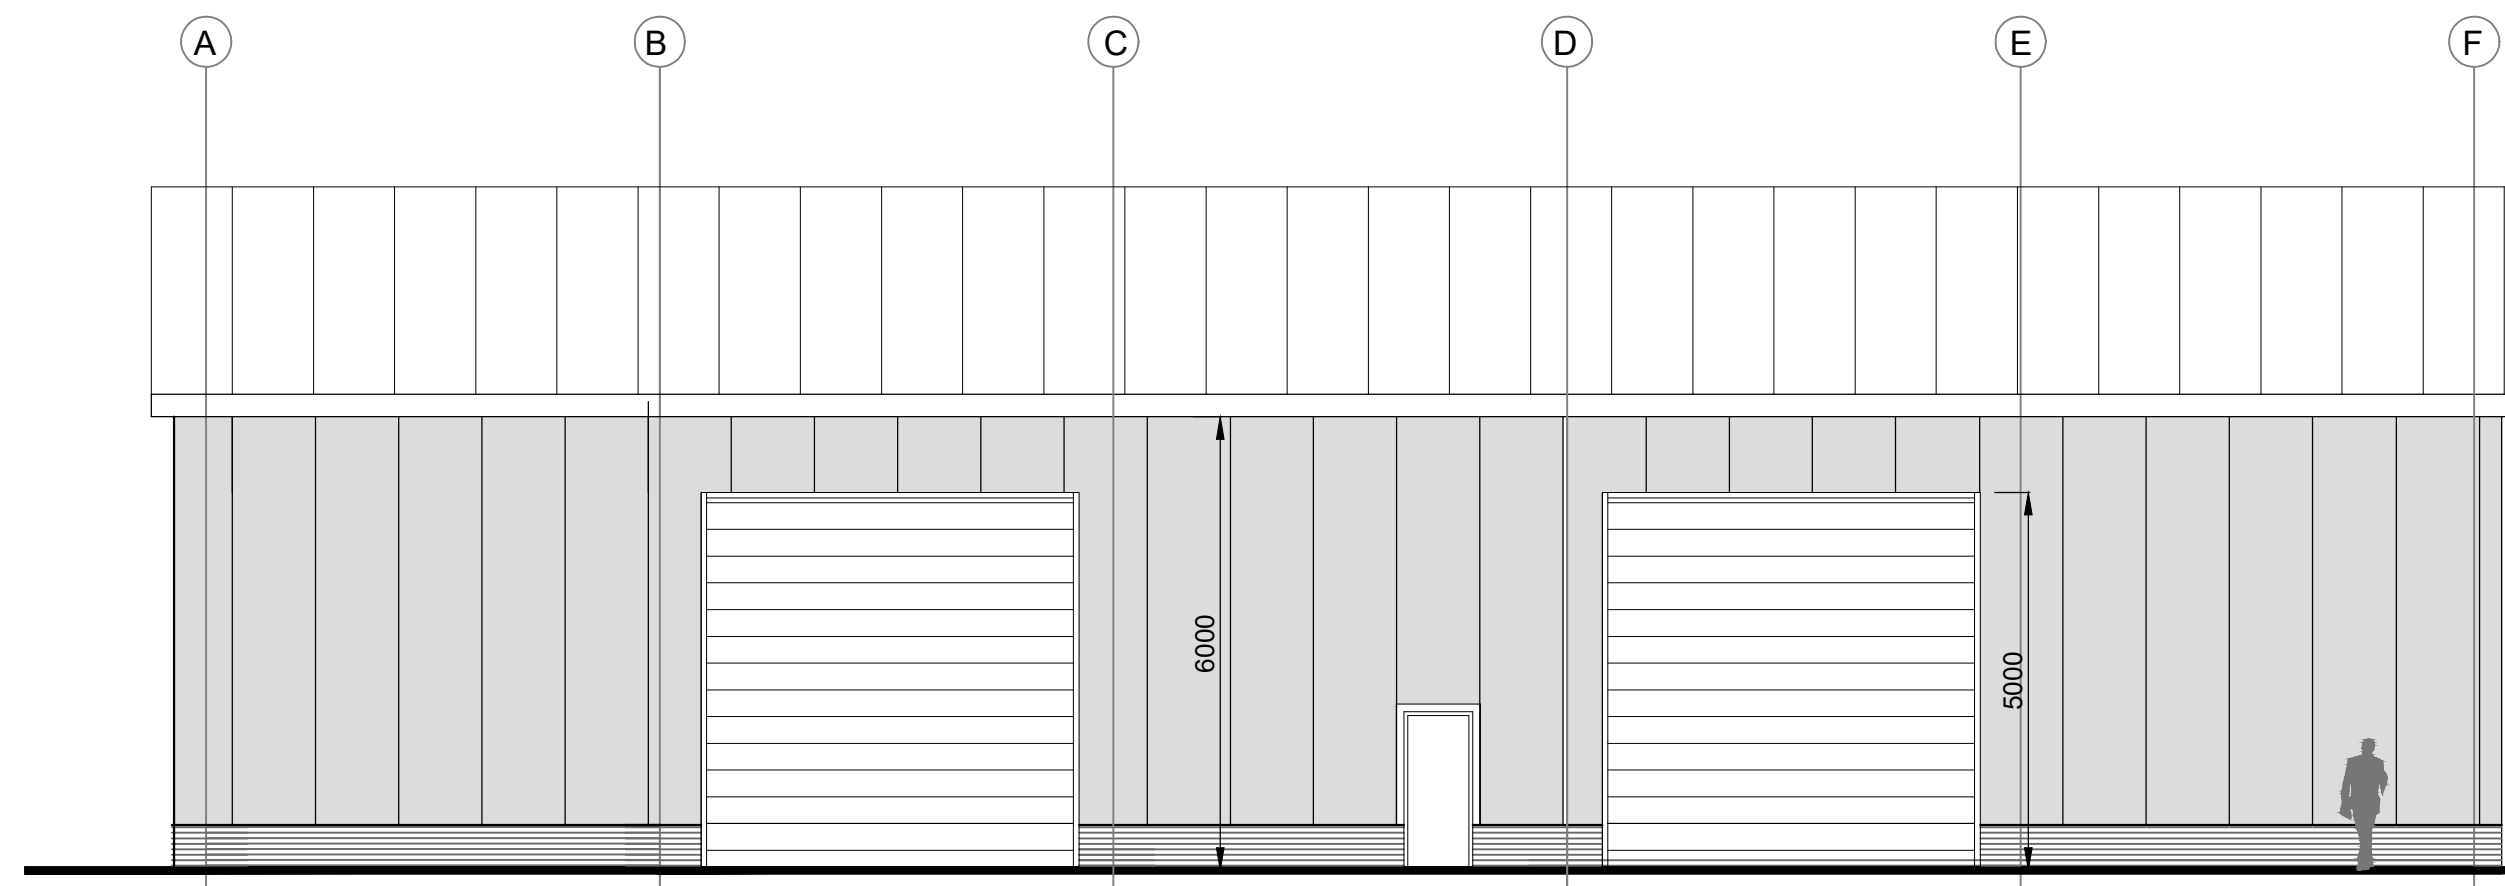


FRONT ELEVATION 1:100

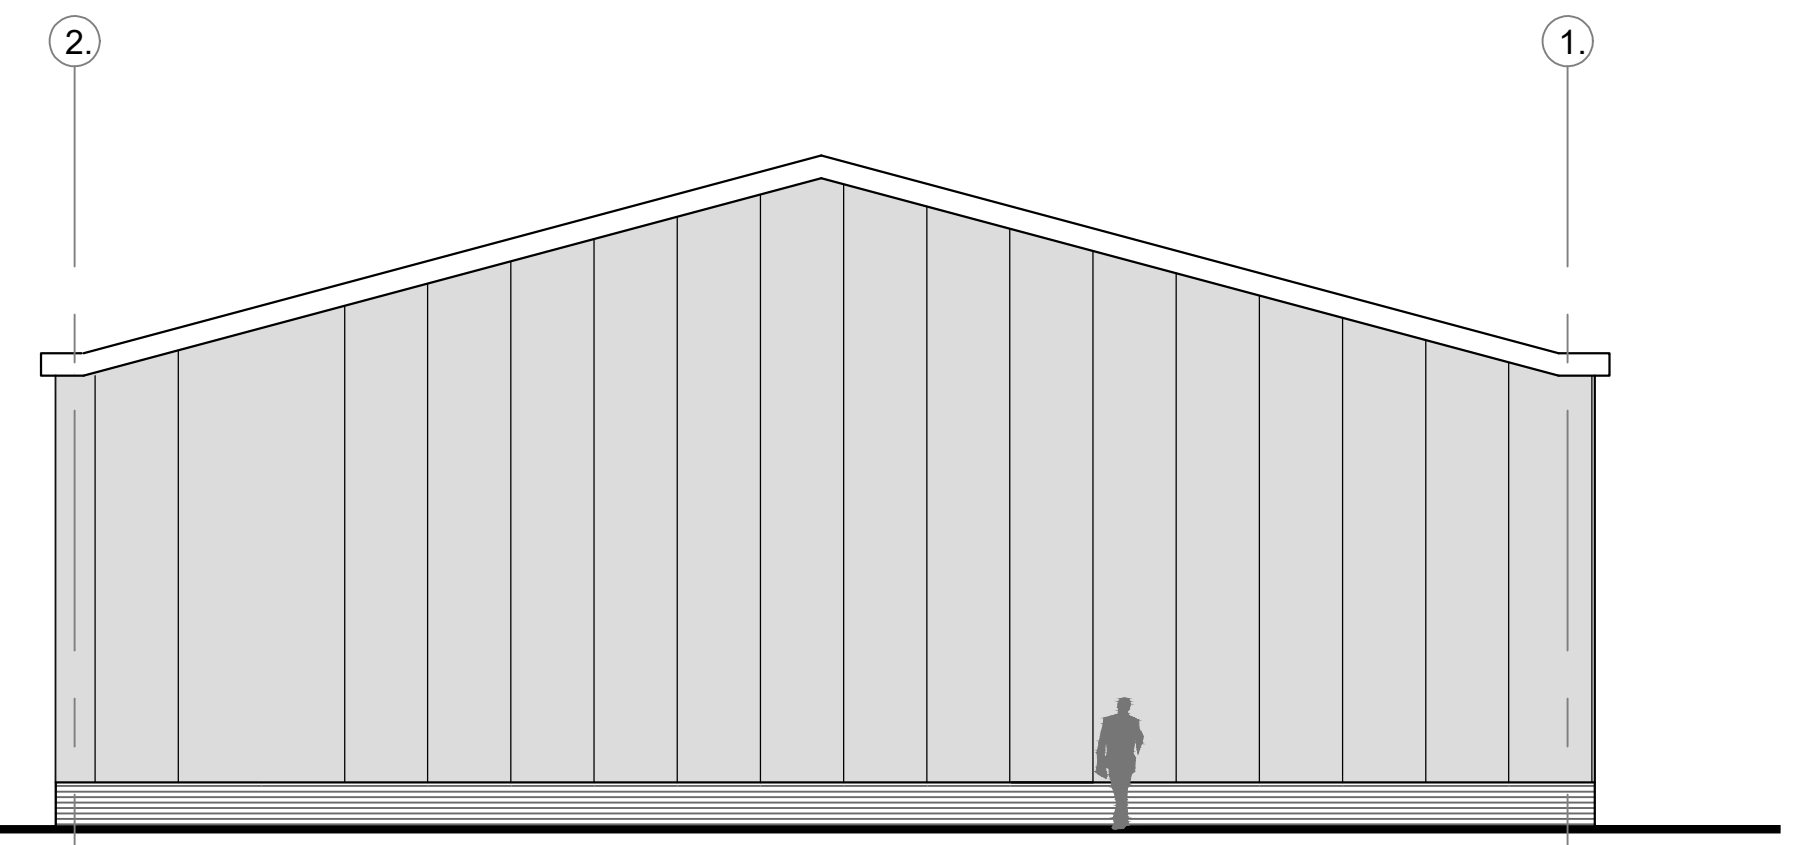



SIDE ELEVATION 1:100

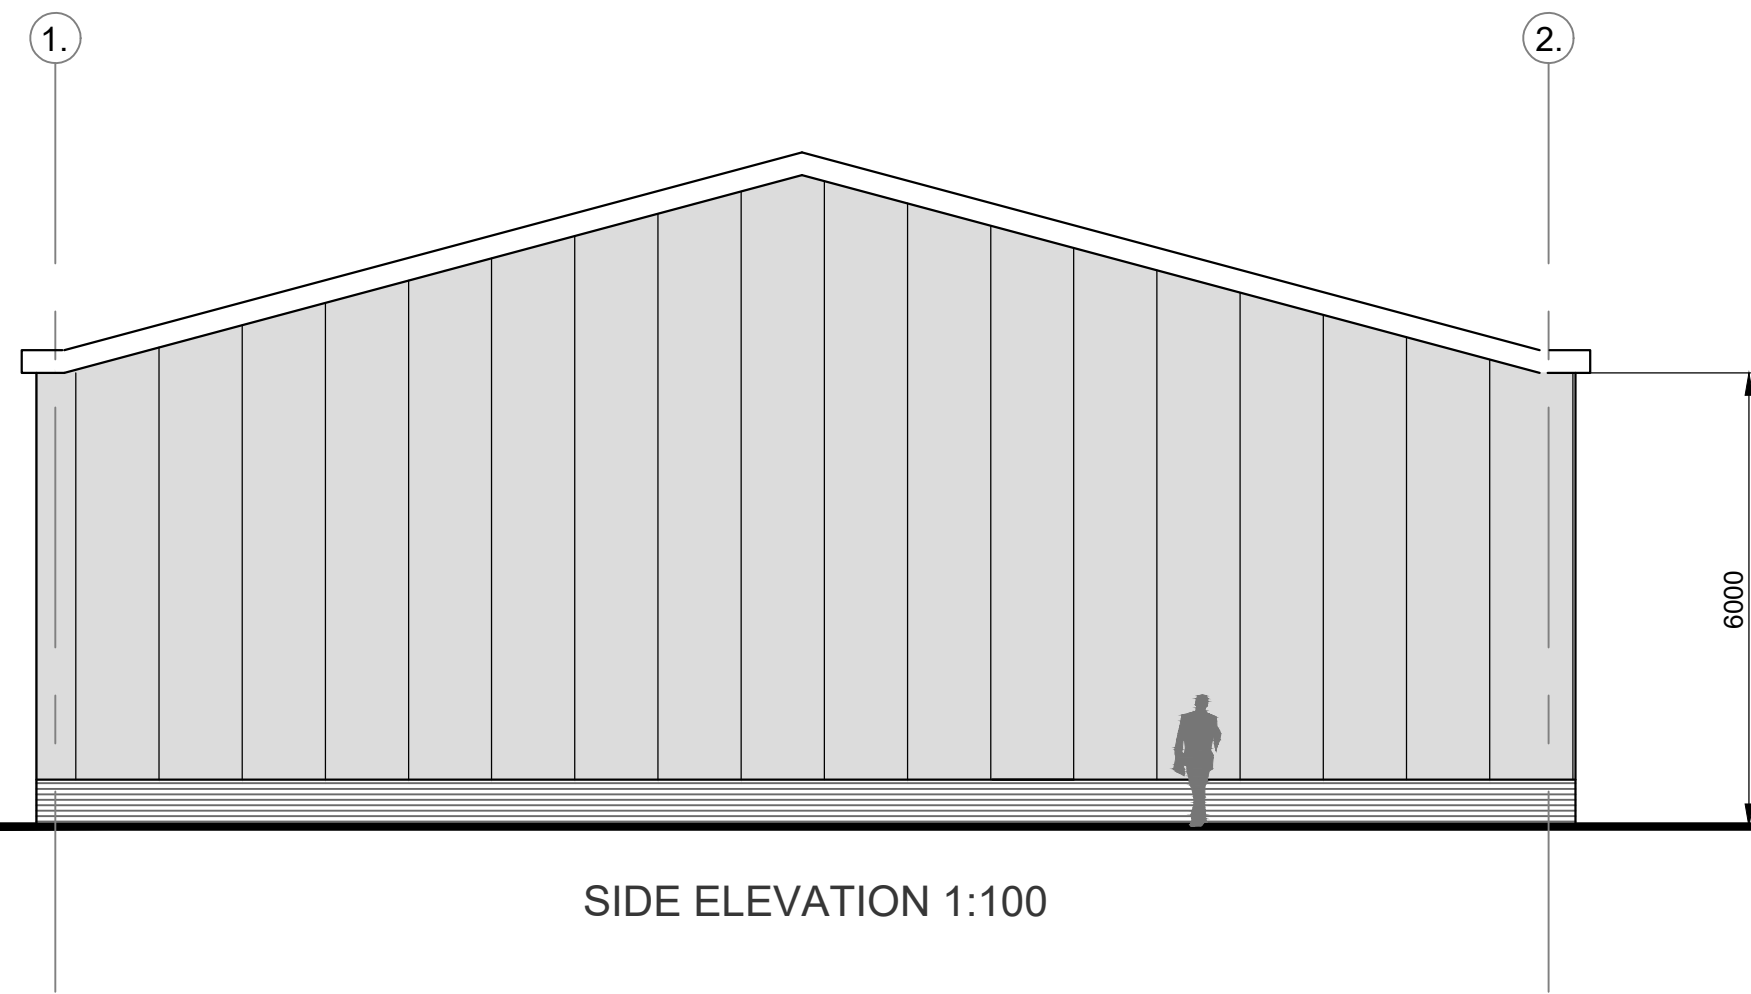

SIDE ELEVATION 1:100

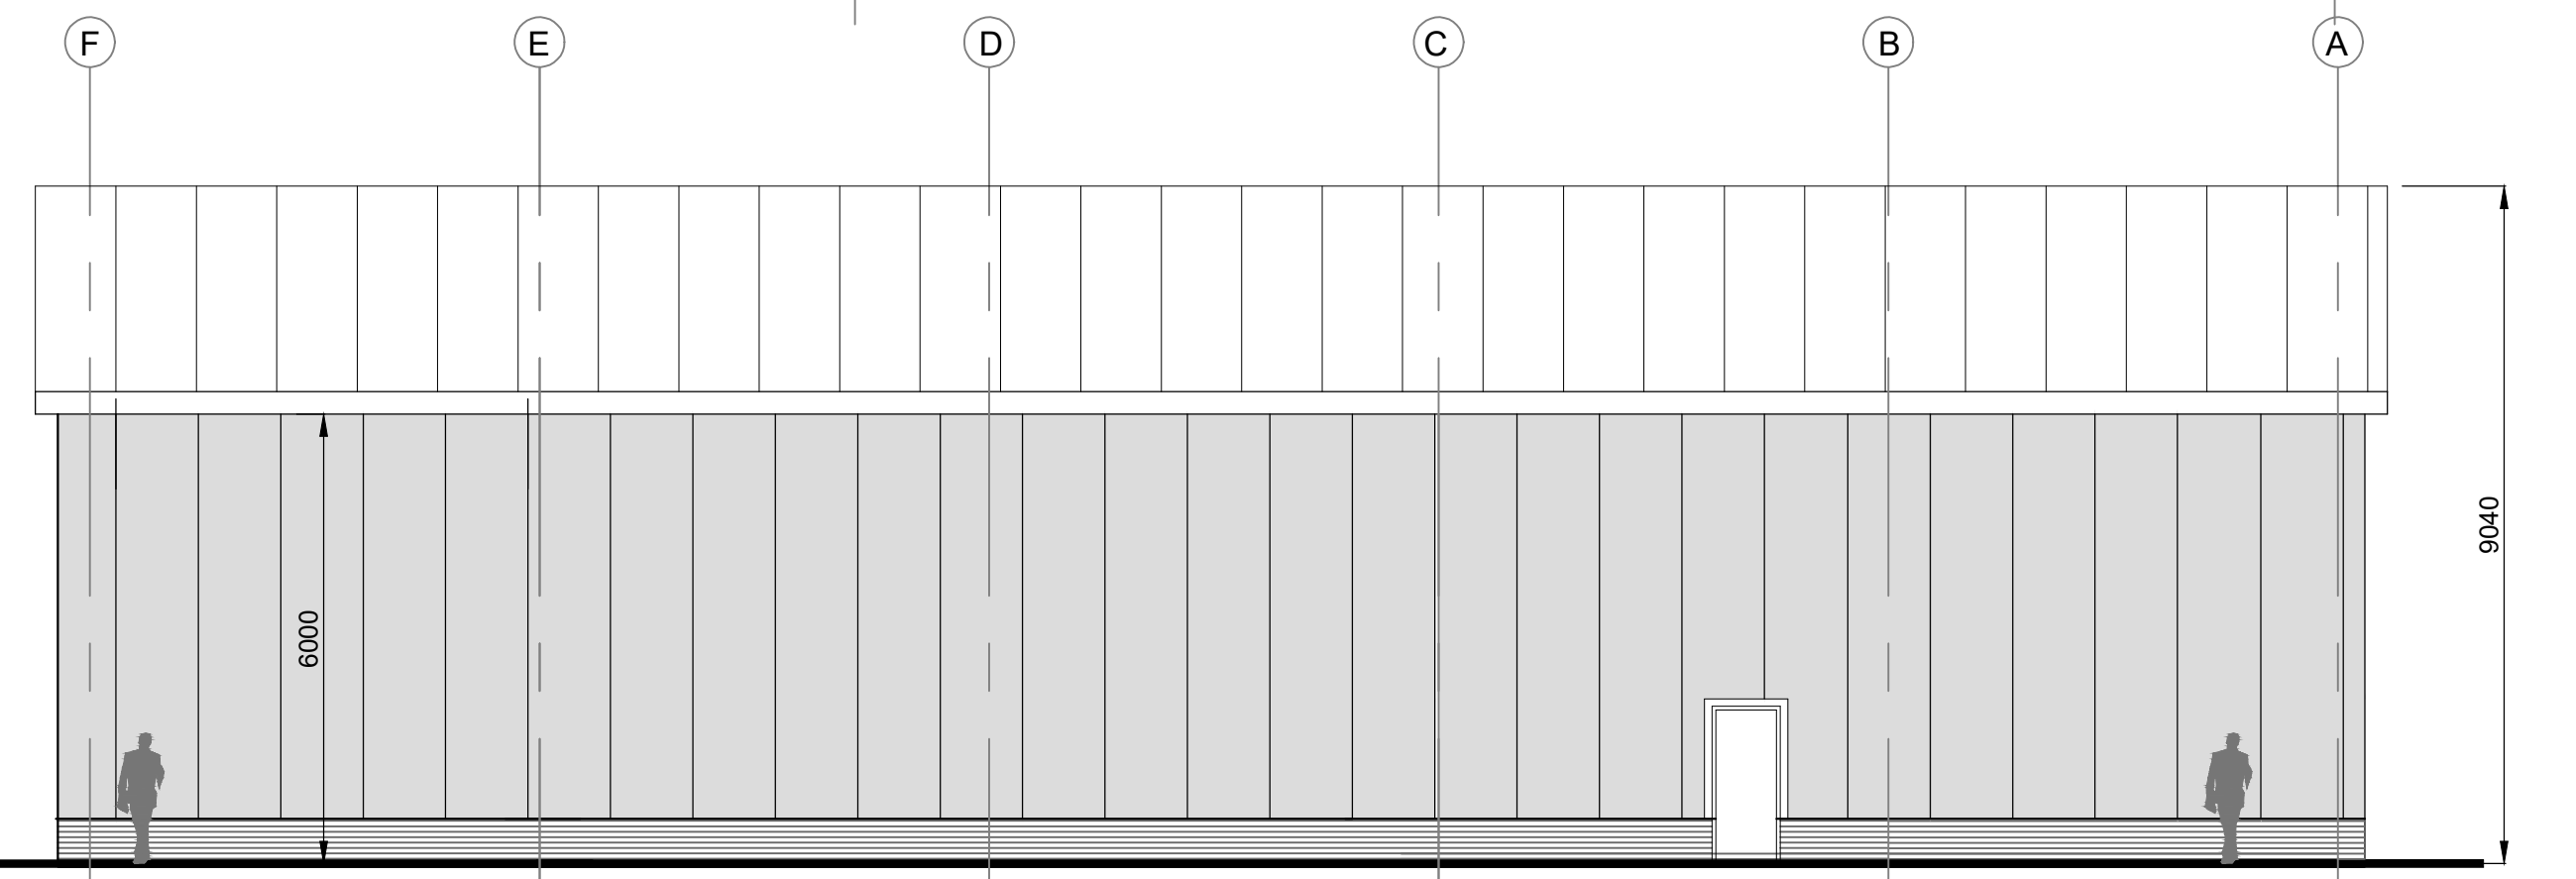

REAR ELEVATION 1:100

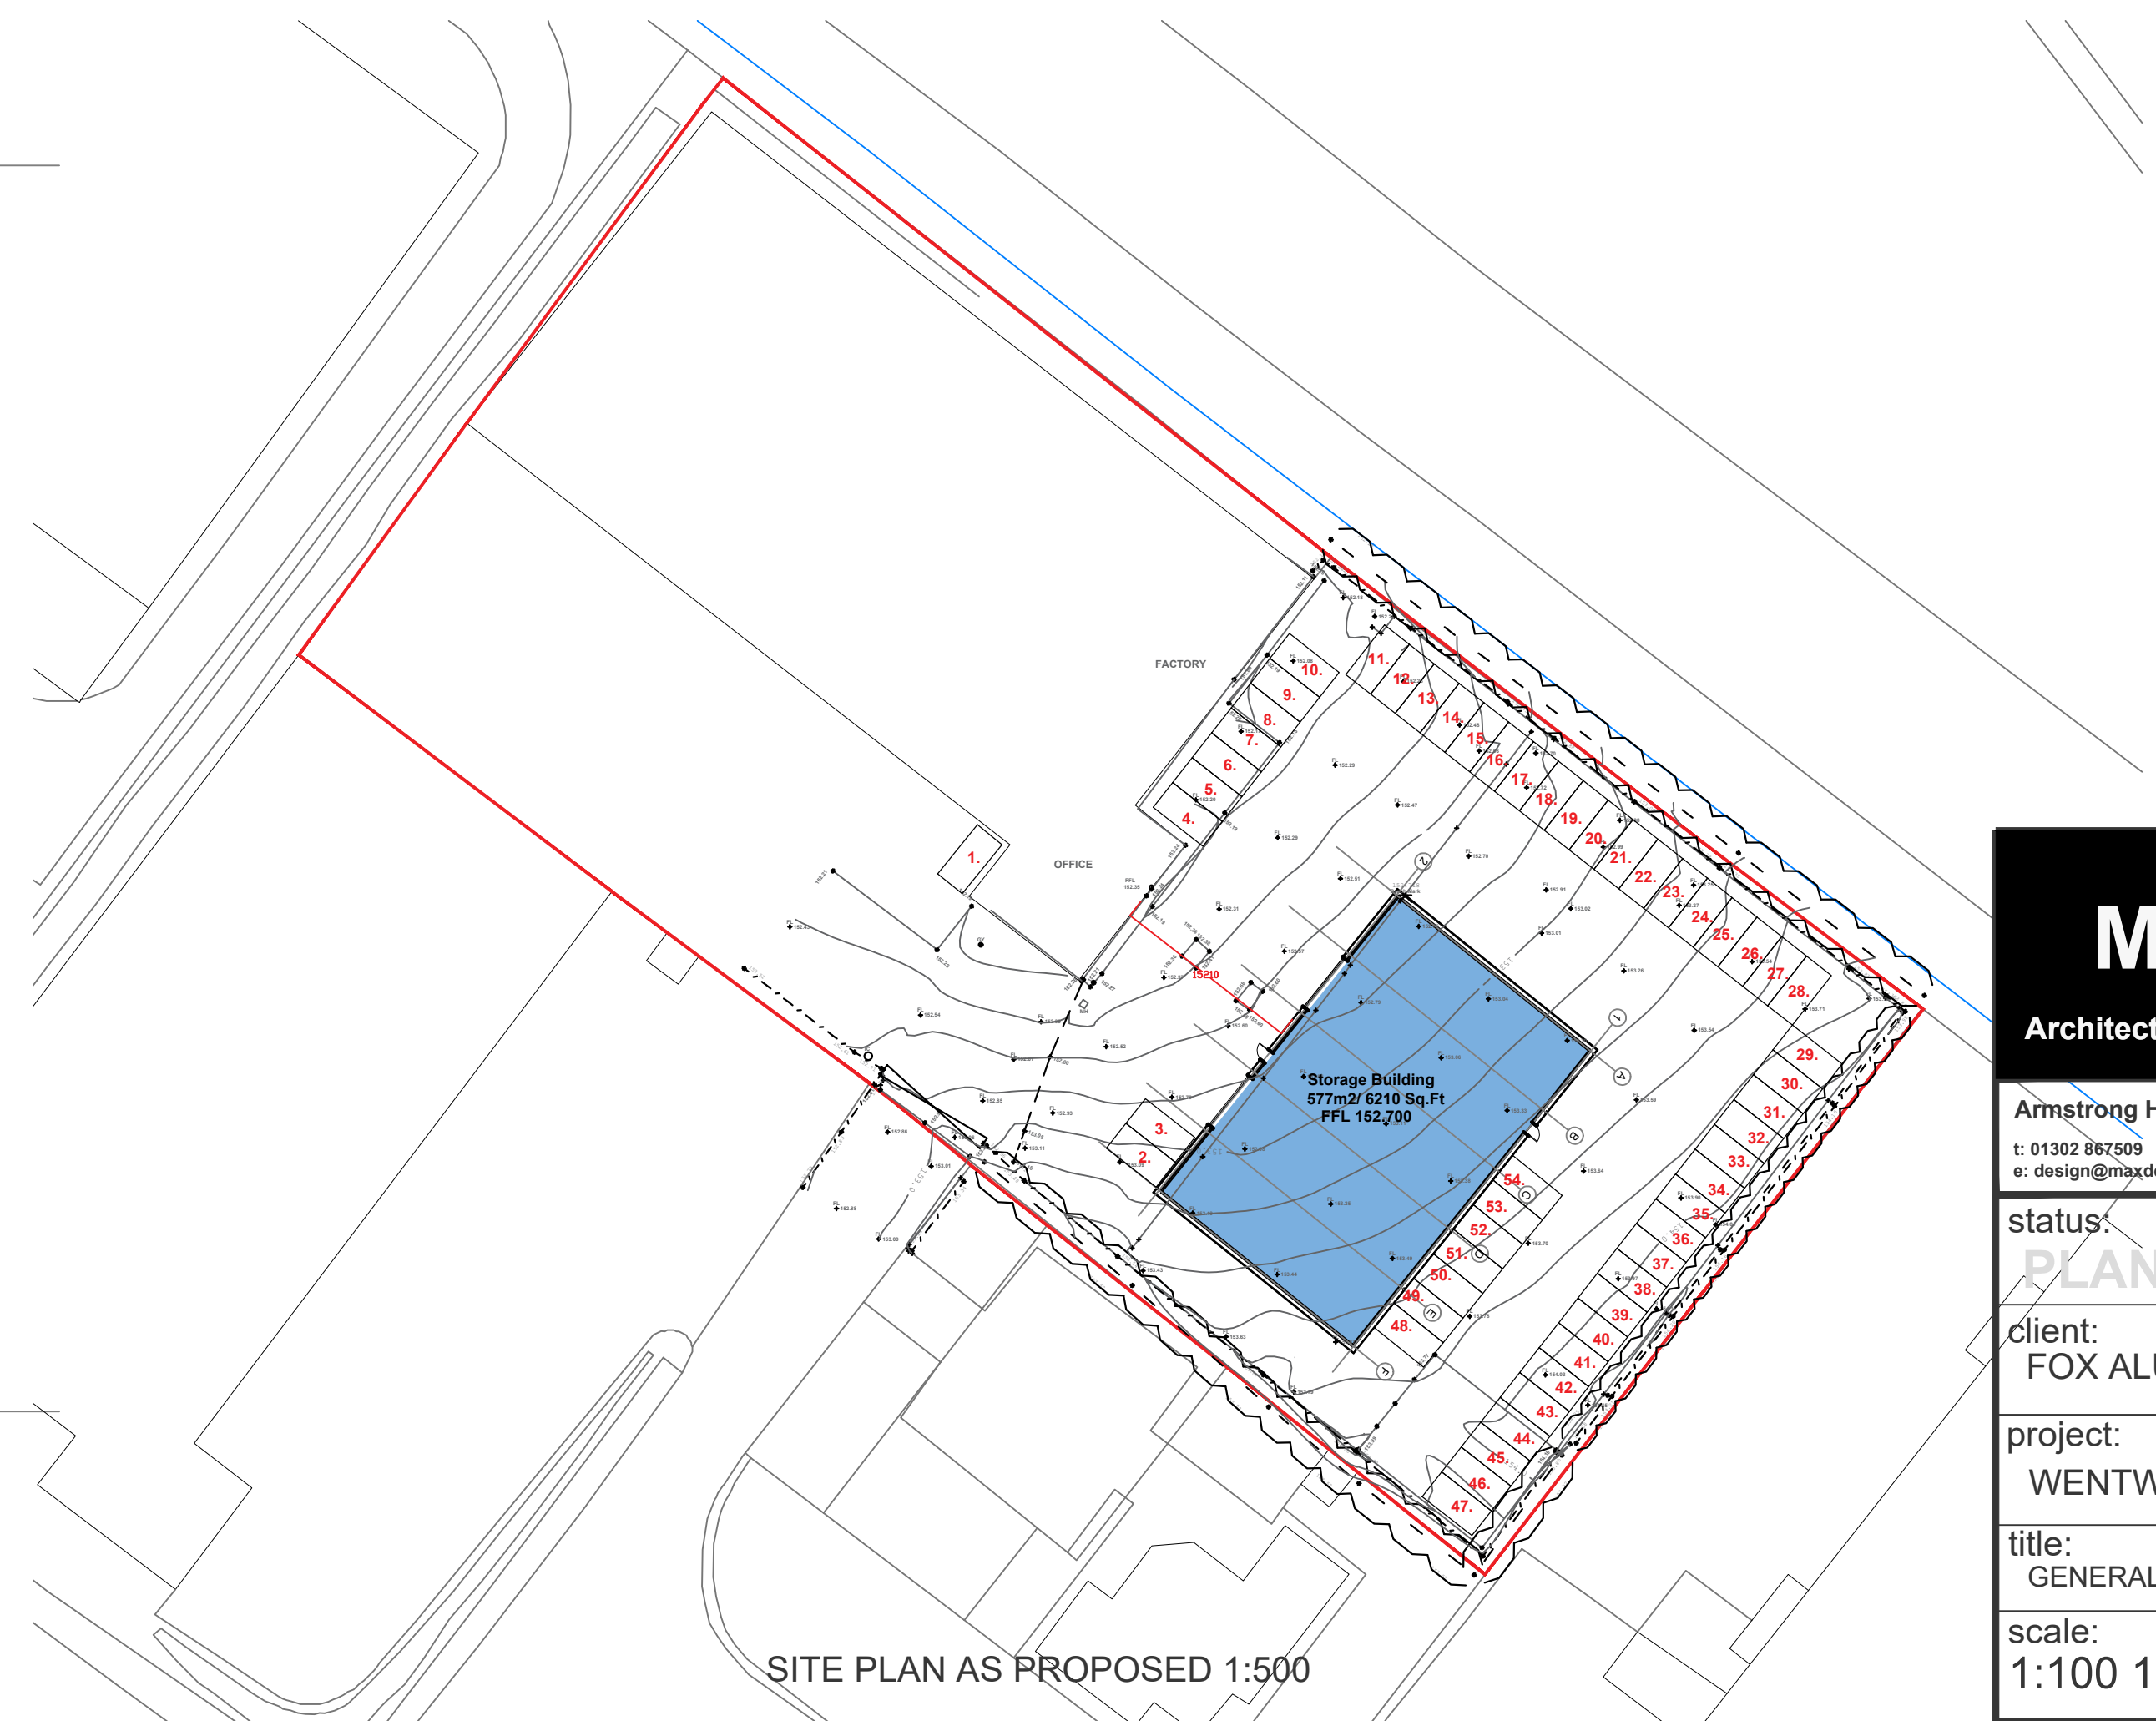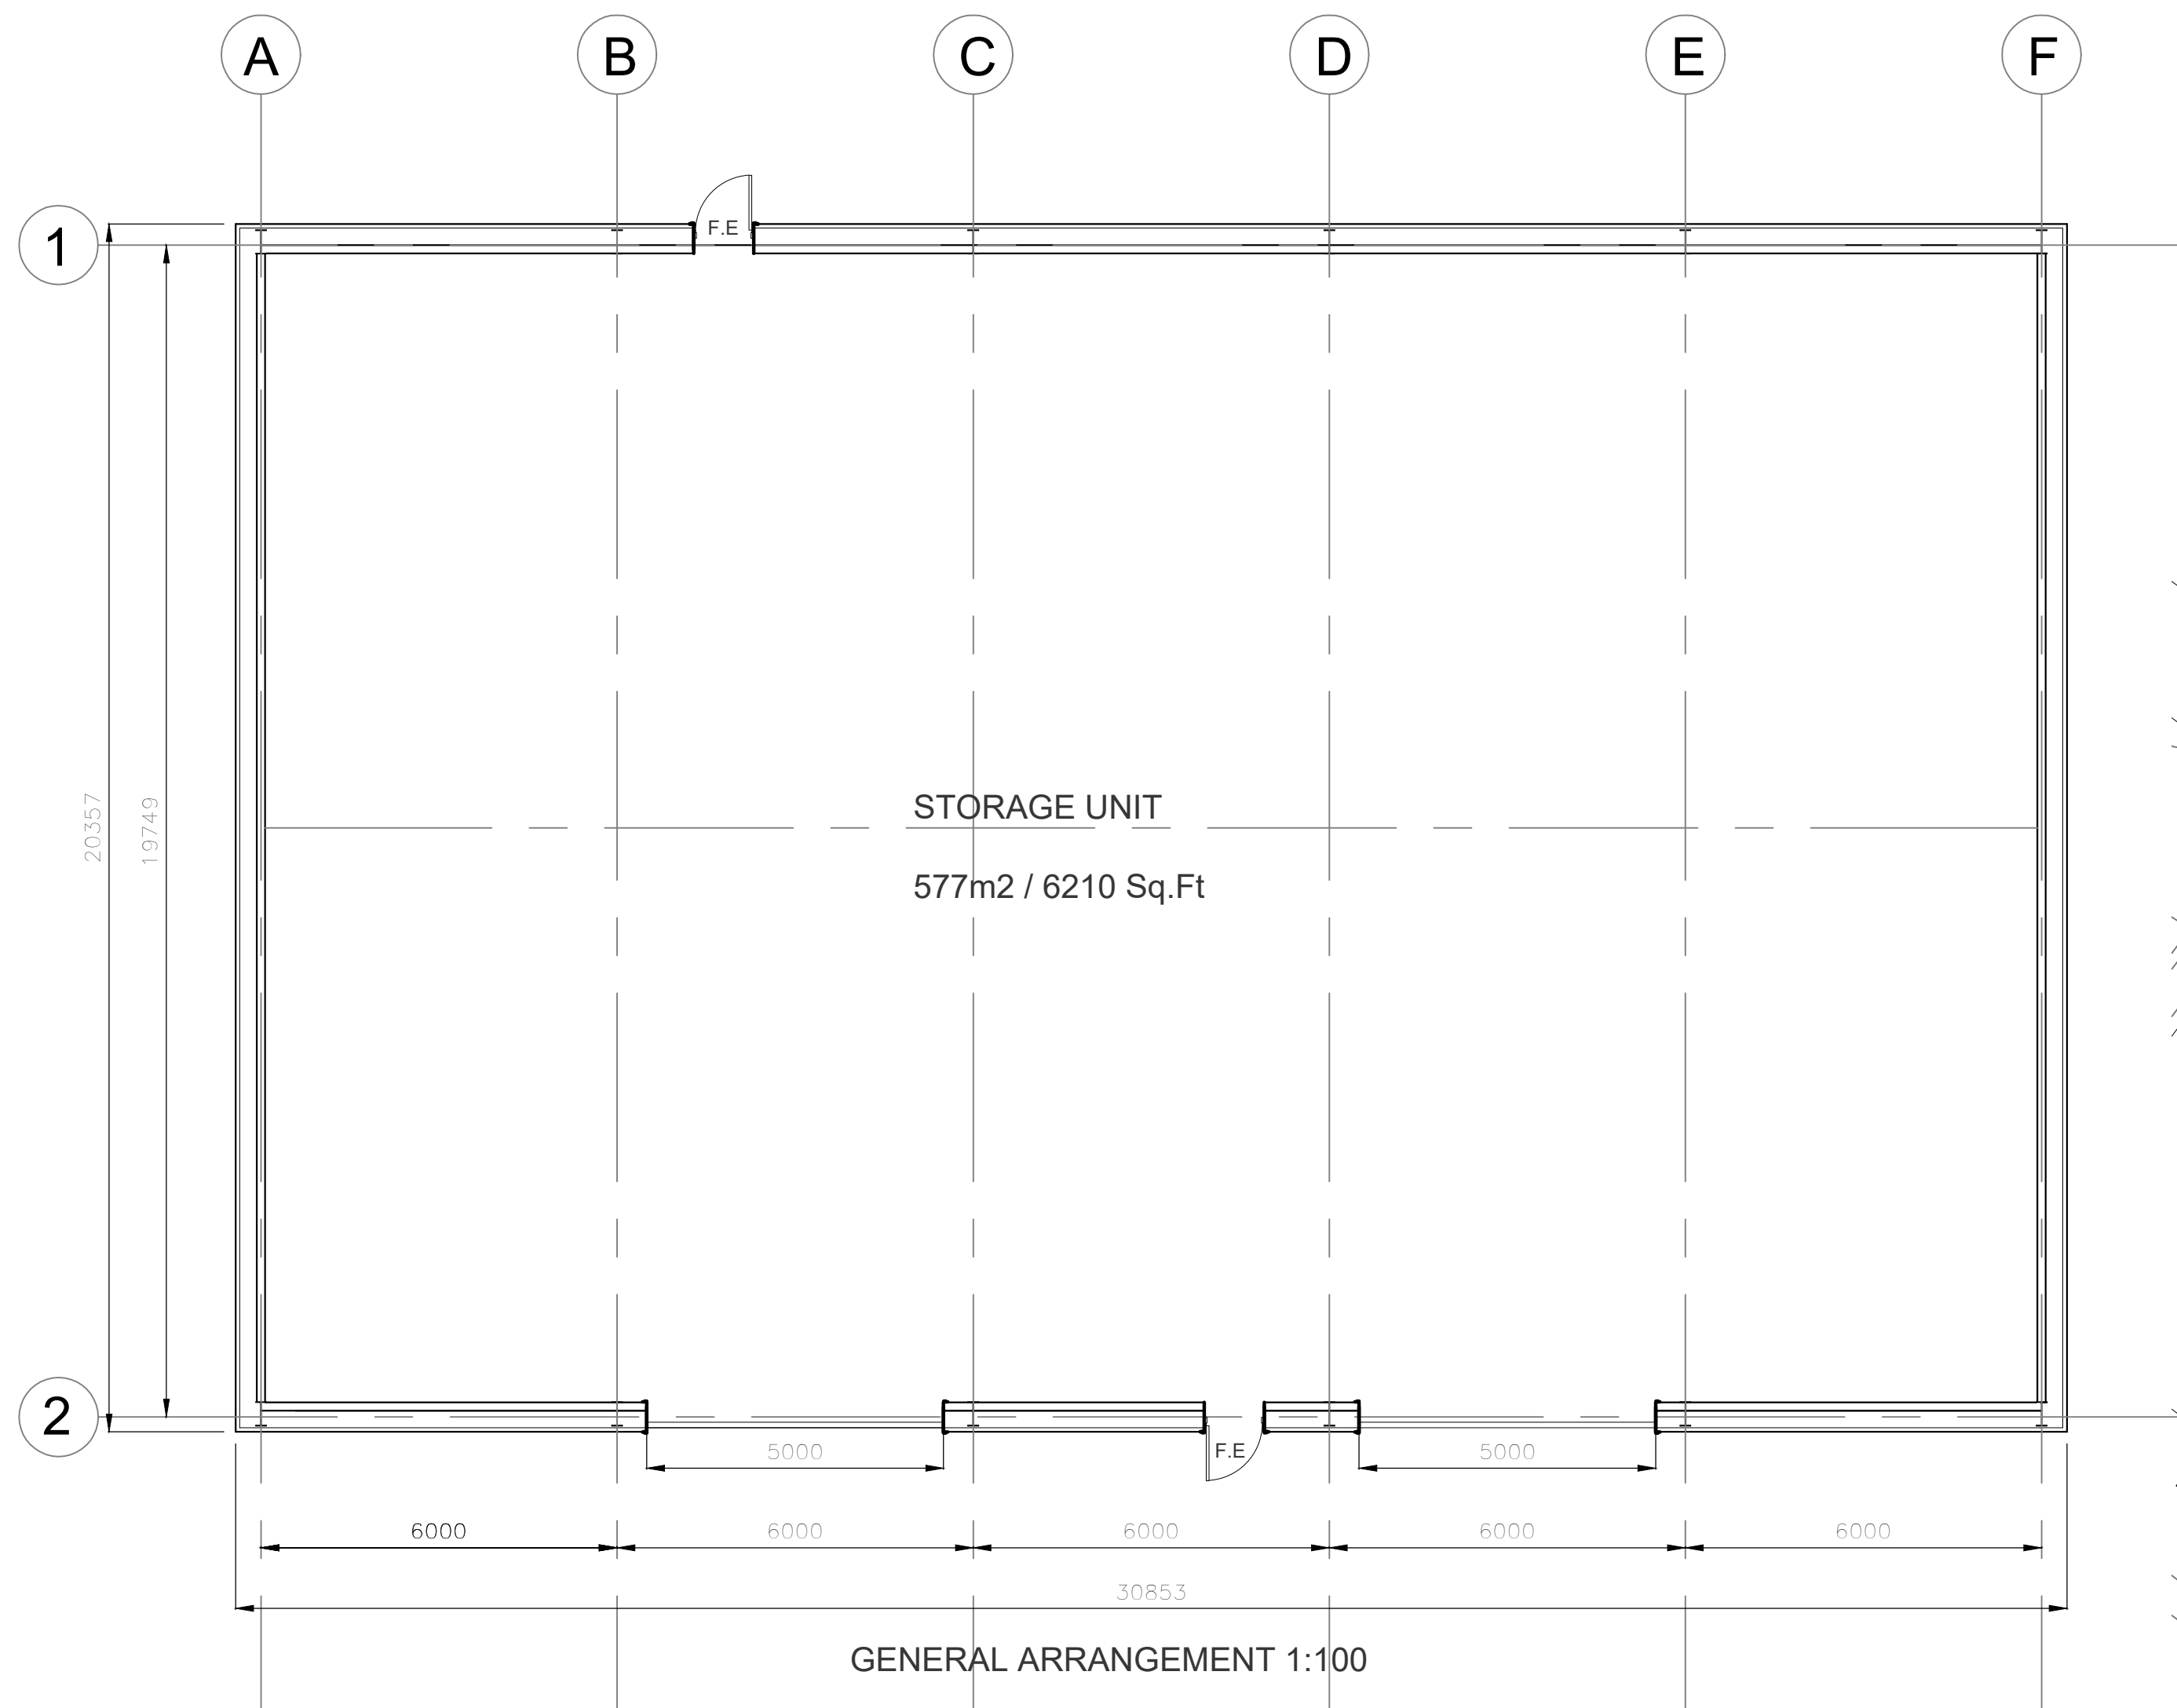

MaxDesign[®]

Architecture | Planning | Consultancy

Armstrong House, First Avenue, Doncaster, DN9 3GA

t: 01302 867509 m: 07734 939 044

e: design@maxdesignconsultancy.co.uk w: maxdesignconsultancy.co.uk

status:

PLANNING

client:

FOX ALUMINIUM SYSTEMS LTD

project:

WENTWORTH WAY, TANKERSLEY

title:

GENERAL ARRANGEMENT

scale:

1:100 1:500@A1

date:

SEPT 2024

project no.:

24067

drawn:

MJ

number:

002

rev:

C