



|             |         |
|-------------|---------|
| Drawing No. | Rev No. |
| MRH003 -003 |         |

DO NOT SCALE: Contractor to check all dimensions and report any omissions or errors


**NOTES**

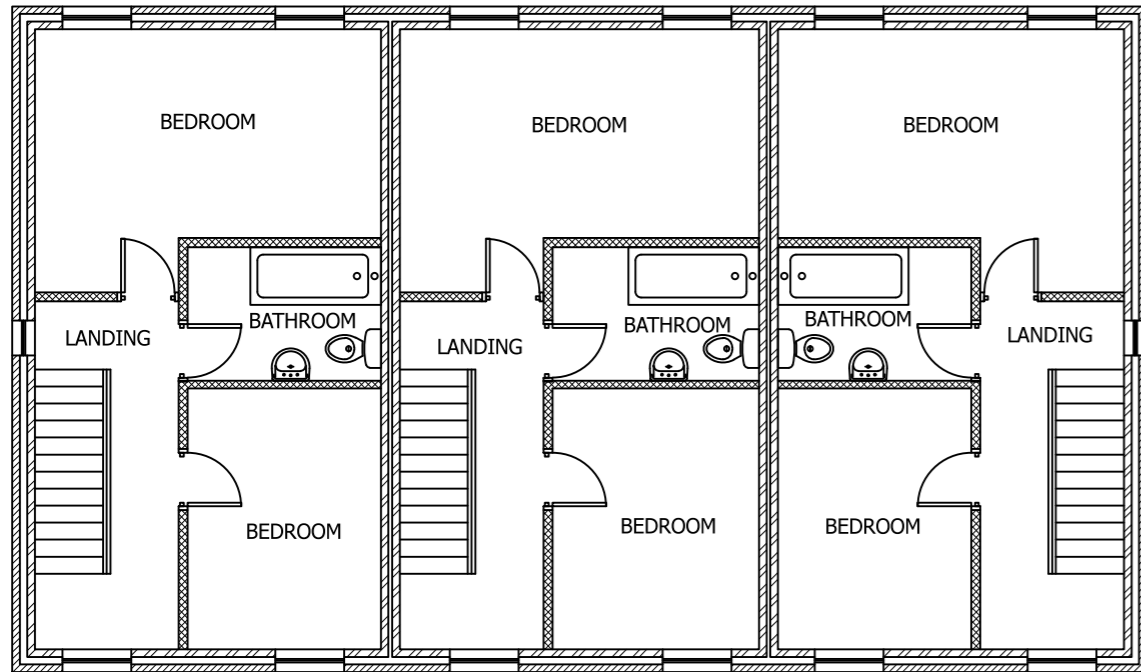

PROPOSED FIRST FLOOR PLAN  
SCALE 1:100 AT A3

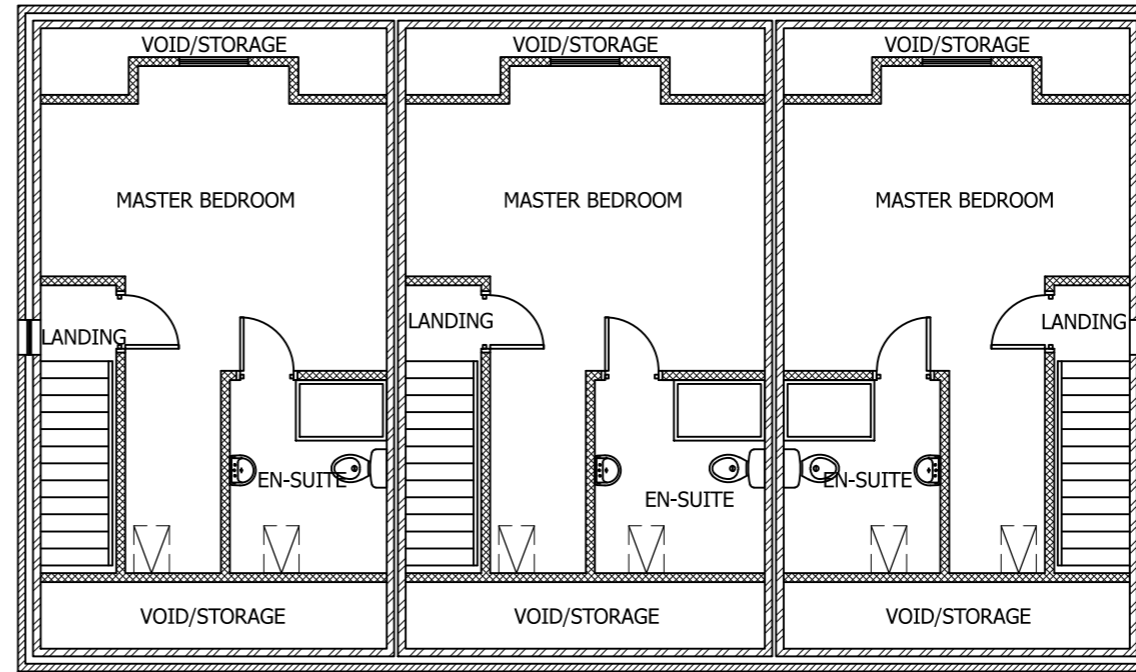

PROPOSED SECOND FLOOR PLAN  
SCALE 1:100 AT A3

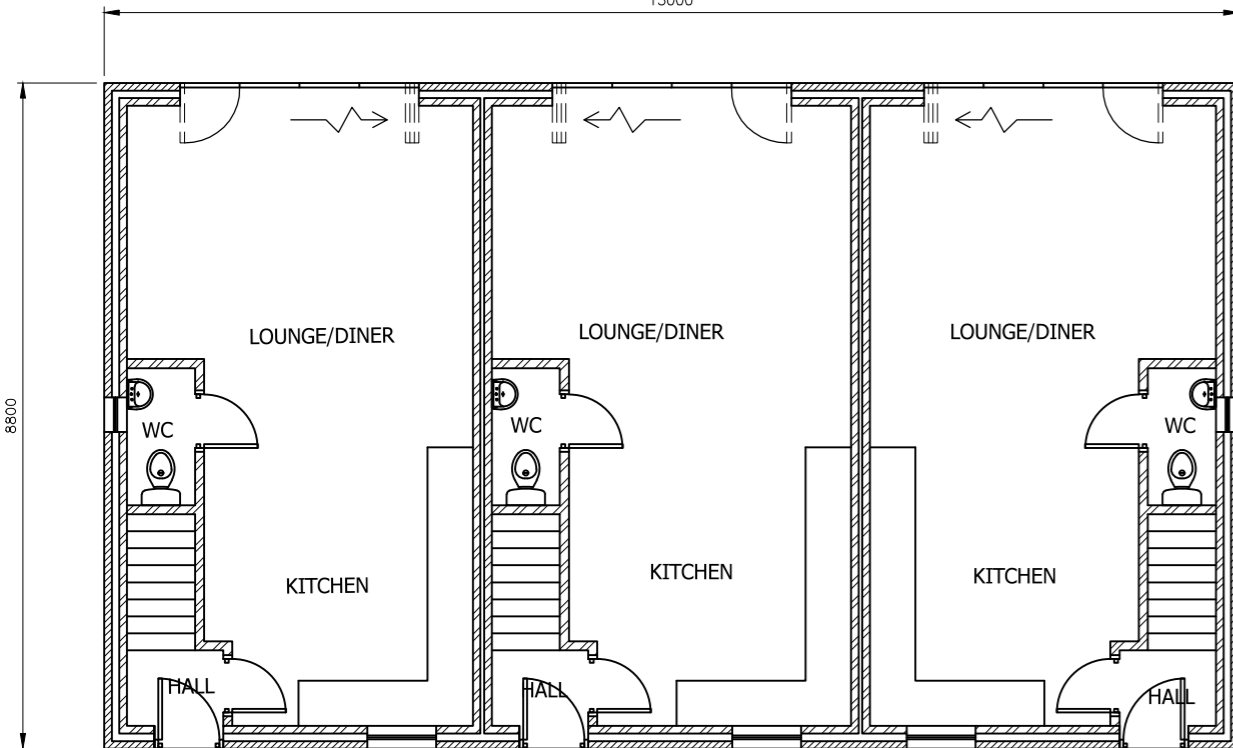

PROPOSED GROUND FLOOR PLAN  
SCALE 1:100 AT A3

| Rev | Description | By | Chk | App | Date |
|-----|-------------|----|-----|-----|------|
|-----|-------------|----|-----|-----|------|

JRB DESIGNS Ltd  
1 Saville Road  
Cudworth  
Barnsley  
S72 8LT  
Tel: 01226 383542  
Fax: 01226 380078  
Mob: 07970 541192  
Email: john@jrbdesigns.co.uk

This drawing is copyright. © jrbdesigns Ltd.

Client **HOLCON GROUP**

Drawing Title **PROPOSED PLANS 1 TO 3**

Address **LAND OFF ACORN WAY  
GRIMETHORPE  
BARNSELY**

Project Title: **PROPOSED NEW HOUSING  
DEVELOPMENT**

Purpose of Issue: **PLANNING**

Drawing Status **FIRST ISSUE**

|                         |                    |                                   |
|-------------------------|--------------------|-----------------------------------|
| Scale at A3<br>AS SHOWN | Drawn By<br>JRB    | Date<br>15/01/2026                |
| Checked By              | Date<br>15/01/2026 | Approved By<br>Date<br>15/01/2026 |

|                              |                           |          |
|------------------------------|---------------------------|----------|
| Project No.<br><b>MRH003</b> | Drawing No.<br><b>003</b> | Revision |
|------------------------------|---------------------------|----------|

APPROVAL  INFORMATION  TENDER  CONTRACT  CONSTRUCTION