




Existing Elevations

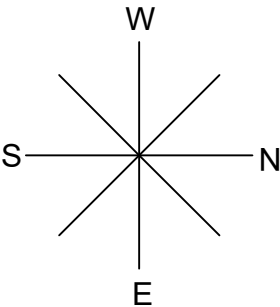


South Elevation

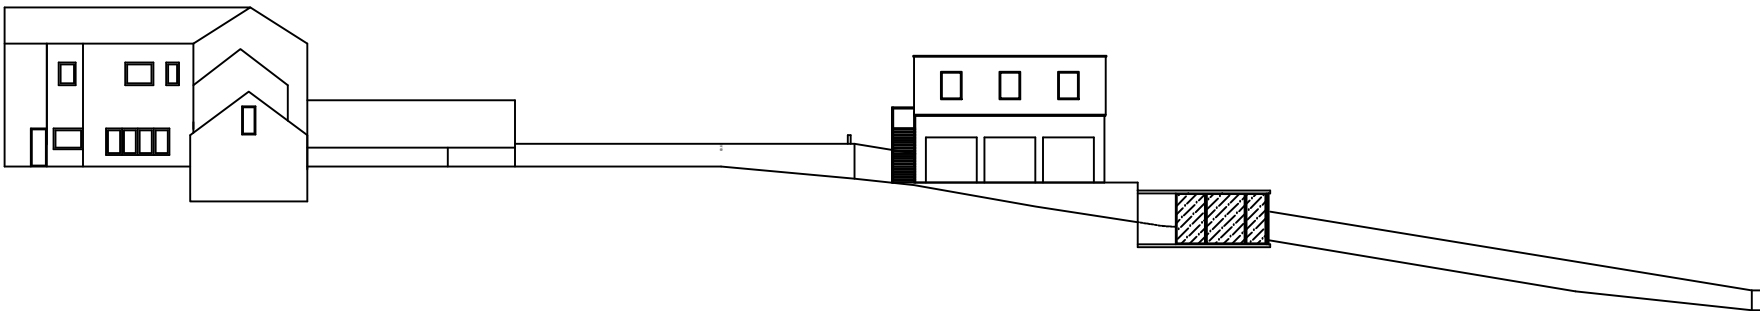

East Elevation

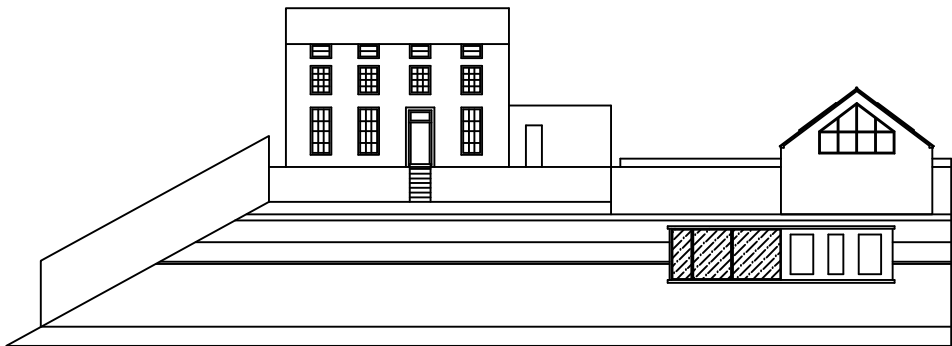

North Elevation

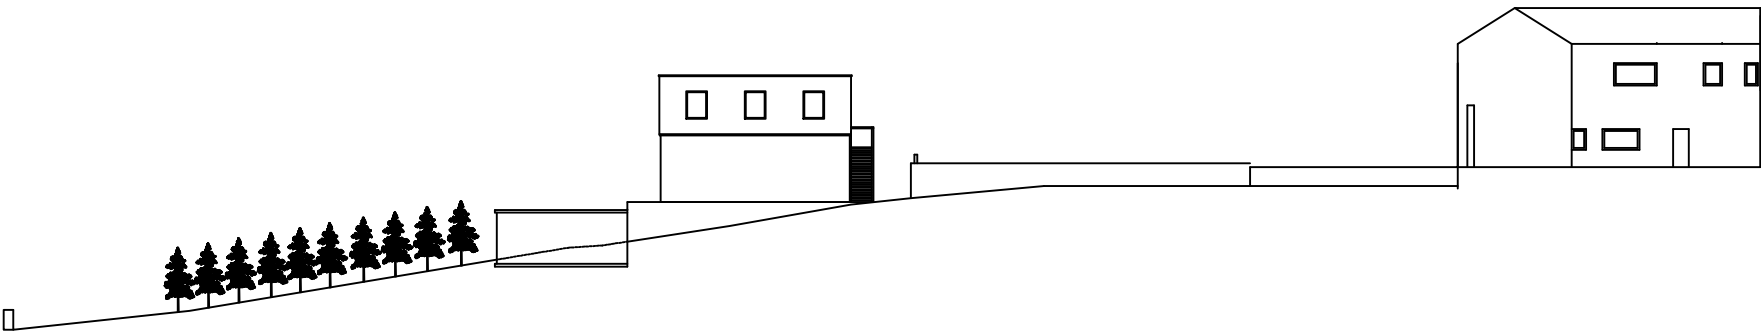

Scale;
1:400 @ A3

Title;
Existing Garden Elevations

Drawing No.;
EGE0001

Client;

Drawn by; RP
Date; 14/05/2021

3C