



The Harris Partnership does not accept liability for any deviation to our standard or specification. This drawing is copyright and may not be reproduced in whole or part without written authority. To view our Terms & Conditions.


PLANNING DRAWING

This drawing has been prepared for submission to the relevant Local Authority as part of a Planning Application. It is not intended to assist with the pricing of any elements. For Structural details refer to the Structural & Civil Engineers detailed design drawings & specifications.

For Health & Safety information, refer to the Construction Risk Assessment. This drawing is copyright and may not be reproduced in whole or part without written authority.

Drawing Revisions


Rev	Date	Description	Drawn	Checked By
P01	23.10.24	Updated title with Comments	NBB	JMR
P02	08.11.24	Rev A items updated to reflect LAA. NBB	JMR	JMR

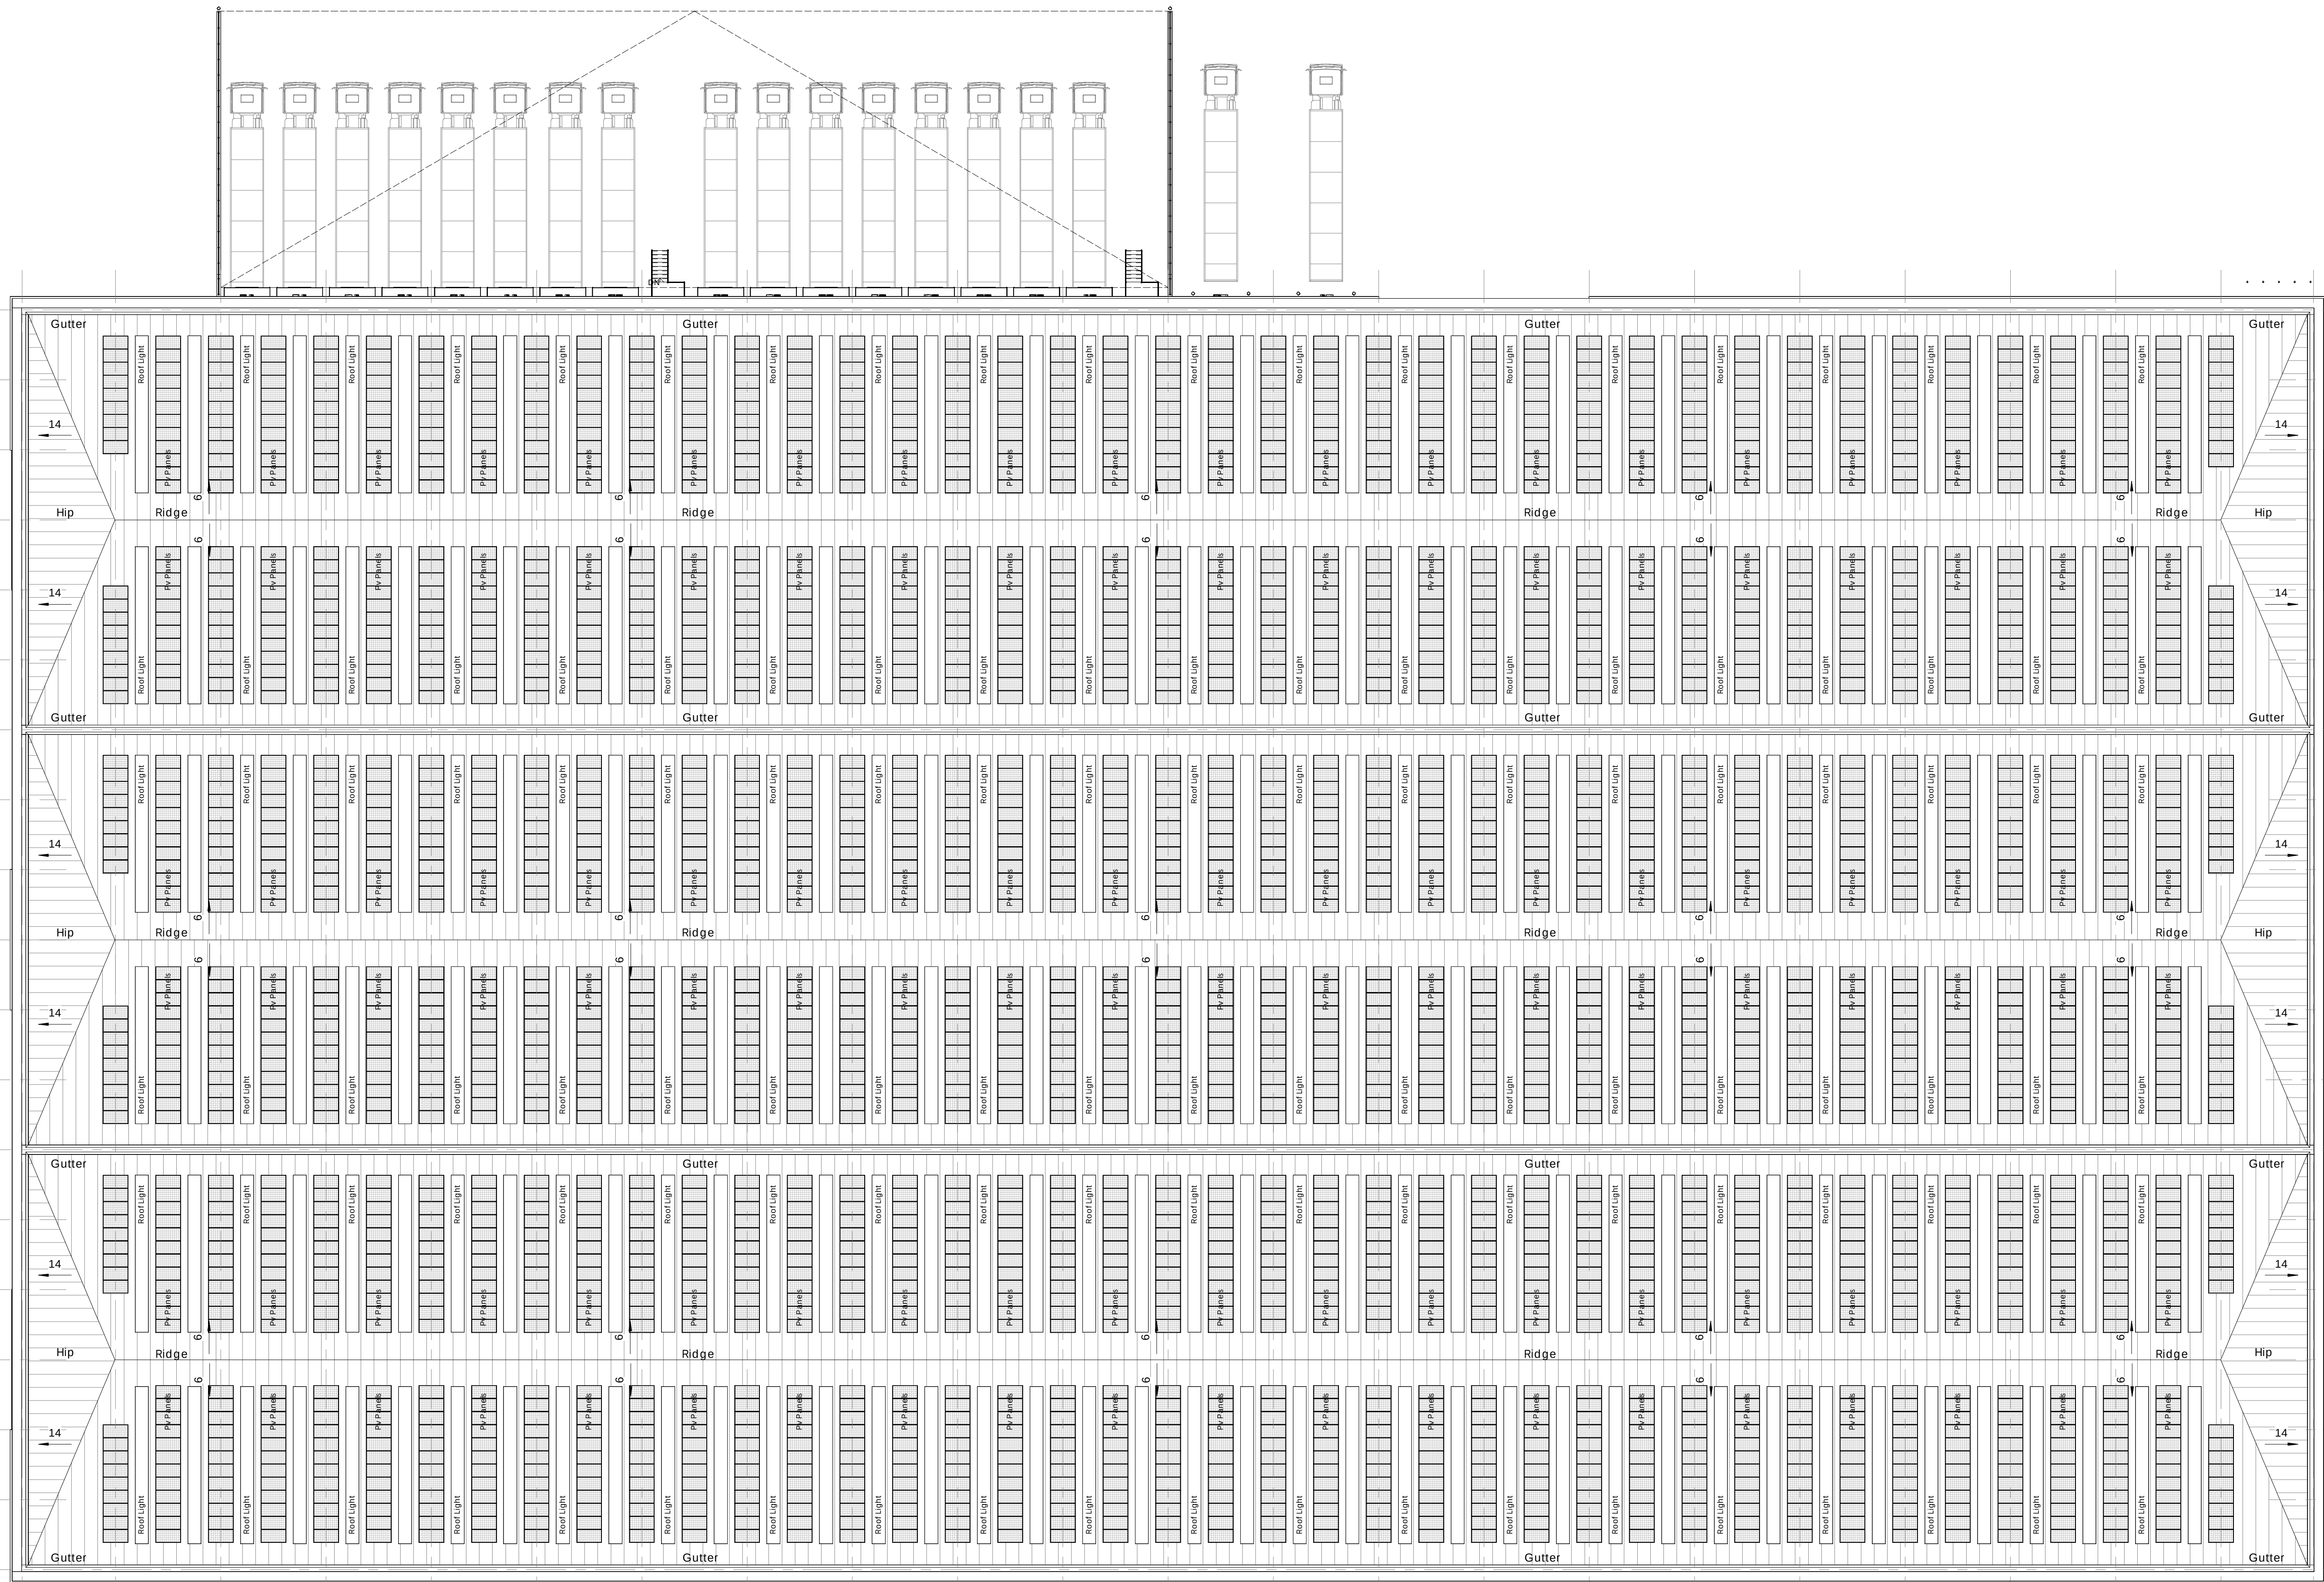

Roof Notes

Indicative 12.5% rooflights with full cover PV panels

Roof to be a Profiled built up system in Pure Grey PPC 000 55 00

 

Manchester Manchester Wilkes Mansel Reading London Harrogate

Client: Harworth Estates Investments Limited

Harworth

Project Title
PROPOSED PLOT 7 DEVELOPMENT
Deane Valley Parkway
Rockingham
Barnsley

Drawing Title
Unit 7 Roof Plan (First Phase Build)

Drawn	Checked	Scale	BM	Status	Date
NBB	JMR	As Indicated			10/24

Drawing Status	Rev.	Proj/Project No
PLANNING	P02	12006-5

Project No.	Originator	Volume	Level	Type	Size	Number
12006-5	-THP	-XX	-XX-	DR	A-10	23

PHASE 1

Unit 7 Roof Plan - Phase 1
1 : 250