

BUILDING DESIGN PARTNERSHIP SHALL HAVE NO RESPONSIBILITY FOR ANY USE MADE OF THIS DOCUMENT OTHER THAN FOR THAT WHICH IT WAS PREPARED AND ISSUED.
 ALL DIMENSIONS SHOULD BE CHECKED ON SITE.
 DO NOT SCALE FROM THIS DRAWING
 ANY DRAWING ERRORS OR DIVERGENCIES SHOULD BE BROUGHT TO THE ATTENTION OF BUILDING DESIGN PARTNERSHIP AT THE ADDRESS SHOWN BELOW.
 DRAWINGS SHALL BE READ IN CONJUNCTION WITH THE FOLLOWING BEFORE WORK COMMENCES:

- THE CDM DESIGN ISSUES REGISTER
- THE BDP RISK SERIES OF DRAWINGS
- THE PROJECT CDM RISK REGISTER




NOTES


DESIGN INTENT ONLY

Key

- A** Perforated folded aluminium cladding
- B** Metal channel detail
- C** Limestone gabion cladding
- D** Glazed curtain walling
- E** External door
- F** External louvres
- G** Canopy over main entrance
- H** Ventilated vehicle shutters

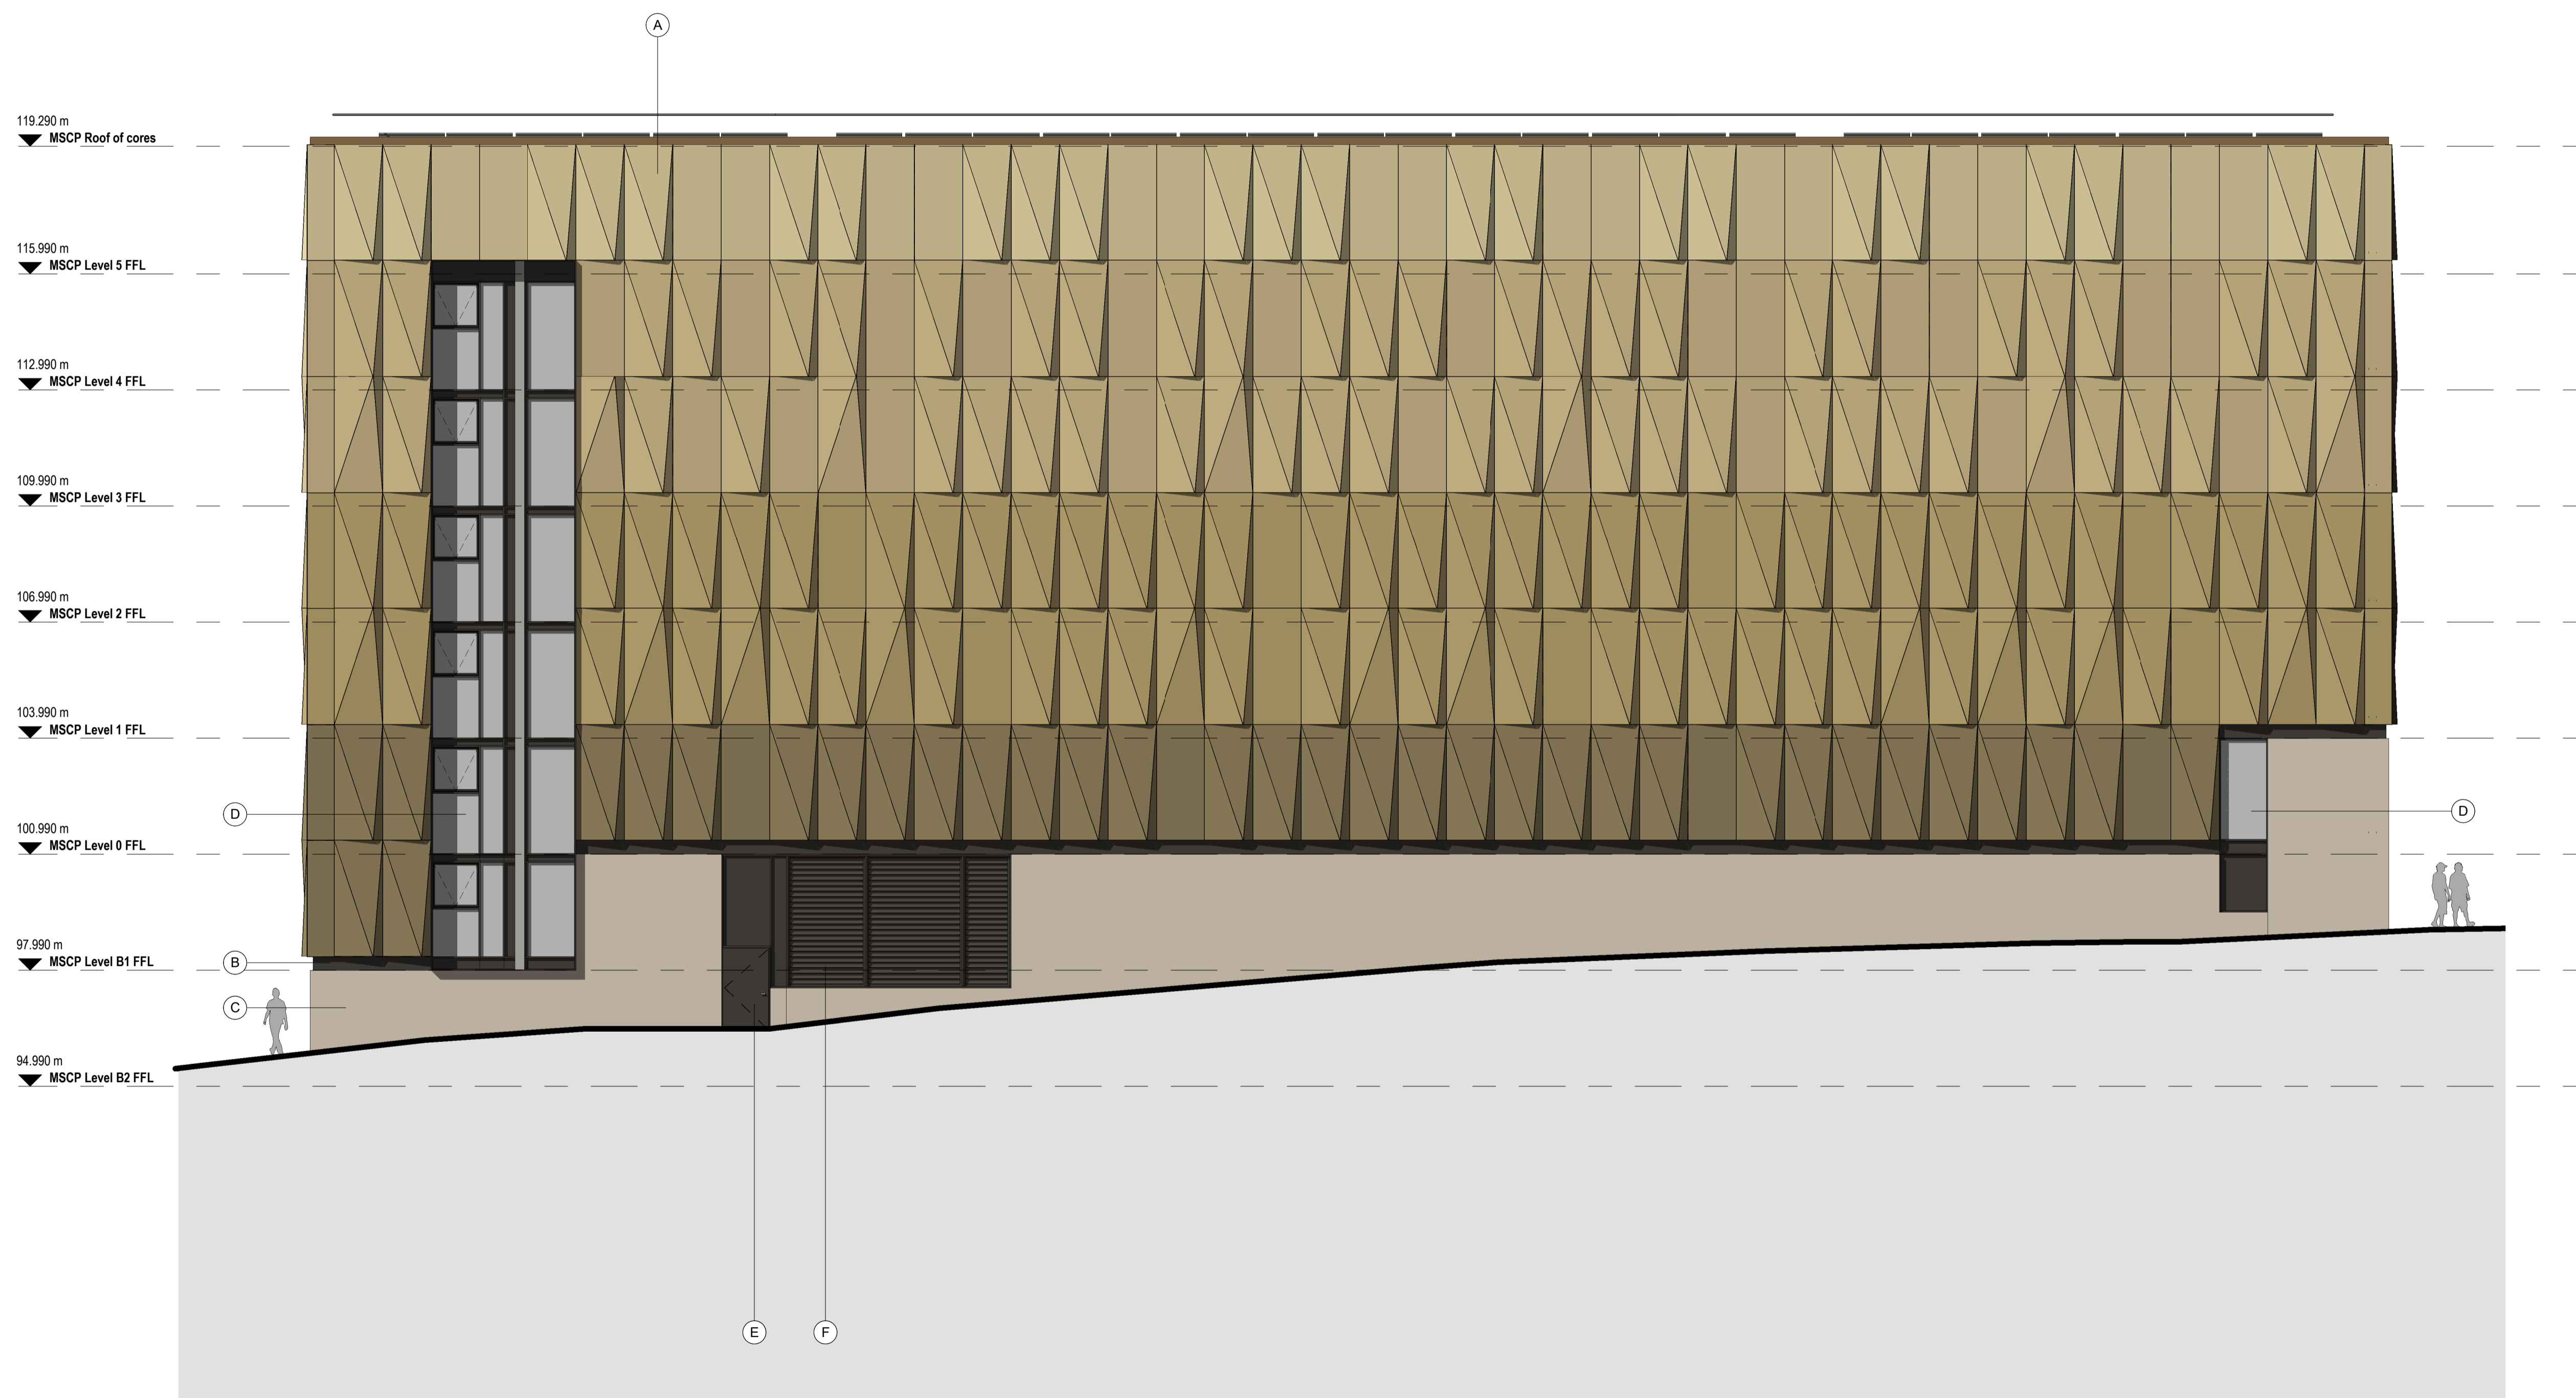

NO.	DESCRIPTION	MD	ST	DATE
P01	Planning Issue			08.07.22

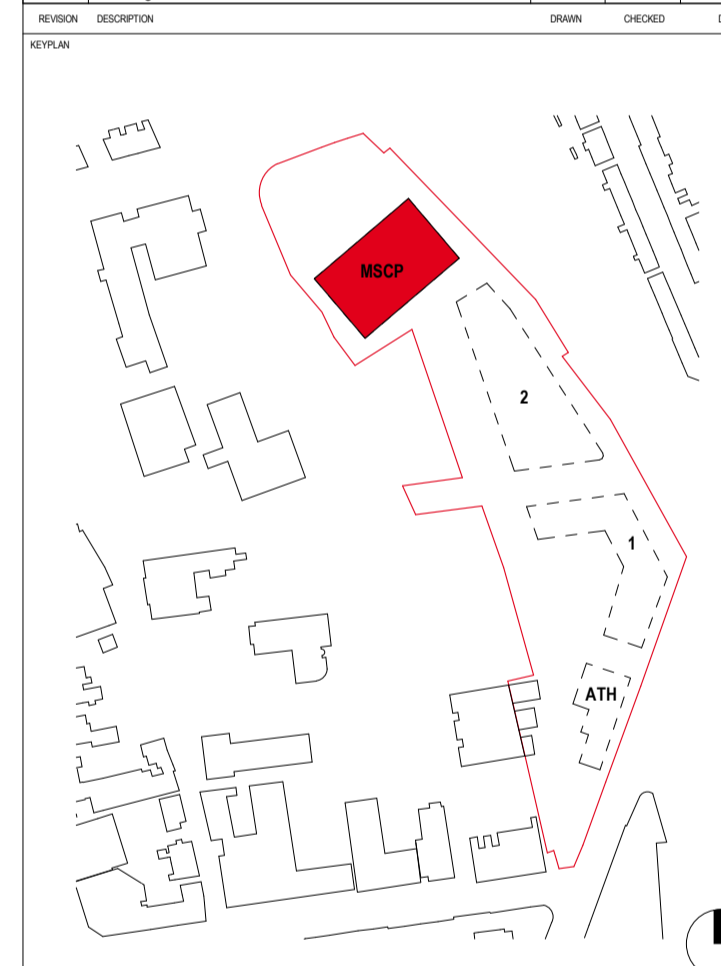

BARNSELY
 Metropolitan Borough Council

BMBC
 Westgate Plaza One
 Westgate
 Barnsley
 S70 2DR
 Tel. 01226 775372

BDP.

3 St Paul's Place
 129 Norfolk Street
 Sheffield
 S1 2JE
 United Kingdom
 T +44 (0)114 273 1641
 www.bdp.com

PROJECT TITLE
The Seam, Barnsley's Digital Campus – Phase 1

REFERENCE
P3002270 | PURPOSE OF ISSUE
For Planning

DRAWING TITLE
MSCP - GA North Elevation

SCALE
@ A1
1 : 100

DATE FIRST ISSUED
24/06/22

DRAWING NO.
SEAM-BDP-CP-ZZ-EL-A-01001

REVISION
P01

0m 2m 4m 6m 8m 10m
 SCALE 1:100