



Drawing No. MPH001 -002
 Rev No.

 


DO NOT SCALE: Contractor to check all dimensions and report any omissions or errors


NOTES

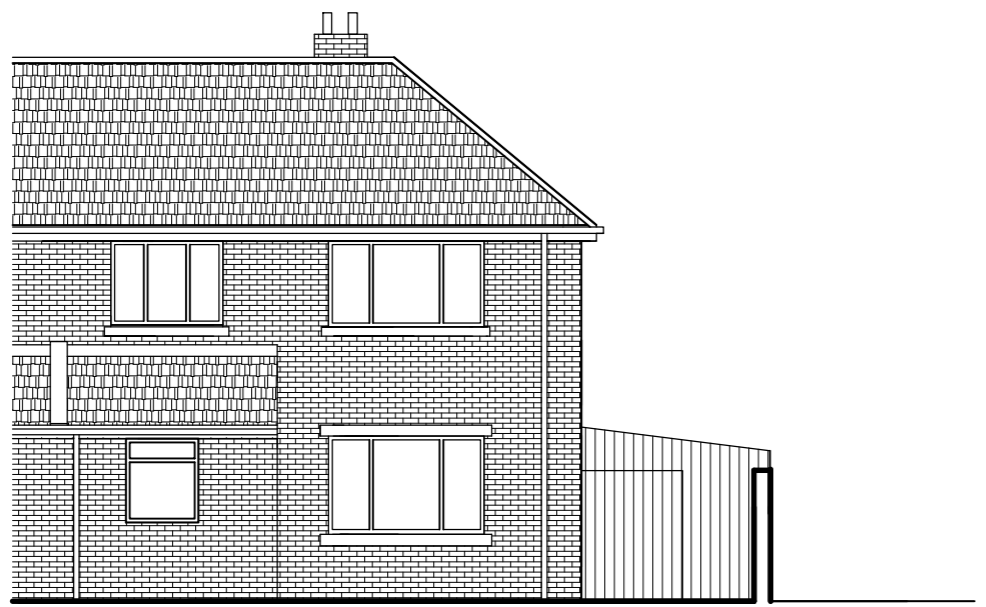

EXISTING FRONT ELEVATION
 SCALE 1:100 AT A3

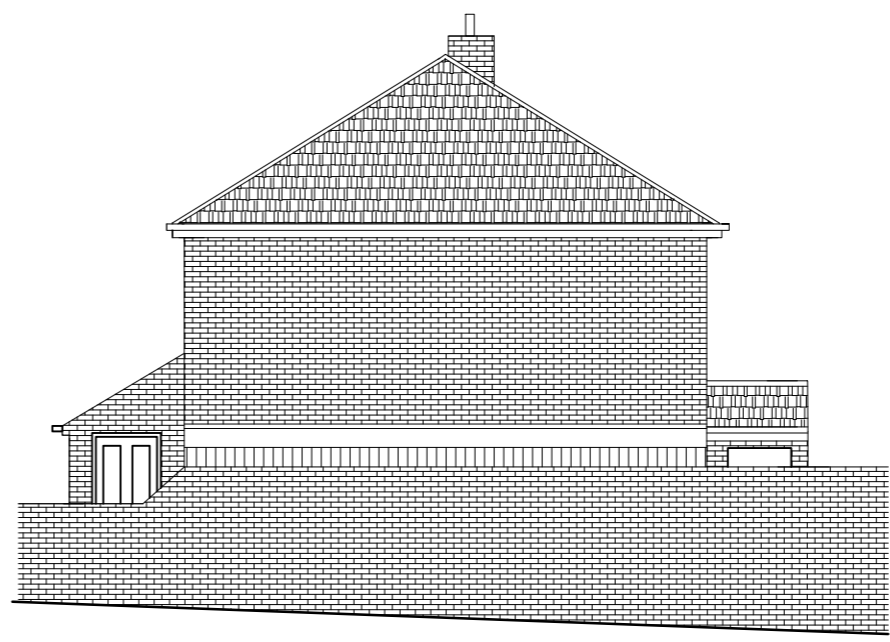

EXISTING END ELEVATION
 SCALE 1:100 AT A3

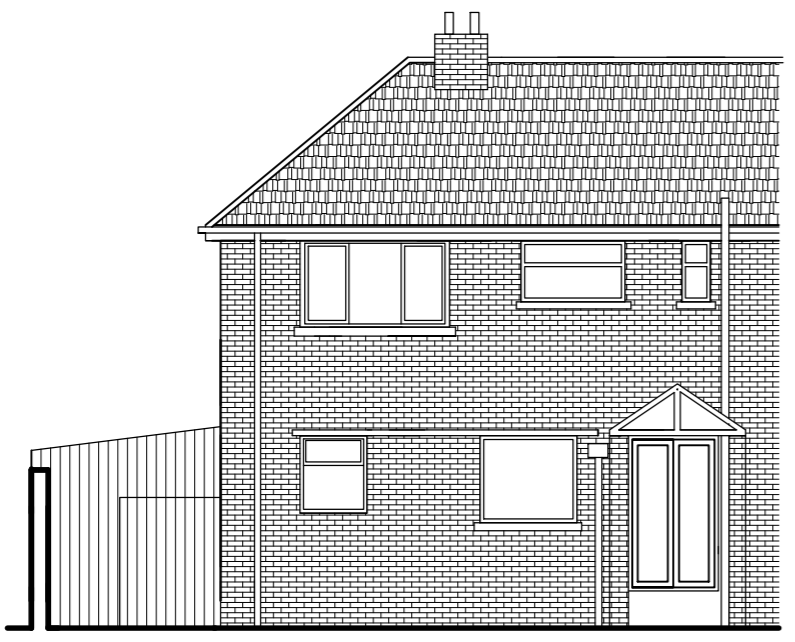

EXISTING REAR ELEVATION
 SCALE 1:100 AT A3

Rev	Description	By	Chk	App	Date
-----	-------------	----	-----	-----	------

JRB DESIGNS Ltd
 1 Saville Road
 Cudworth
 Barnsley
 S72 8LT
 Tel: 01226 383542
 Fax: 01226 380078
 Mob: 07970 541192
 Email: john@jrbdesigns.co.uk

This drawing is copyright. © jrbdesigns Ltd.

Client **MR. P HOYLAND**

Drawing Title **EXISTING ELEVATIONS**

Address **5 WAINWRIGHT PLACE
 WOMBWELL
 BARNSELY
 S73 8LF**

Project Title: **PROPOSED TWO STOREY
 SIDE EXTENSION**

Purpose of Issue: **PLANNING**

Drawing Status **FIRST ISSUE**

Scale at A3 AS SHOWN	Drawn By JRB	Date 09/06/2023
Checked By	Date 09/06/2023	Approved By Date 09/06/2023
Project No. MPH001	Drawing No. 002	Revision -

APPROVAL INFORMATION TENDER CONTRACT CONSTRUCTION