



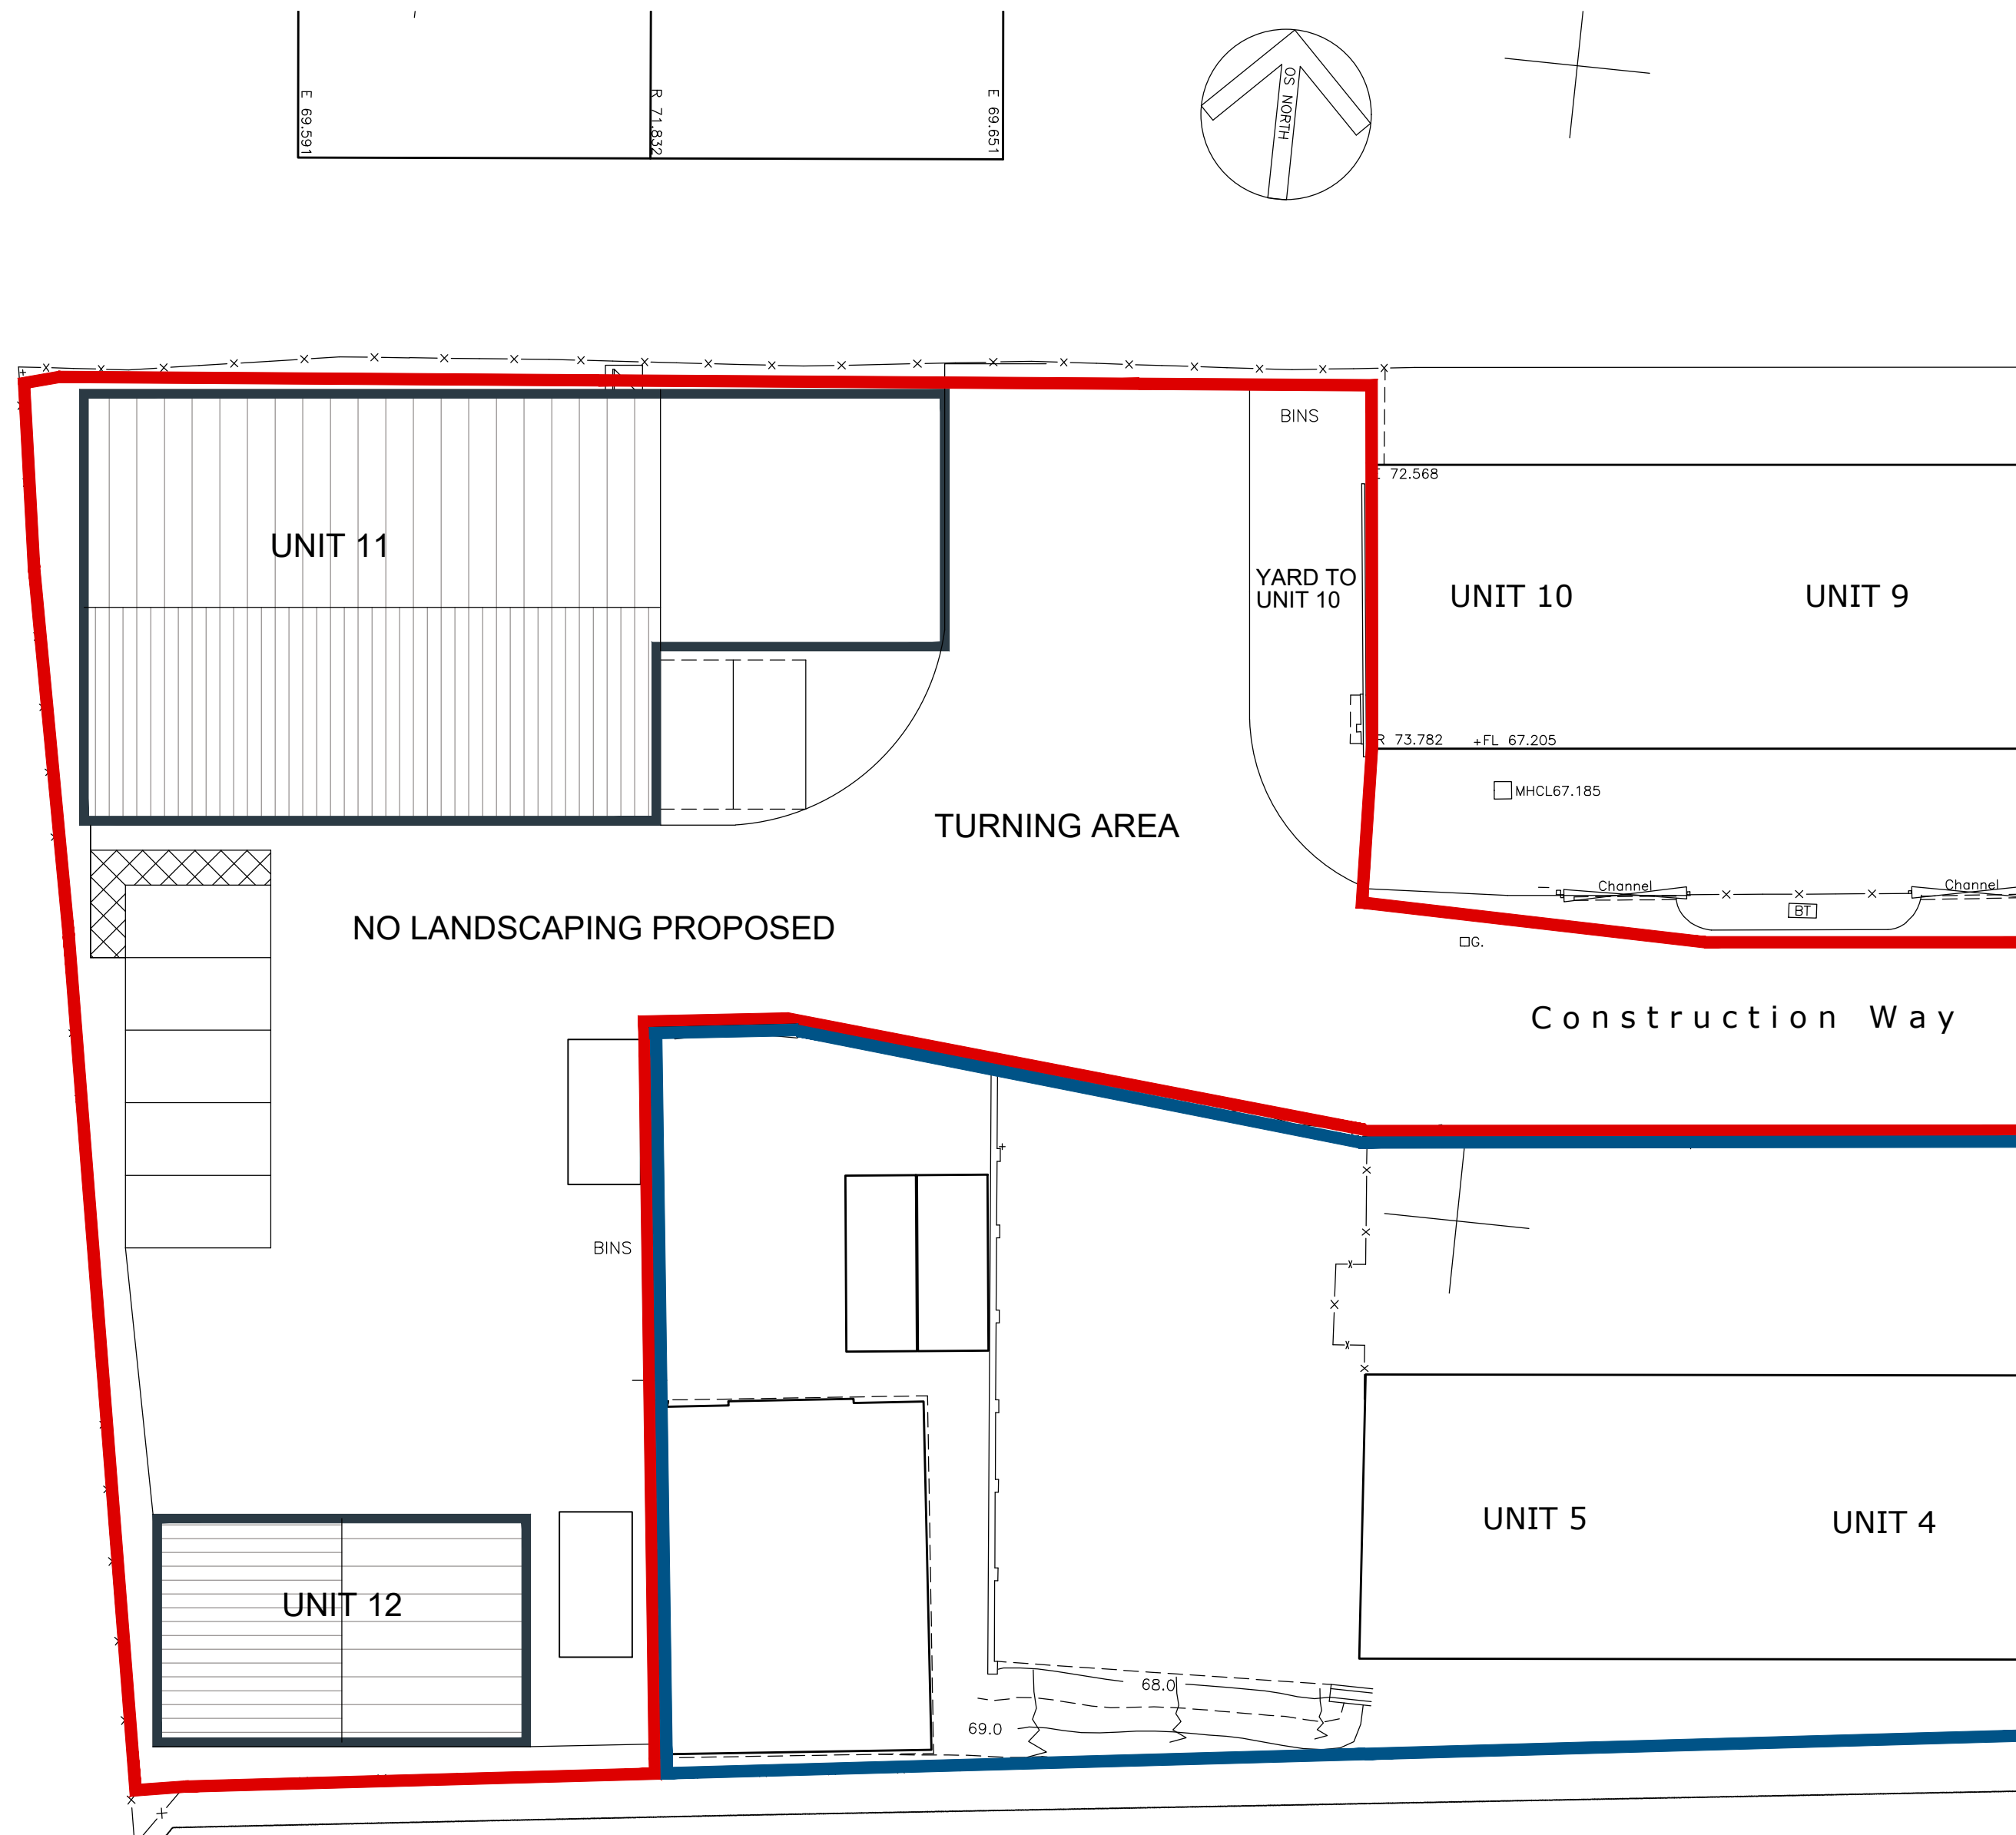

SITE PLAN

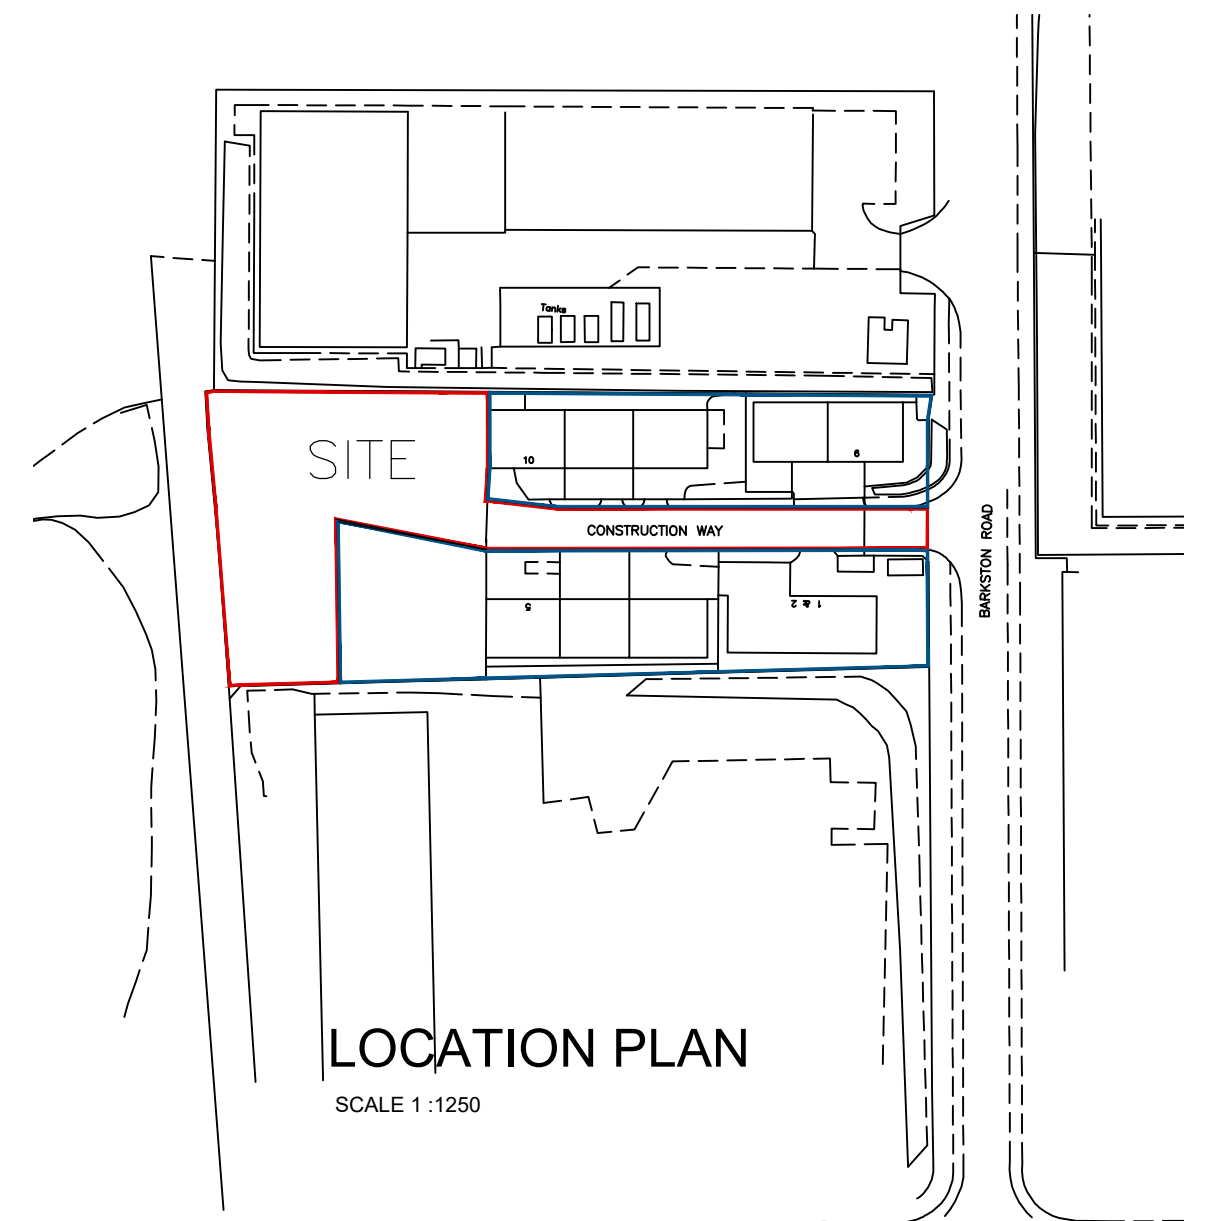

LOCATION PLAN

SCALE 1:1250

|                                                                                            |        |                     |  |   |            |             |      |
|--------------------------------------------------------------------------------------------|--------|---------------------|--|---|------------|-------------|------|
| <b>WhiteAgus</b><br>PARTNERSHIP<br>OFFICE ONE<br>34 VICTORIA ROAD<br>BARNESLEY,<br>S70 2BU |        |                     |  | Phone: 01226 208482<br>Email: info@whiteaguspartnership.co.uk<br>Web: www.whiteaguspartnership.co.uk |            |             |      |
| ARCHITECTURAL SERVICES                                                                     |        |                     |  | Client.                                                                                              |            |             |      |
| Project.                                                                                   |        |                     |  | MR D CHAMBERS                                                                                        |            |             |      |
| INDUSTRIAL DEVELOPMENT AT<br>CONSTRUCTION WAY, BARTKSTON ROAD<br>CARLTON INDUSTRIAL ESTATE |        |                     |  |   |            |             |      |
| Drawing Title.                                                                             |        |                     |  | Date.                                                                                                | Scale.     |             |      |
| SITE PLAN                                                                                  |        |                     |  | FEB 2022                                                                                             | 1:200 @ A2 |             |      |
| Ref.                                                                                       |        |                     |  | 22-195                                                                                               | Dwg. No.   | 01          | Rev. |
|                                                                                            |        |                     |  |   |            |             | B    |
| Date                                                                                       | Suffix | Description         |  | Date                                                                                                 | Suffix     | Description |      |
| 24-05-23                                                                                   | A      | UNIT 13 OMITTED     |  |   |            |             |      |
| 10-07-23                                                                                   | B      | SITE LAYOUT REVISED |  |   |            |             |      |