



FLOOR PLAN

Scale 1:100

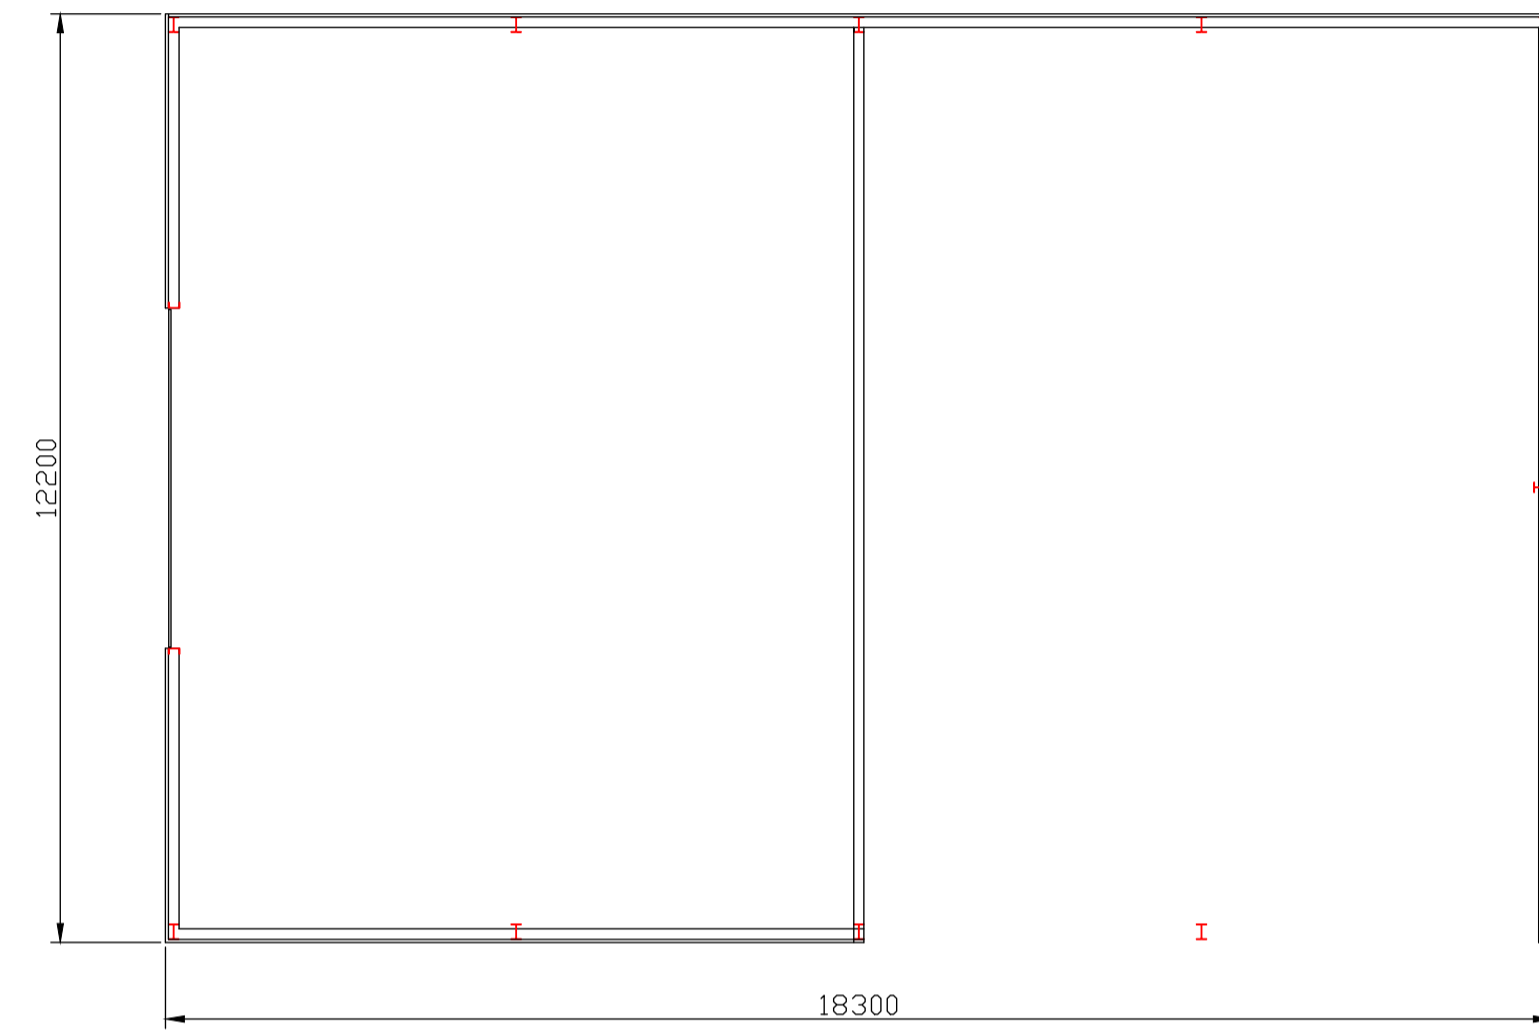


JUNIPER GREEN BOX PROFILE SHEETING

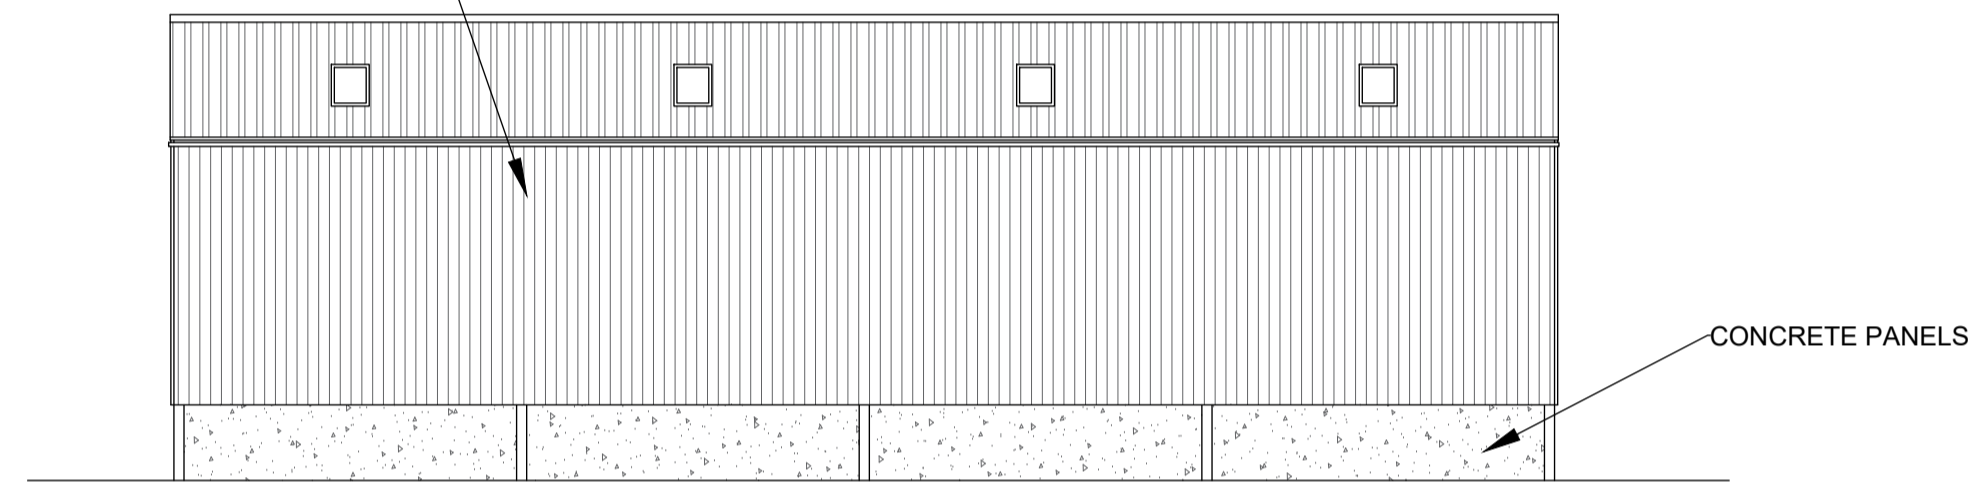


SOUTH ELEVATION

ELEVATIONS


Scale 1:100

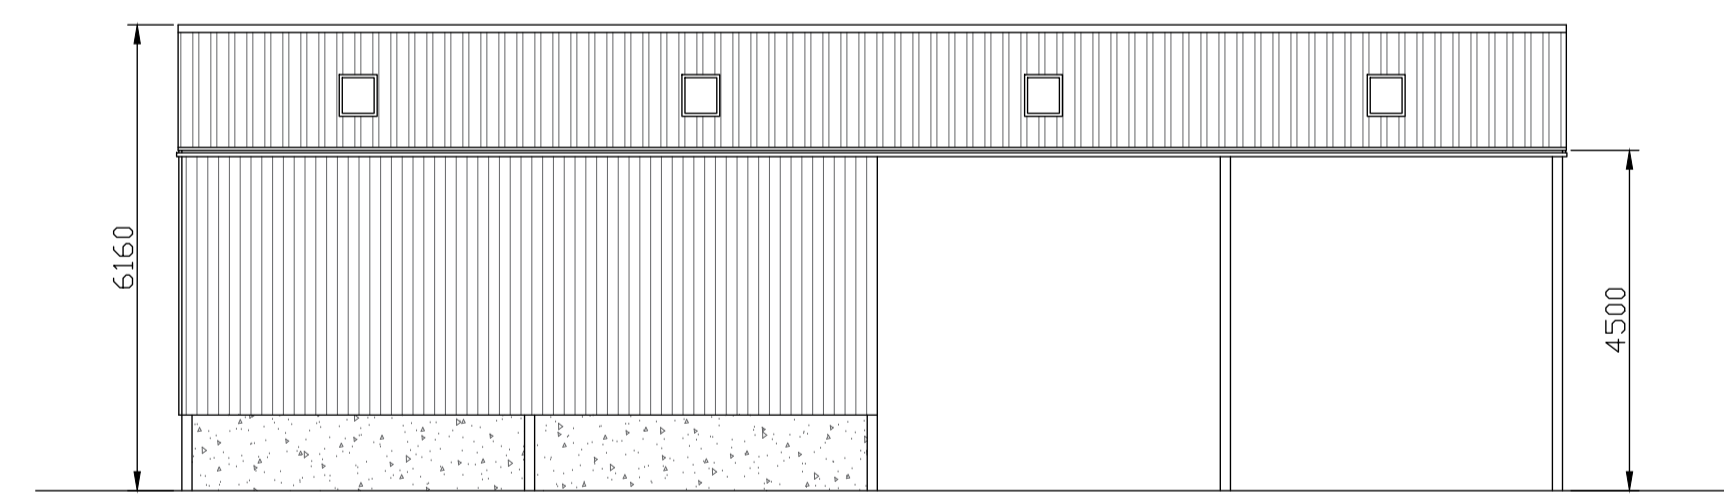

NORTH ELEVATION

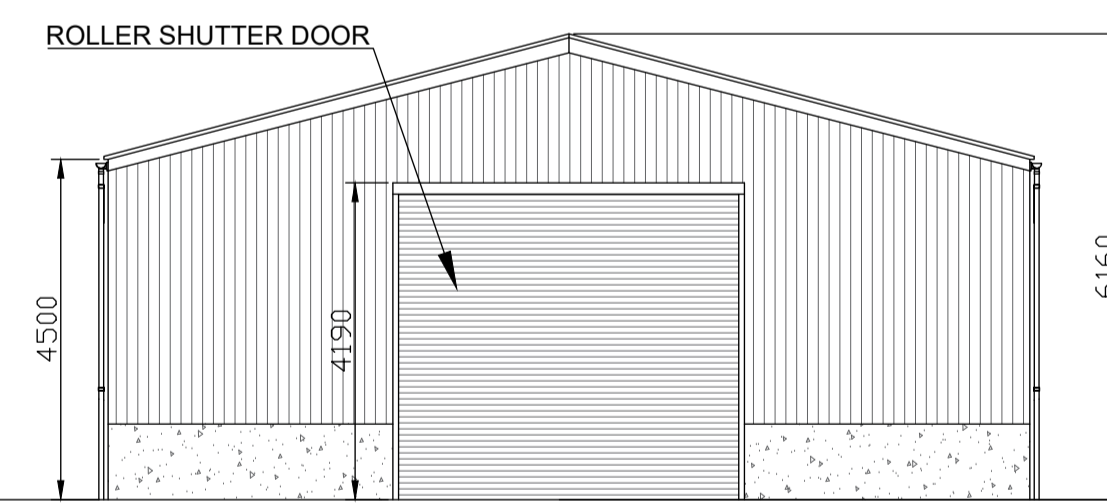

WEST ELEVATION

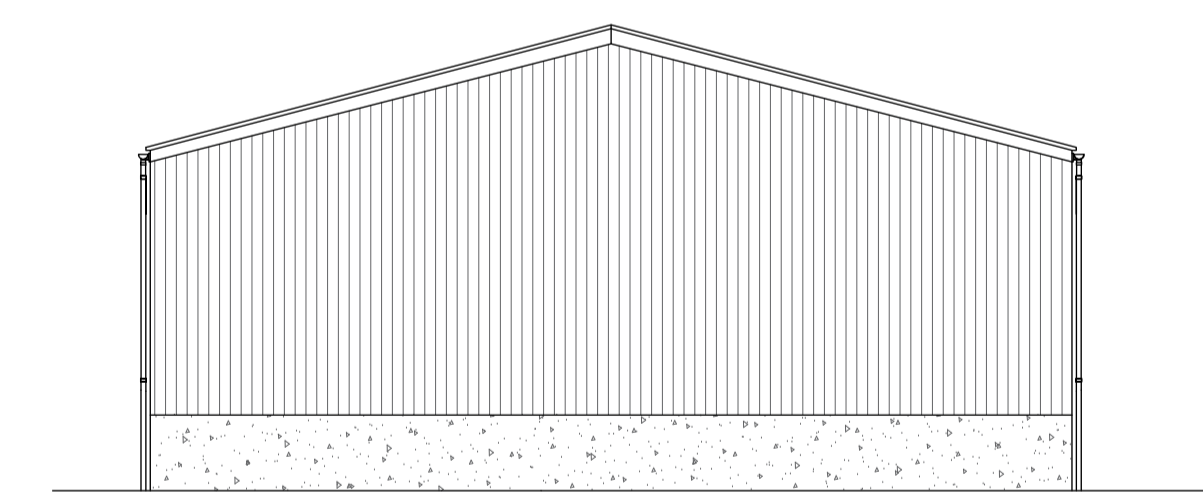


EAST ELEVATION

PLANS AND ELEVATIONS

NOTES:

1. Use written dimensions only. All dimensions to be checked on site and any discrepancies reported to ACORUS immediately. If in doubt ask.
 2. Where relevant, significant hazards have been identified on the drawing. Hazards which should be obvious to a competent contractor or unforeseeable have not been identified.
 3. This drawing is confidential and remains the exclusive property of ACORUS.
 4. Ordnance Survey Paper Map Copying Licence Number: 100039456.
- © ACORUS Rural Property Services Ltd.

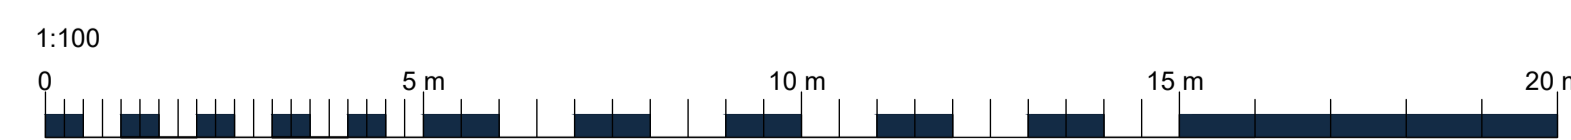

Rev	Date	Description	Dwn	Chk

PROJECT				
H. WHITE & SON LAND OFF GILROYD LANE				
TITLE				
STORAGE BUILDING FLOOR PLAN AND ELEVATIONS				
SCALE	DATE	DRAWN BY	CHECKED BY	
AS SHOWN @A1	11/23	CF	AA	
JOB NO.	DRAWING NO.	REVISION		
HWS/AA23/01	100_02			

