
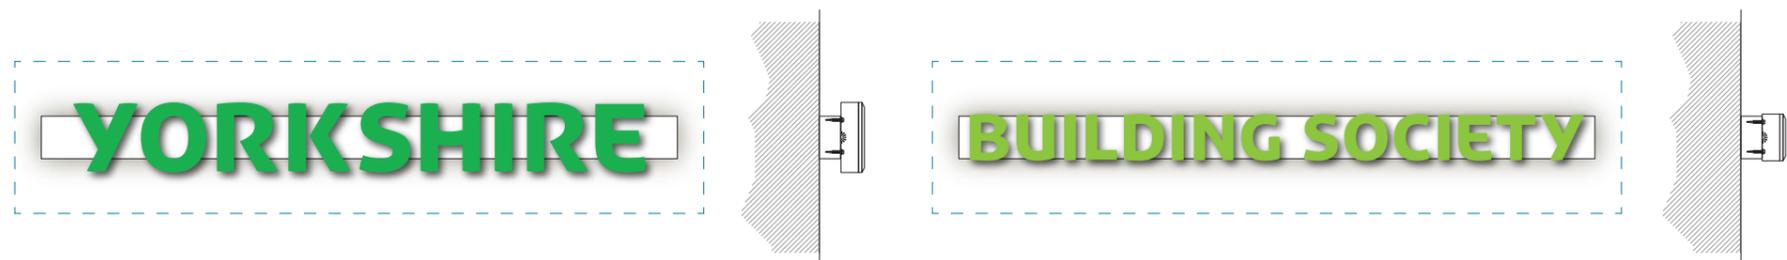


= Space available

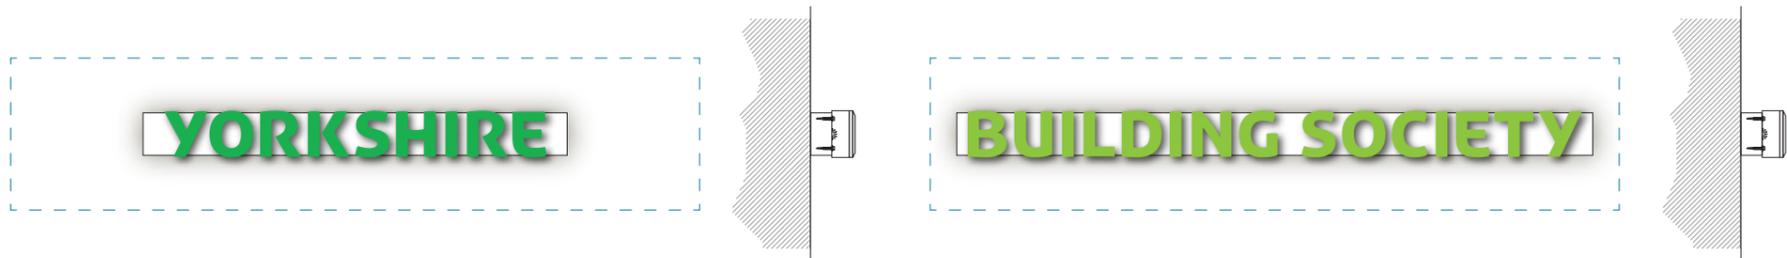

Item 01 - OPTION 1
Individual internally illuminated letters.
01No set Internally illuminated built up letters.
50mm stainless steel returns with bevelled 15mm clear acrylic letters bonded onto 3mm Perspex 692 and 6205 backed up with opaque white vinyl.
Fixed to building coloured runner bars.
RB size: 1200 x 120mm + 1800 x 120mm
Letter sizes: 1080 x 132.2mm + 1738 x 132.2mm
Fascia available: 1950 x 435mm EACH
Specified O/A letter size: 300mm
Scale 1:20

Item 01 - OPTION 2
Individual internally illuminated letters.
01No set Internally illuminated built up letters.
50mm stainless steel returns with bevelled 15mm clear acrylic letters bonded onto 3mm Perspex 692 and 6205 backed up with opaque white vinyl.
Fixed to building coloured runner bars.
RB size: 1800 x 120mm EACH
Size 1620 x 199.5mm + 1738 x 132.2mm
Fascia available: 1950 x 435mm EACH
Specified O/A letter size: 450mm & 300mm
Scale 1:20

Item 02
Individual internally illuminated letters.
01No set Internally illuminated built up letters.
50mm stainless steel returns with bevelled 15mm clear acrylic letters bonded onto 3mm Perspex 692 and 6205 backed up with opaque white vinyl.
Fixed to building coloured runner bars.
RB size: 4400 x 120mm
Size 4432 x 199.5mm
Fascia available: 7900 x 435mm
Specified O/A letter size: 450mm
Scale 1:20



the sign of excellence

This scheme is a visual representation of our signage proposal. Sizes, colours and physical attributes of the actual signage may vary due to the limitations of the manufacturing process.

This document is the property of Omega Signs Ltd. and must not be passed to third parties without prior consent. Any unauthorised use of this document will result in a design fee being charged.

Copyright © Omega Signs 2013.

Client YBS

Project Barnsley

Address

Signage Colours PMS 361 PMS 877 PMS 376 RAL 7040

Building Colours RAL 7040

Typeface YBS Headline, Aller Bold



Created 02-04-14 **No.** 21341v01

Amended by : **Designer** L Hallam **Issue** 1

Date : **Approved** C.Norfolk **Page** 1 of 4





SIGN 01 - OPTION 01

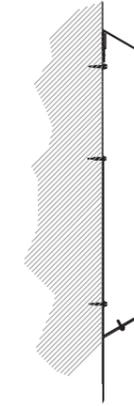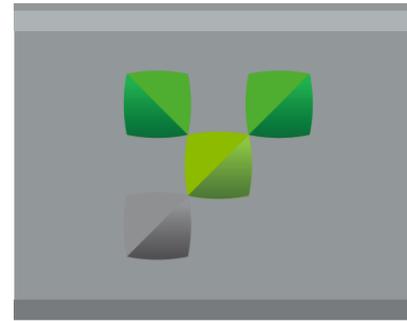

Item 03 - Premium Style Logo Fascia sign
 01 No Bevel folded aluminium powder coated RAL 7040 panel, internally illuminated with projecting molded coloured 6mm perspex shell logo.
 Size 1155 x 875mm with 20mm upstand.
 Scale 1:20



SIGN 02 - OPTION 02

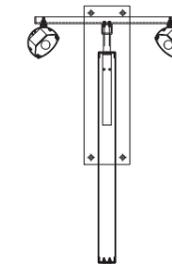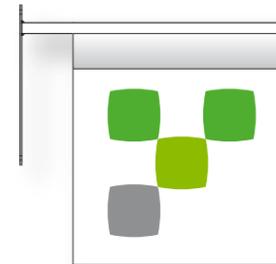

Item 04 + 05 - Externally Illuminated Projecting Sign
 02 No Standard aluminium tray with vinyl lettering and trough light illumination.
 Size 610mm x 610mm
 Scale 1:20



EXISTING SIGNAGE





Elevations
Scale 1:100 @ A3



Site Plan
Scale 1:500 @ A3