


Existing rear elevation
1:50

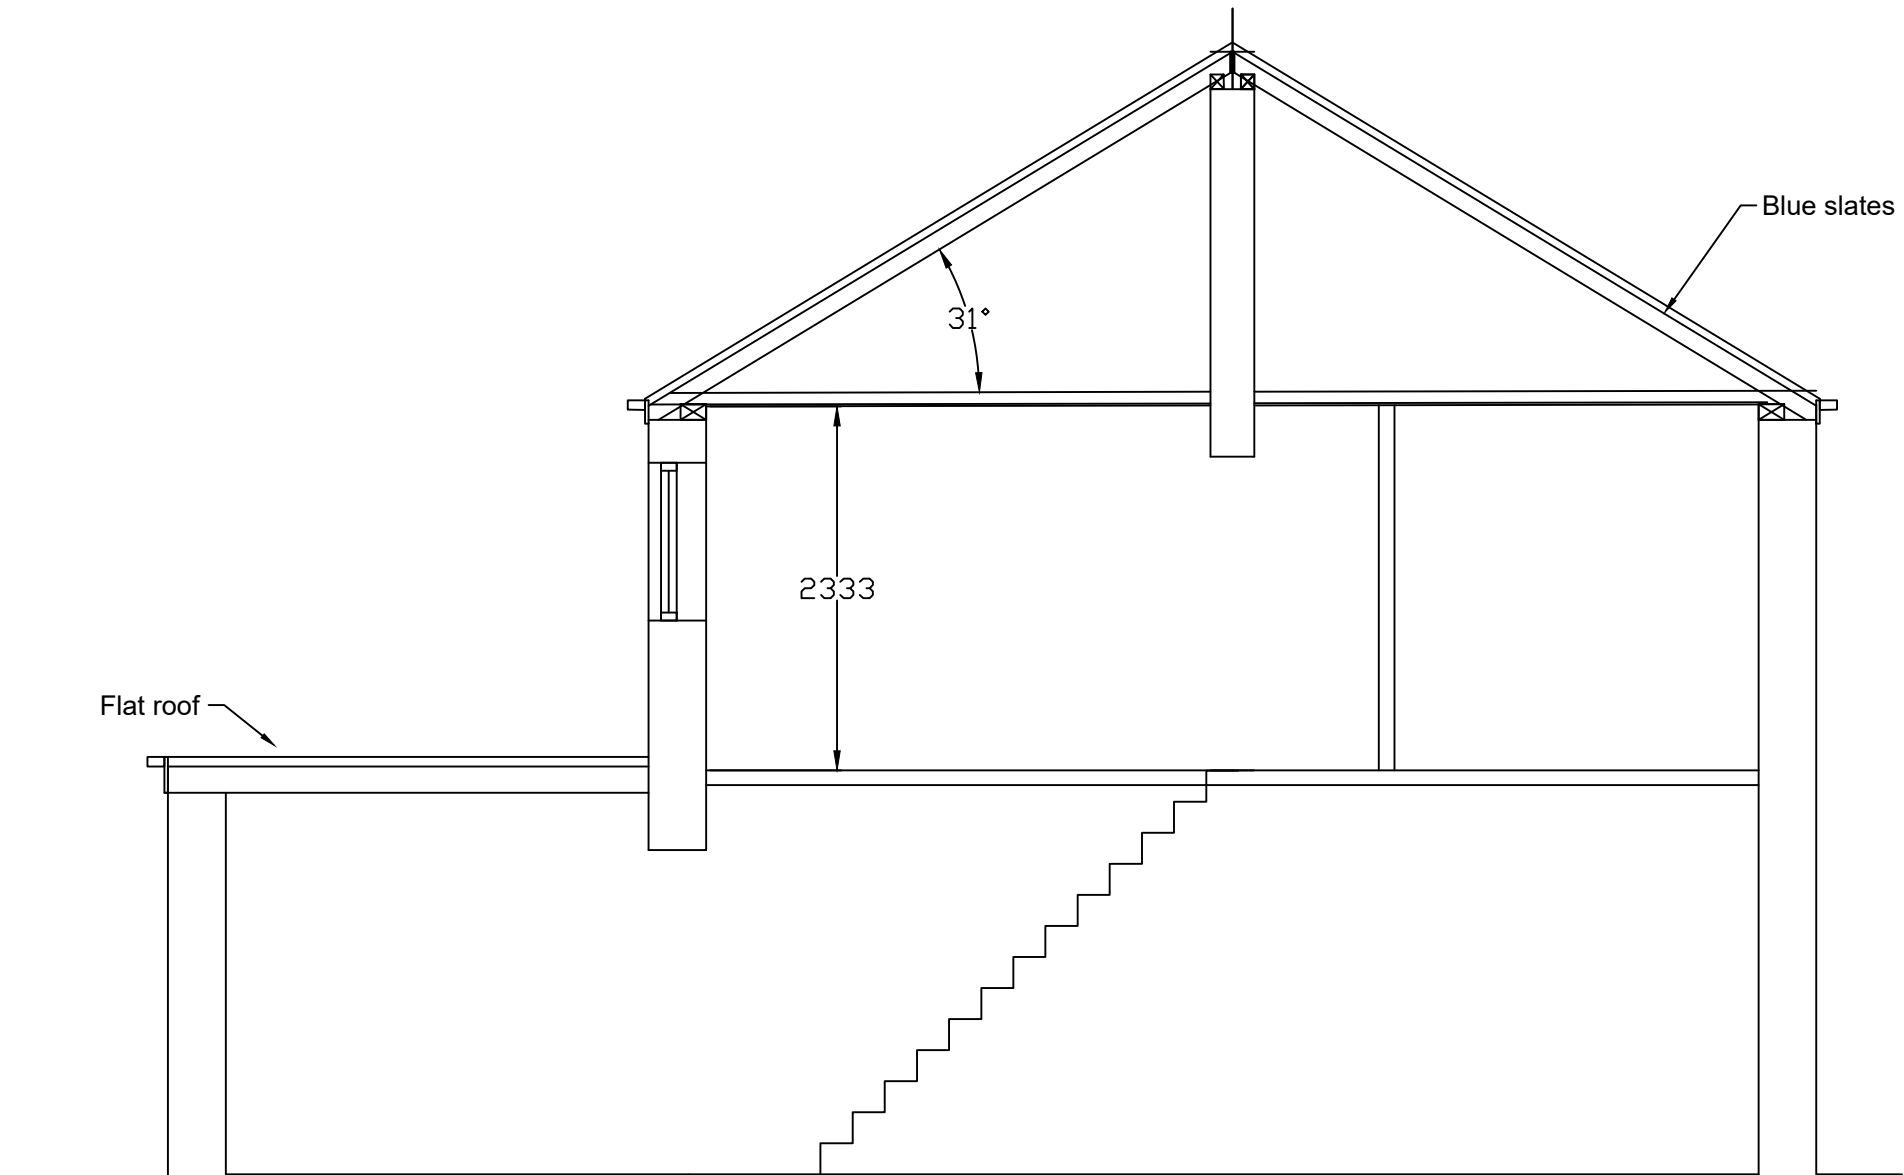

Existing longitudinal section
1:50

Revisions	A. A-----	00-00-00
This drawing is for planning permission only and is not a construction drawing.		
Drawing Title	EXISTING-ELEVATION-AND-SECTION	
Job No. - Dwg No.	NW/2021/2	-
Client:	Mr & Mrs Wright 31 Belle Green Lane Cuckworth, Barnsley S72 8LU	
Scale:	1:50	