



SITE PLAN AS PROPOSED

iDprojects

PROPOSED DRIVE ALTERATIONS
30 HUDDERSFIELD ROAD, BARNSELY, S75 1DL
DWG No. 633-A02 rev--
SCALE 1:500&200@A3 FEBRUARY 2022

REV DATE ITEM

AUTH

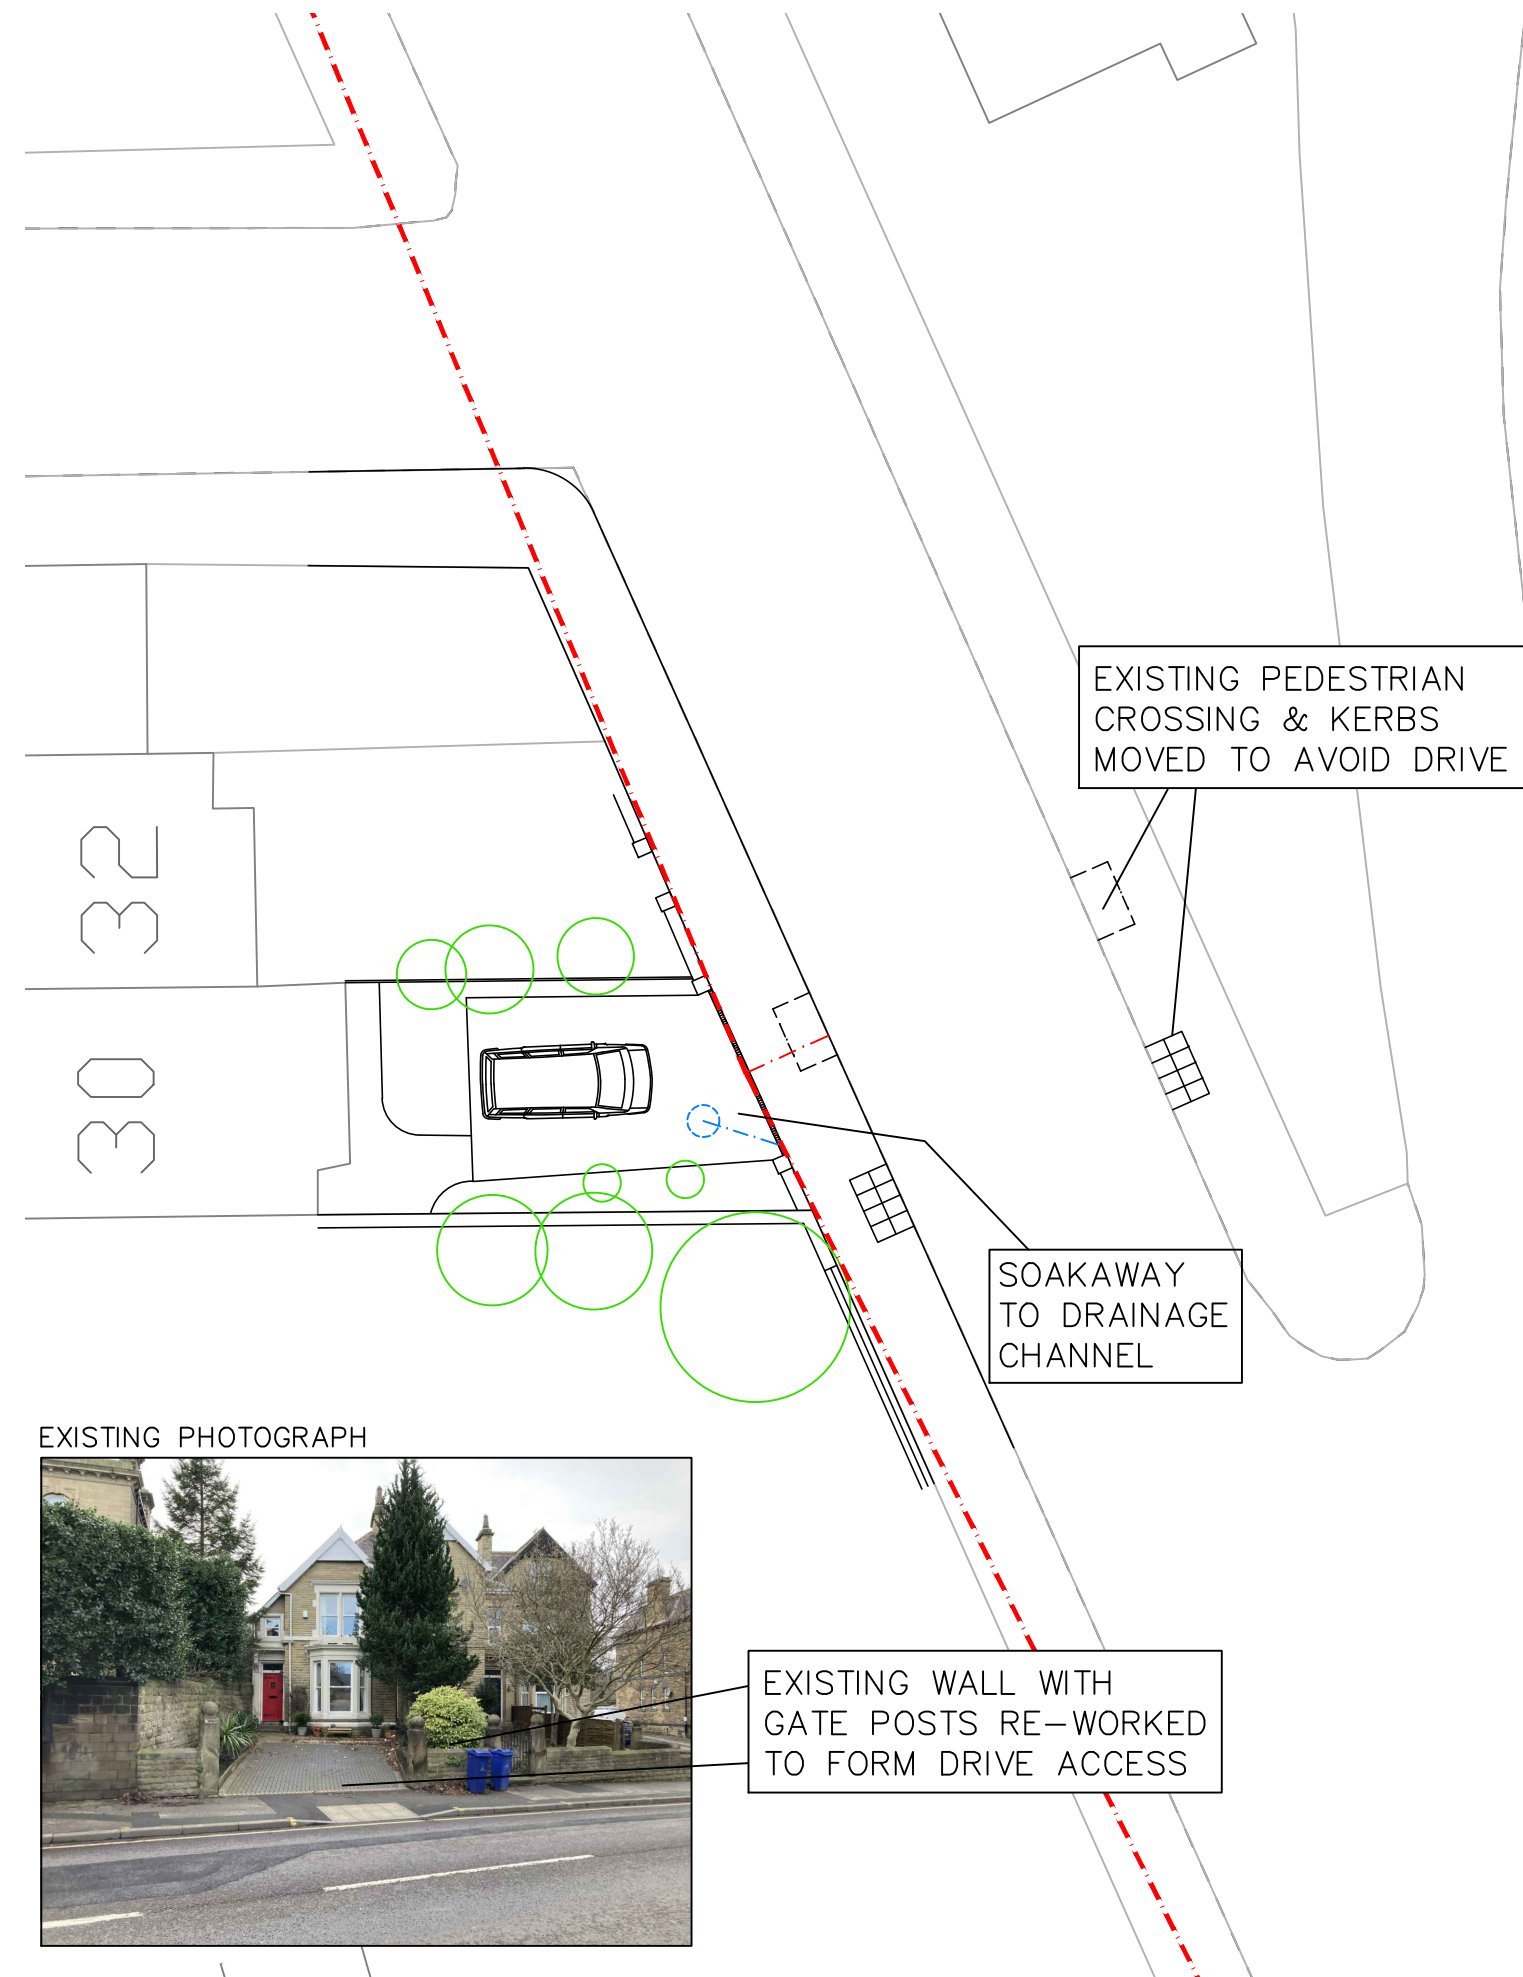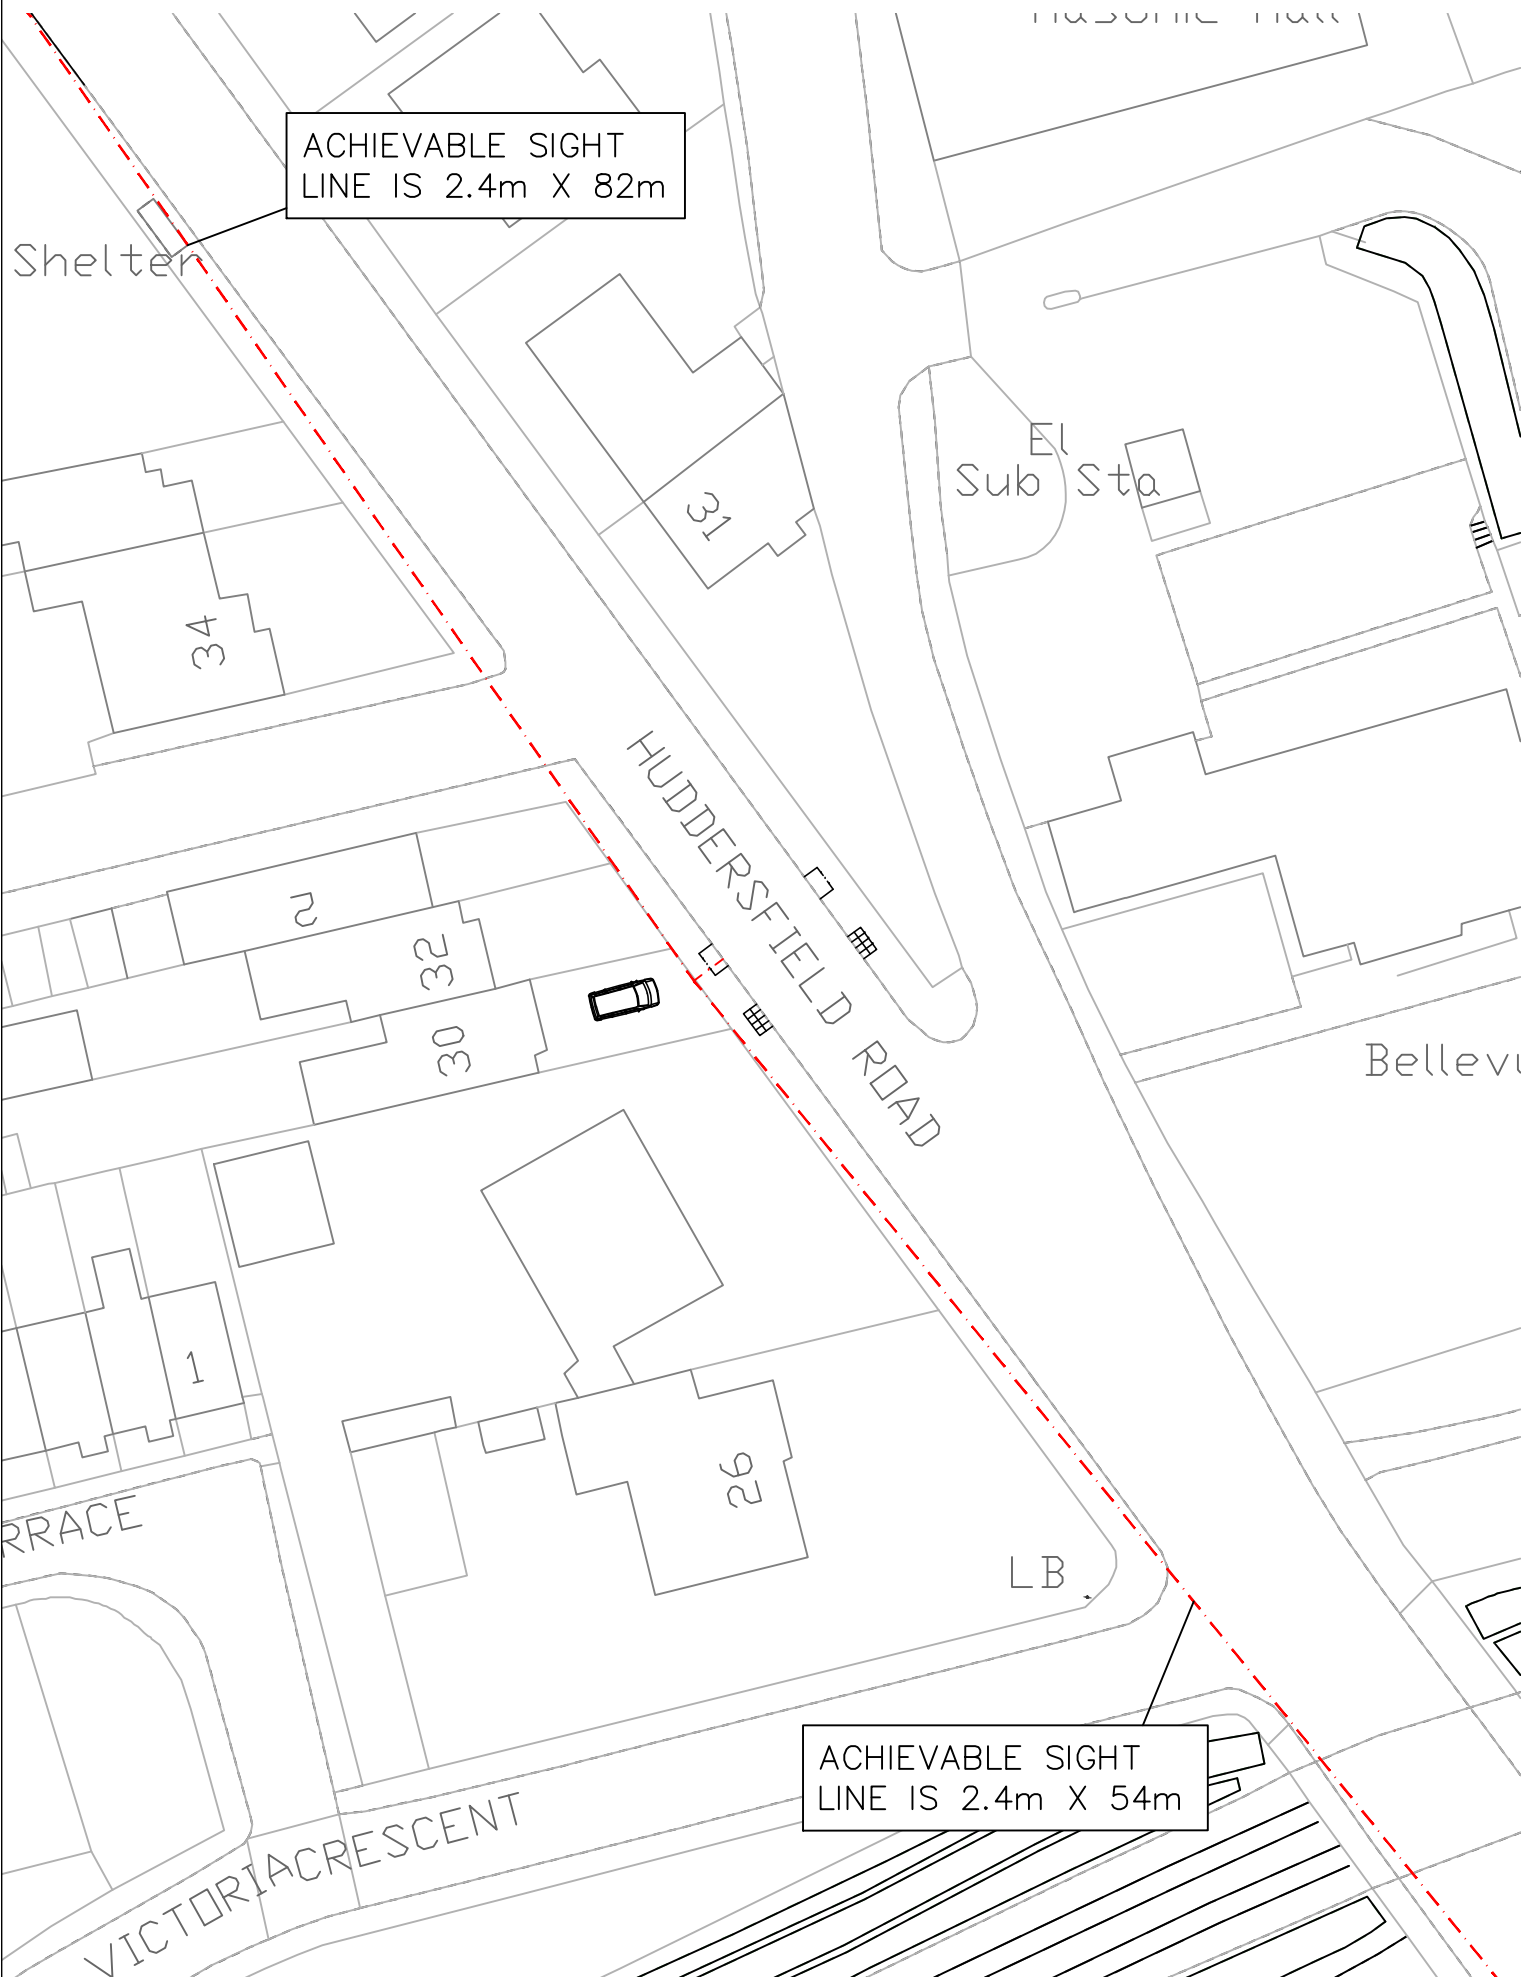

EXISTING PHOTOGRAPH

