





PROPOSED ELDON STREET ELEVATION

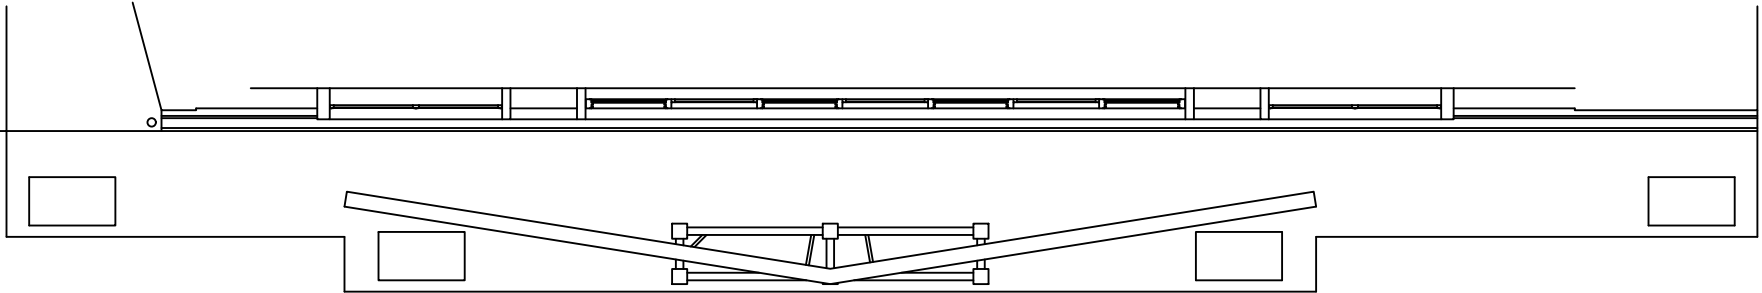

FIRST FLOOR PLAN

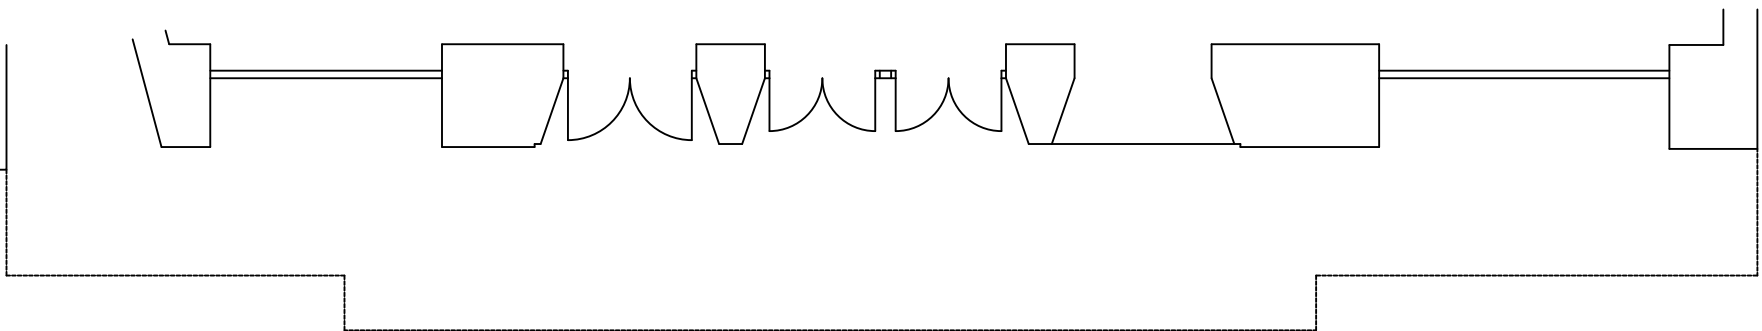

GROUND FLOOR PLAN

<b>* inc. architecture ltd</b>		the barn, mock hall farm, 63 leeds road, mirfield, wf14 0da, west yorkshire tel: 07831 275394, e-mail: mail@inc-architecture.co.uk, www.inc-architecture.com		© 2022	
project	PARKWAY CINEMA, 62 ELDON STREET, BARNSELY S70 2JL	status	ADVERTISEMENT		
client	ROB YOUNGER, PARKWAY CINEMA	date	JAN 2022	scale	1:100 @ A3
dwg title	PROPOSED GROUND & FIRST FLOOR PLANS & ELDON STREET ELEVATION	dwg no.	132/P/201	rev.	A
revision notes:					