




REVISION	DATE	DESCRIPTION

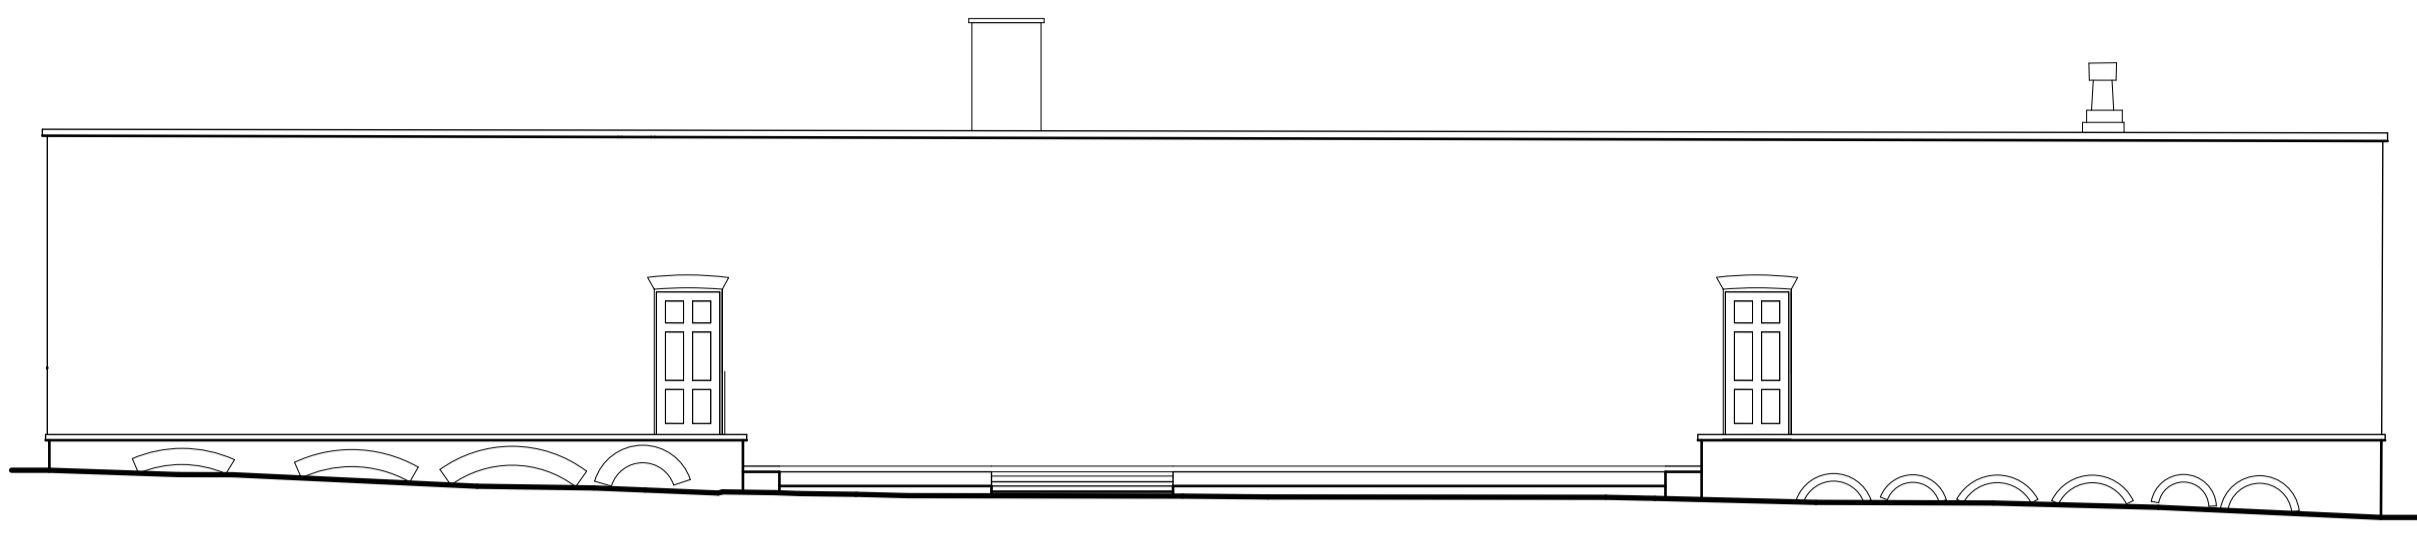

DATUM 110.00m  
**SOUTH ELEVATION**

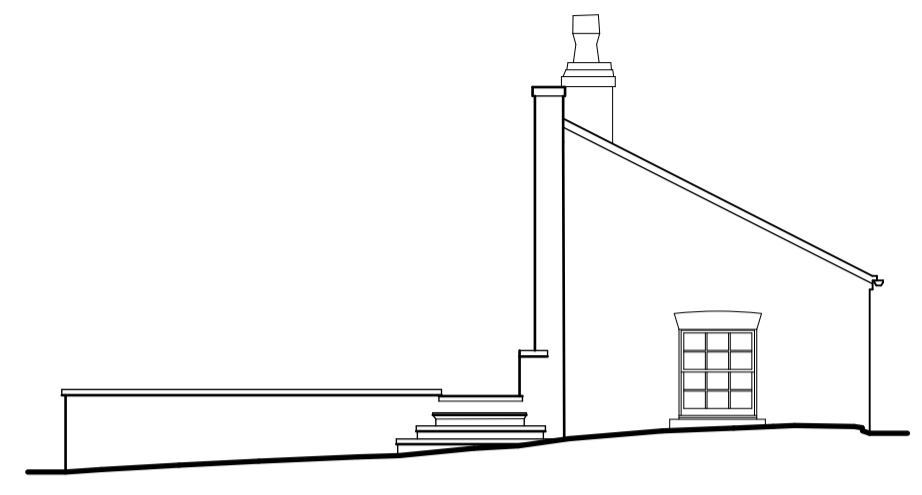


DATUM 110.00m  
**EAST ELEVATION**

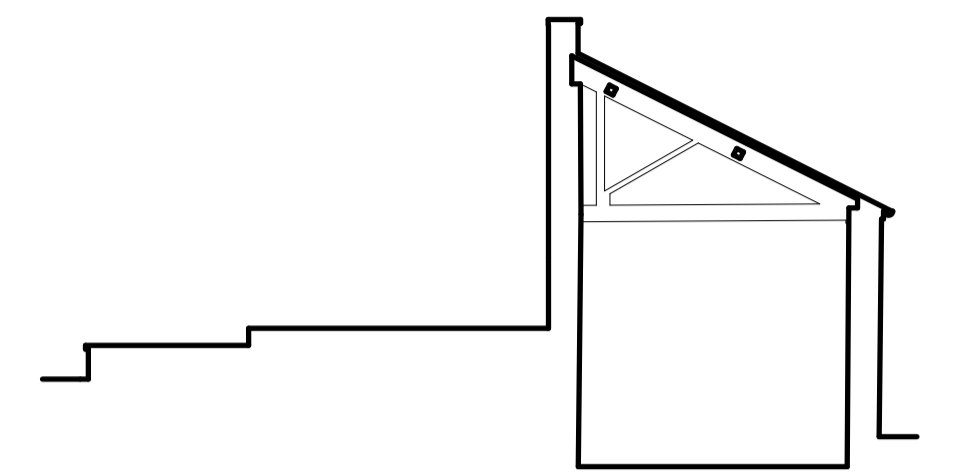


DATUM 110.00m  
**SECTION F-F**



DATUM 110.00m  
**NORTH ELEVATION**

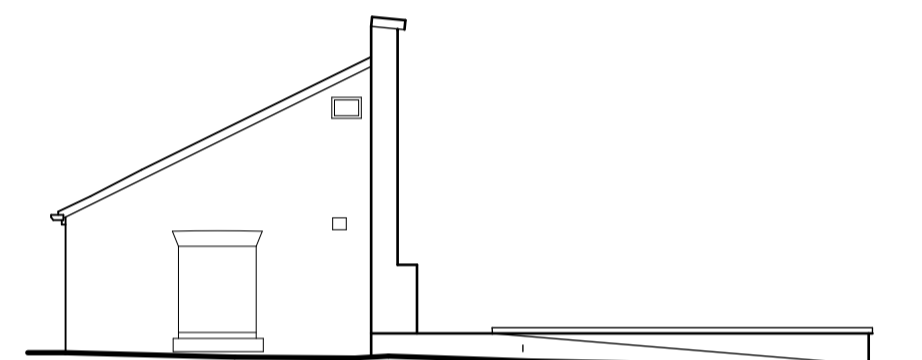

DATUM 110.00m  
**WEST ELEVATION**

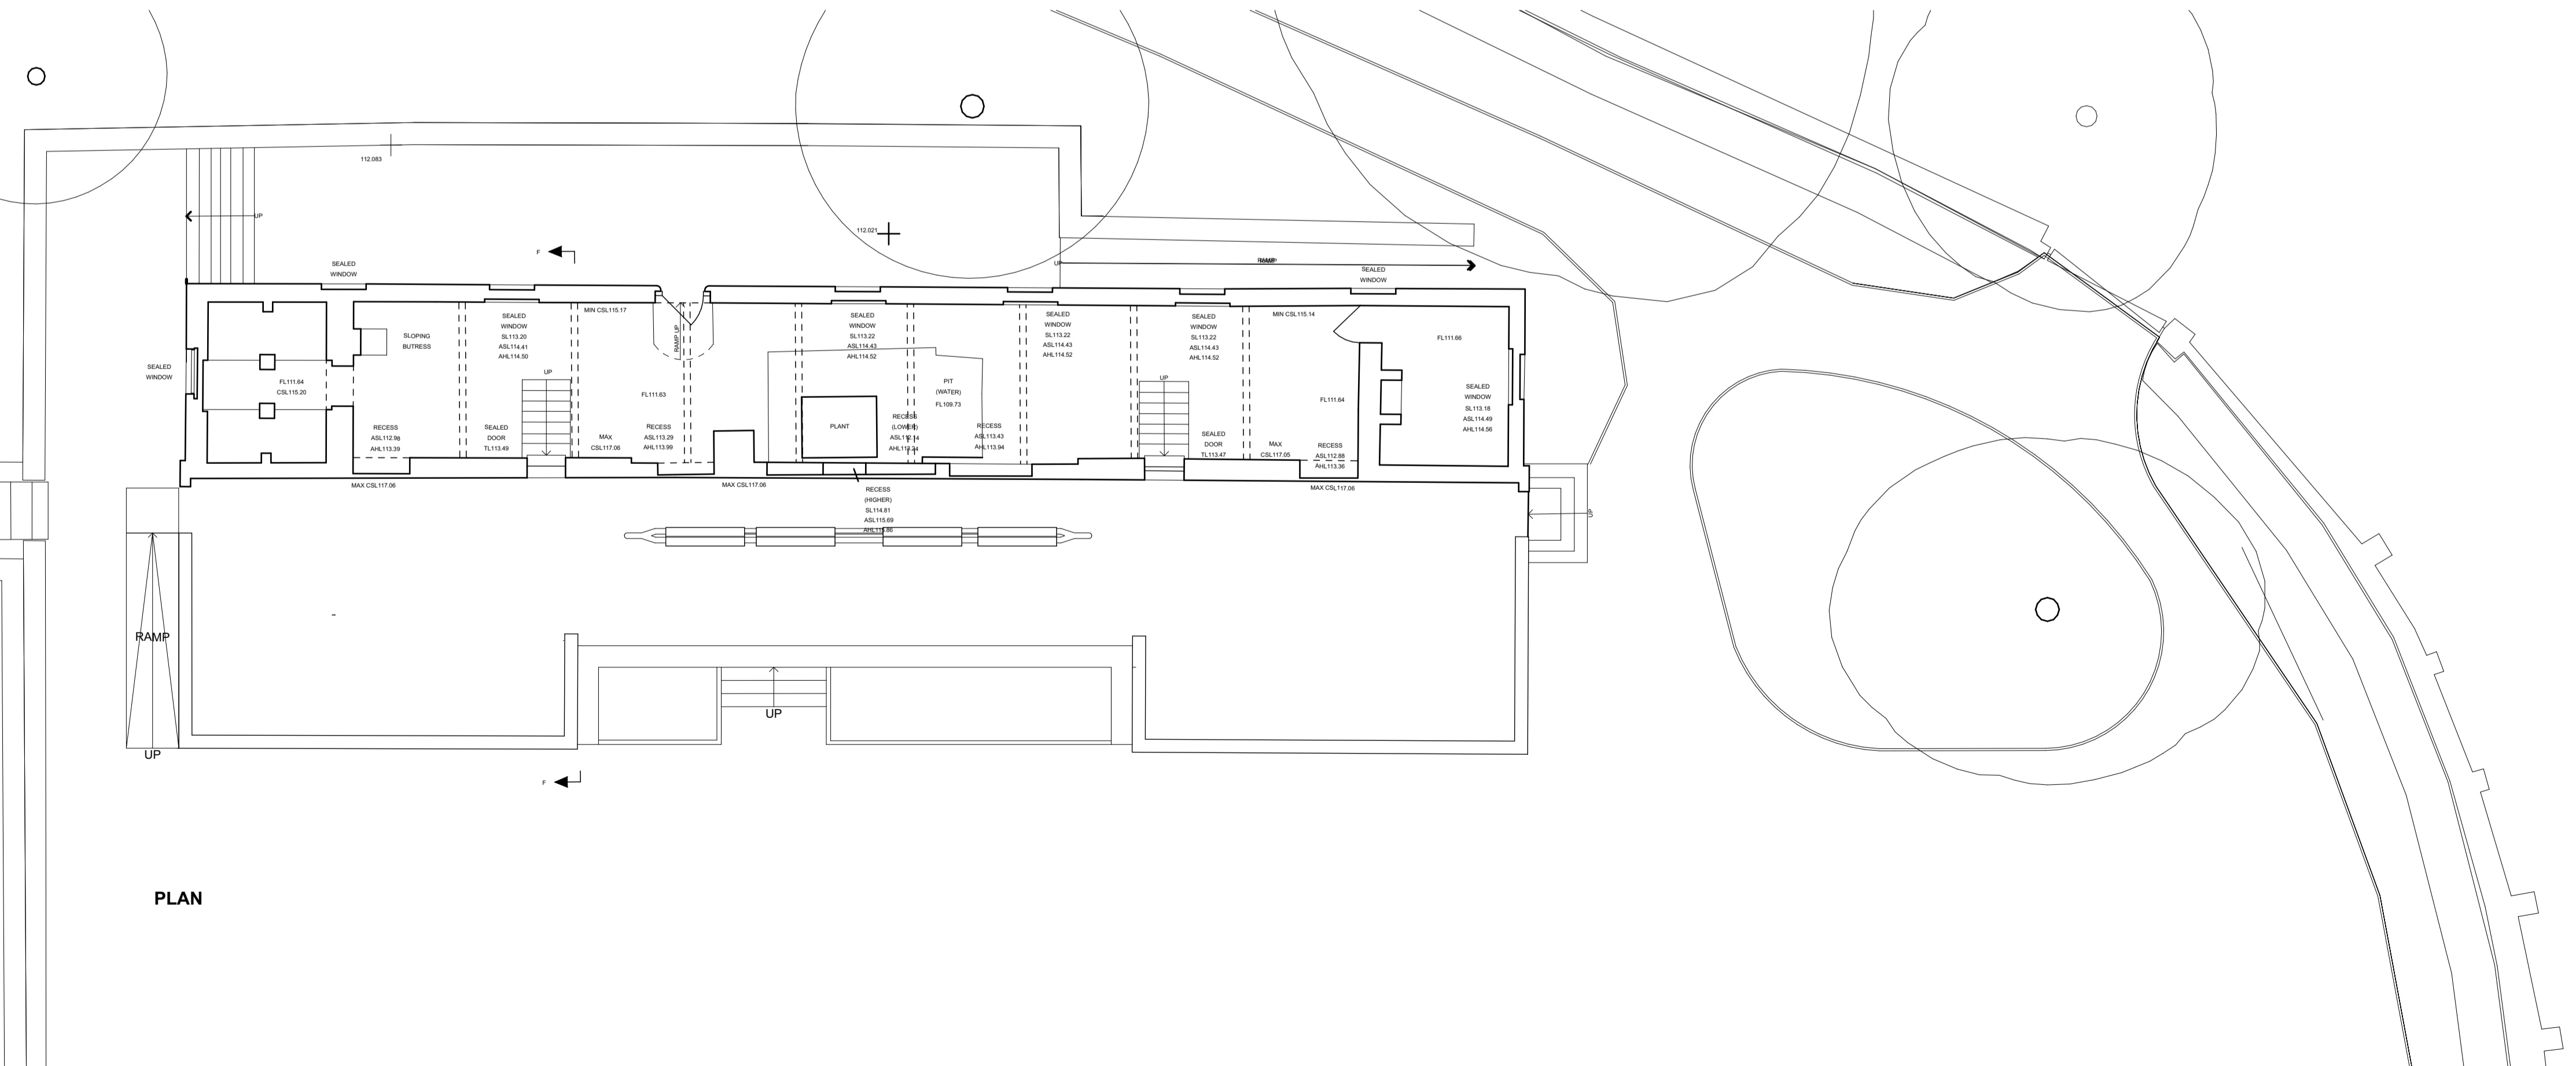

**PLAN**



NOTE: DWG Files are provided FOR INFORMATION only. DWG Files are generated from ArchiCAD. Non-editable Hardcopies and PDF Files take precedence and in the event of any discrepancies please advise the Architect immediately.

DRAWING TITLE: <b>AS EXISTING</b>	
JOB DESCRIPTION: <b>CANNON HALL - NORTH RANGE TRAINING CENTRE</b>	
STATUS:	
DRAWING SCALE: <b>1:100 @ A1</b>	DATE: <b>11-11-2020</b>
DRAWING REF: <b>2738-D-002</b>	

**BAART HARRIES NEWALL ARCHITECTS**  
 1 WILDERHOPE HOUSE  
 FOUNTAIN GARDENS  
 BELLE VUE  
 SHREWSBURY SYD 11G  
 Foni: 01743 34944  
 Fax: 01743 341261  
 Tel: 01743 361261