



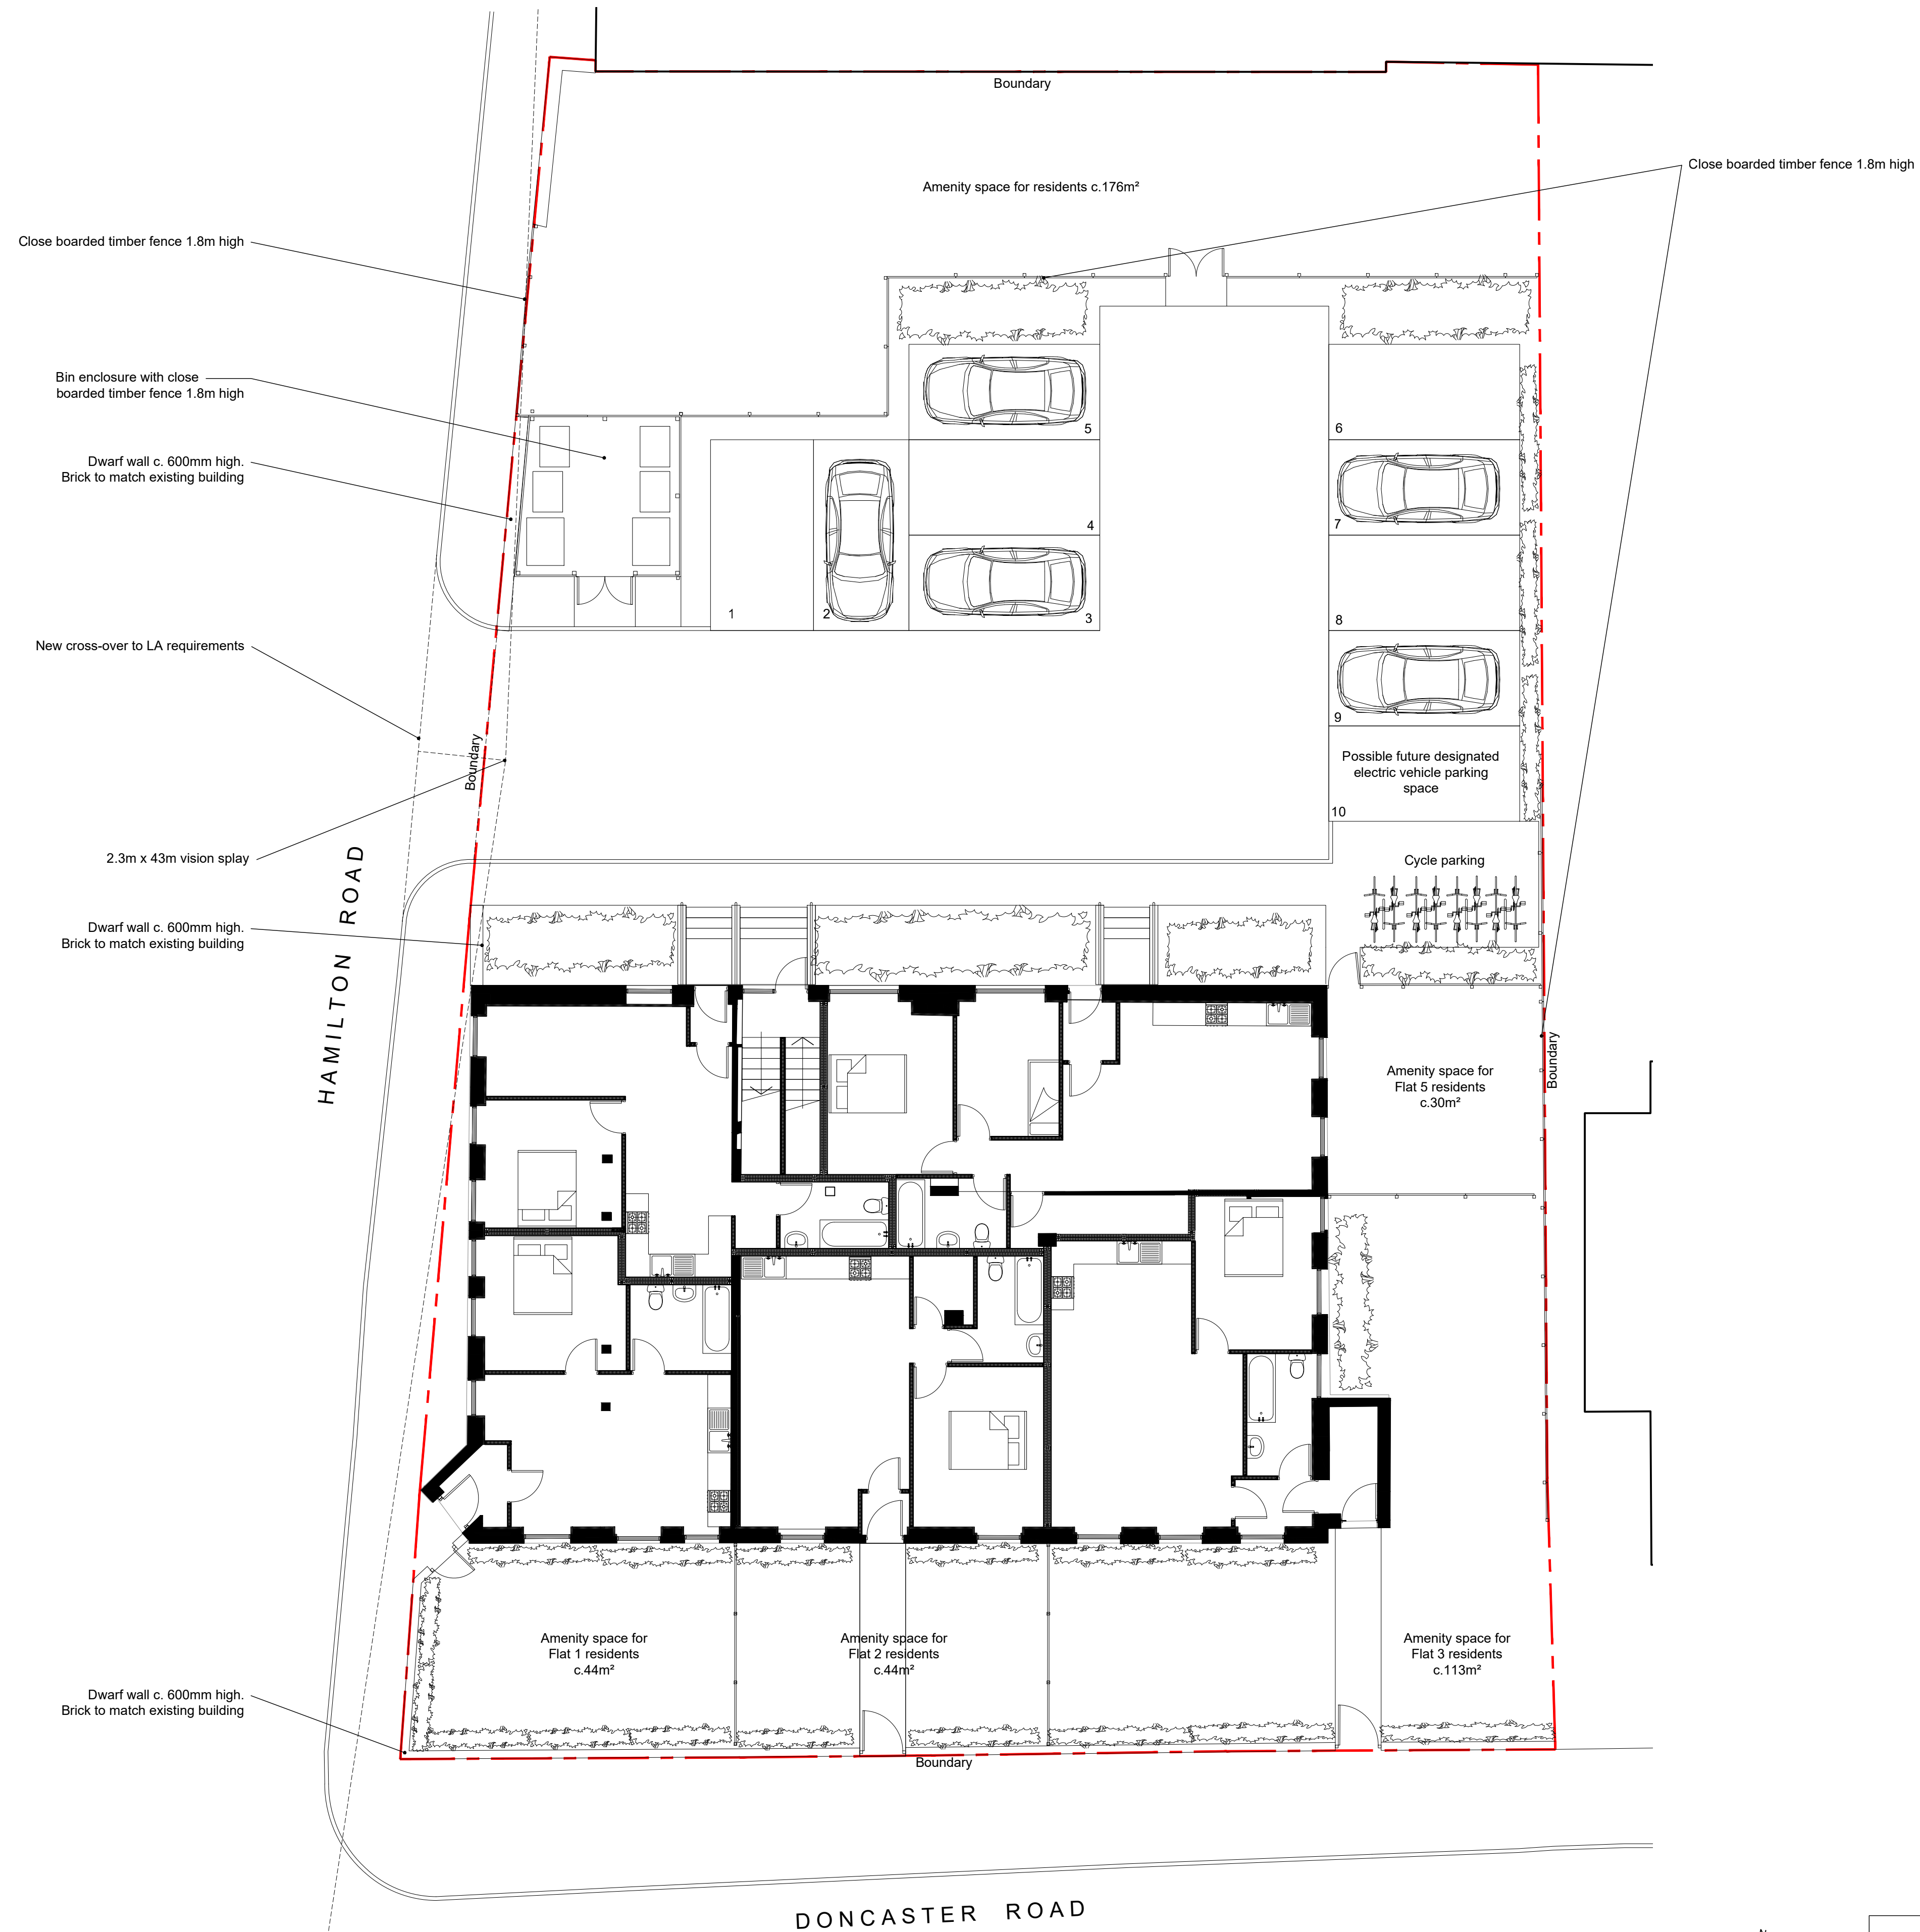

Site Plan Scale 1:50 @ A1

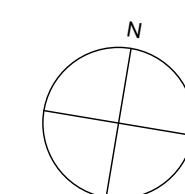

Unit 4D  
Parkway Rise  
Sheffield S9 4WQ

0114 242 3322  
info@jumparchitects.com  
www.jumparchitects.com

Rev A - 20-03-20 Bin store repositioned, parking re-arranged amenity space indicated.

|                                                                 |                   |                         |          |
|-----------------------------------------------------------------|-------------------|-------------------------|----------|
| Project<br>Goldthorpe Hotel, Doncaster Road, Goldthorpe S63 9JA |                   |                         |          |
| Title<br>Proposed site plan                                     |                   |                         |          |
| Date<br>27-09-19                                                | Scale<br>1:100@A1 | Dwg No<br>J19-021 A-101 | Rev<br>A |
| Drawn<br>JP                                                     | Checked           |                         |          |

Copyright of this drawing is with JUMP Architects Ltd. Do not scale from this drawing. All dimensions are to be verified prior to construction, any discrepancies on this drawing are to be reported to JUMP Architects Ltd.