


Drawing No.	Rev No.
MJS001 -002	

IF IN DOUBT ASK!

SCALE BARS					
1:100	1	2	3	4	5
1:200	2	4	6	8	10
1:500	5	10	15	20	25
1:1250	25		50		

DO NOT SCALE: Contractor to check all dimensions and report any omissions or errors


NOTES

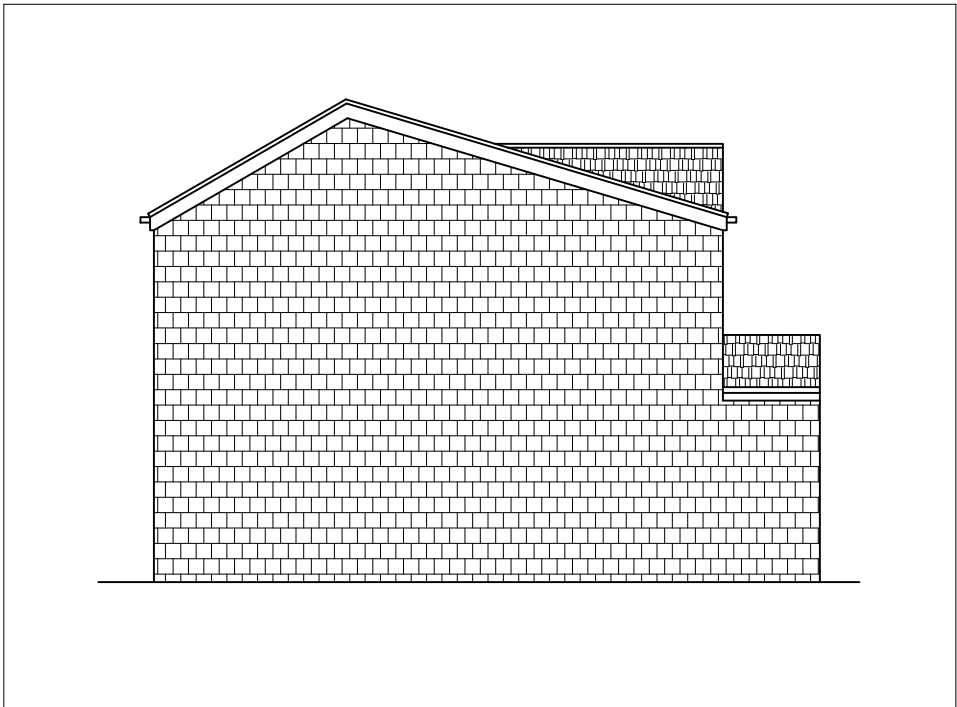

EXISTING END ELEVATION
SCALE 1:100 AT A3



EXISTING FRONT ELEVATION
SCALE 1:100 AT A3

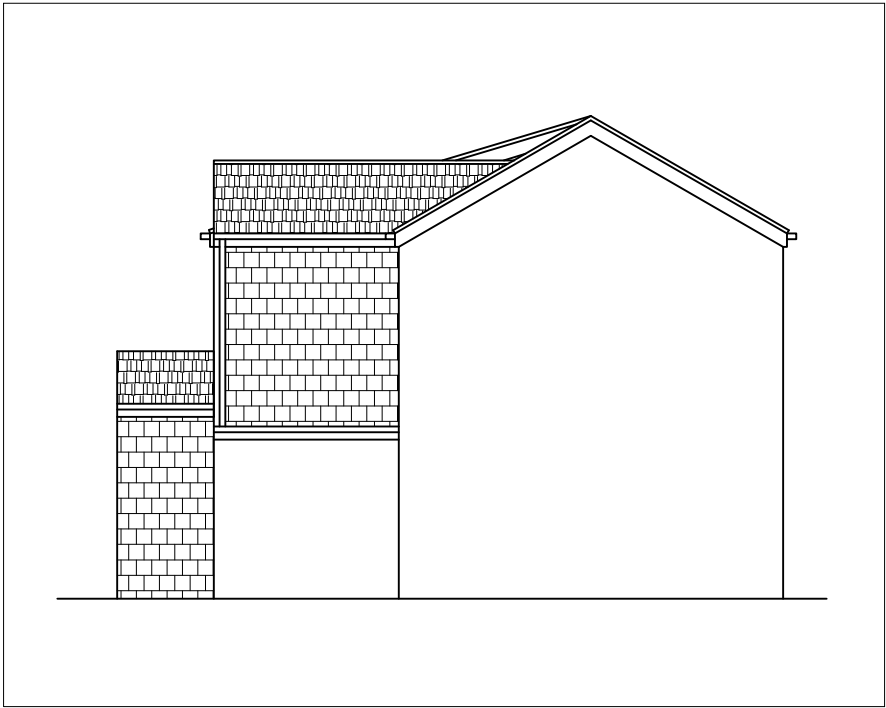

EXISTING END ELEVATION
SCALE 1:100 AT A3

Rev	Description	By	Chk	App	Date
JRB DESIGNS Ltd 1 Saville Road Cudworth Barnsley S72 8LT Tel: 01226 383542 Fax: 01226 380078 Mob: 07970 541192 Email: john@jrbdesigns.co.uk This drawing is copyright. © jrbdesigns Ltd.					
Client	J SPAFFORD				
Drawing Title	EXISTING ELEVATIONS				
Address	25 BANK END ROAD S70 4QH				
Project Title:	PROPOSED SINGLE STOREY FRONT EXTENSION				
Purpose of Issue:	PLANNING				
Drawing Status	FIRST ISSUE				
Scale at A3 AS SHOWN	Drawn By DJB	Date 28/04/2026			
Checked By	Date 28/04/2026	Approved By	Date 28/04/2026	Revision	
Project No. MJS001	Drawing No. 002	Revision -			
APPROVAL ☒ INFORMATION ☐ TENDER ☐ CONTRACT ☐ CONSTRUCTION ☐					