




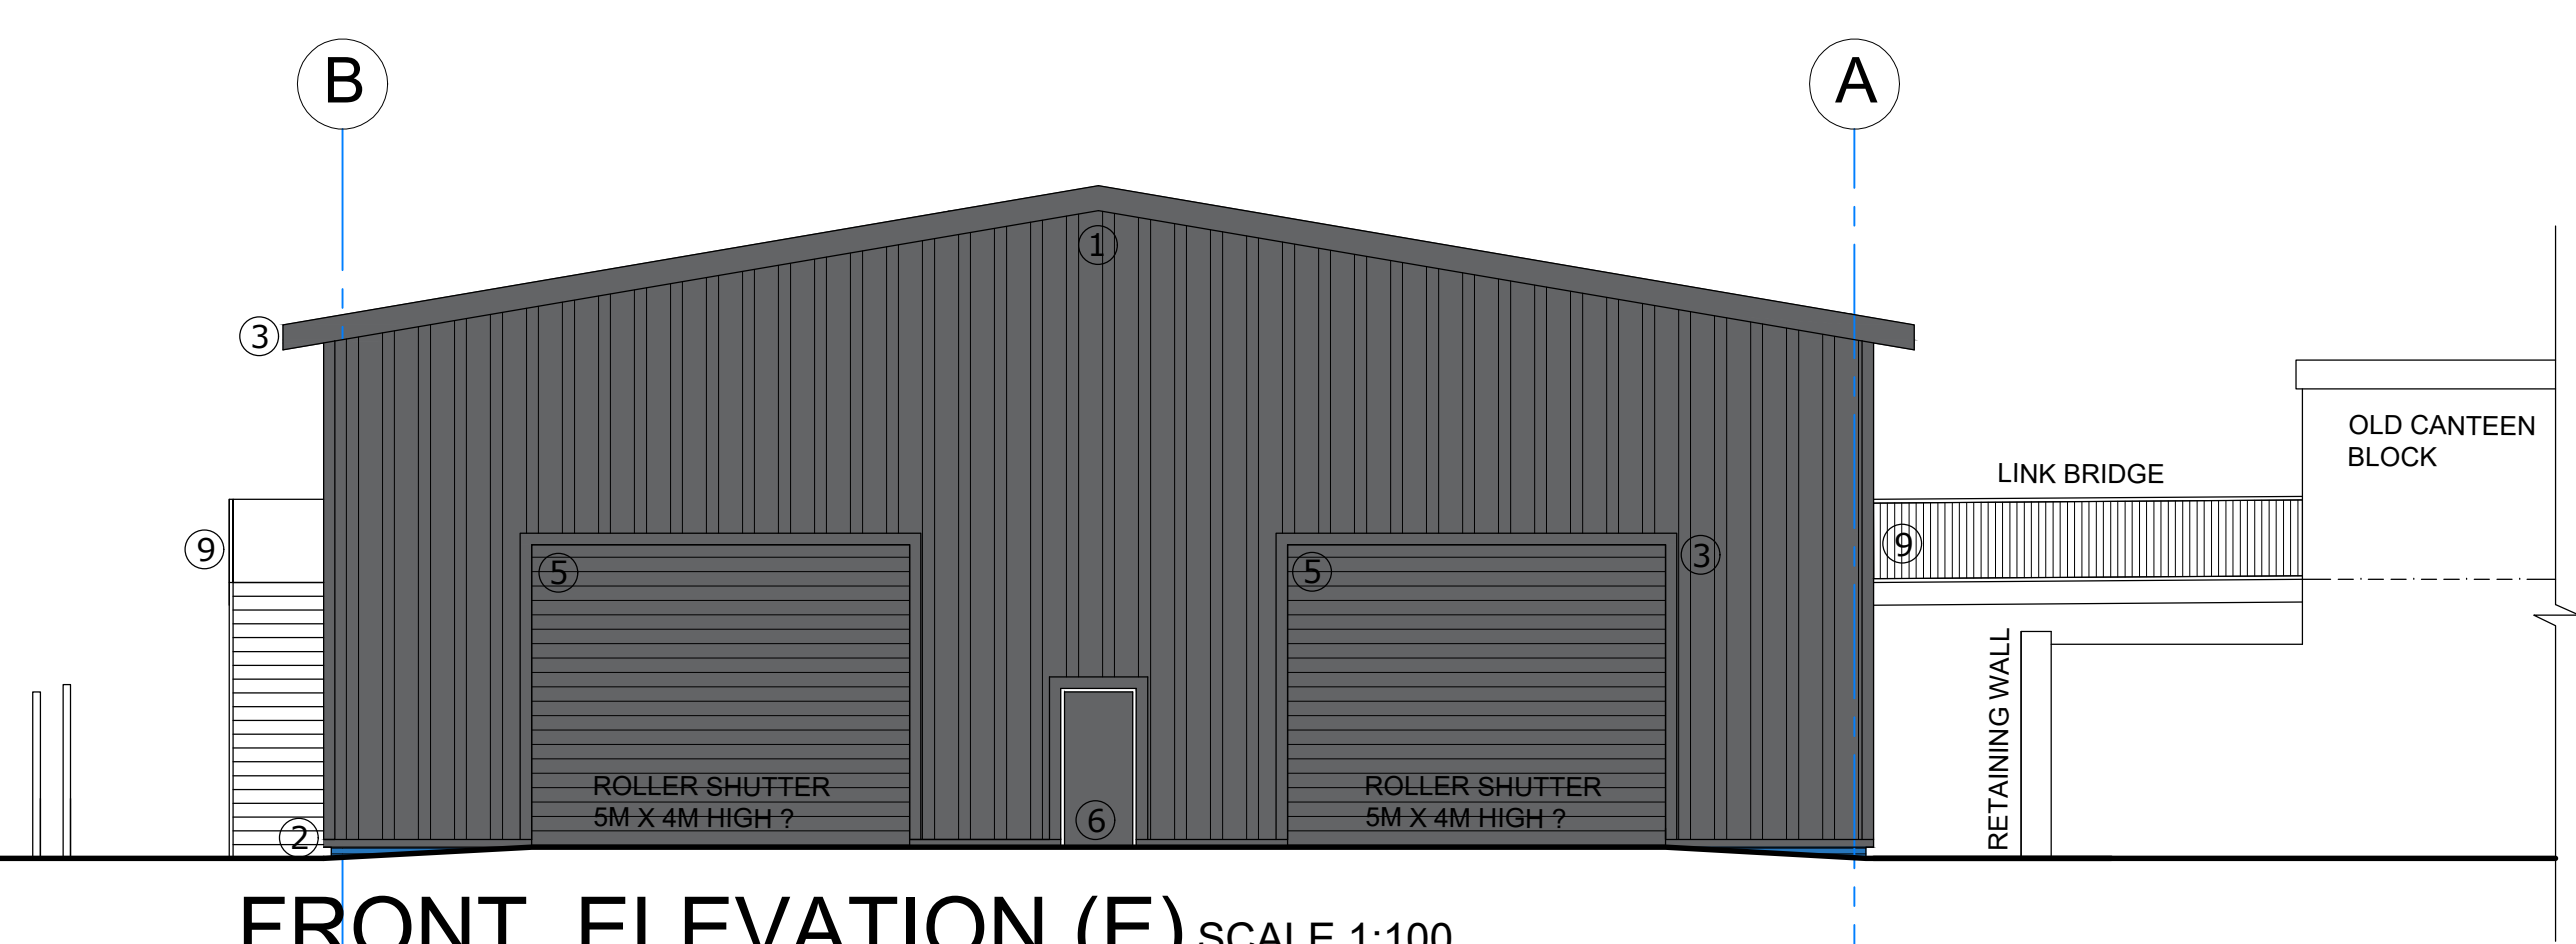


FRONT ELEVATION (E) SCALE 1:100

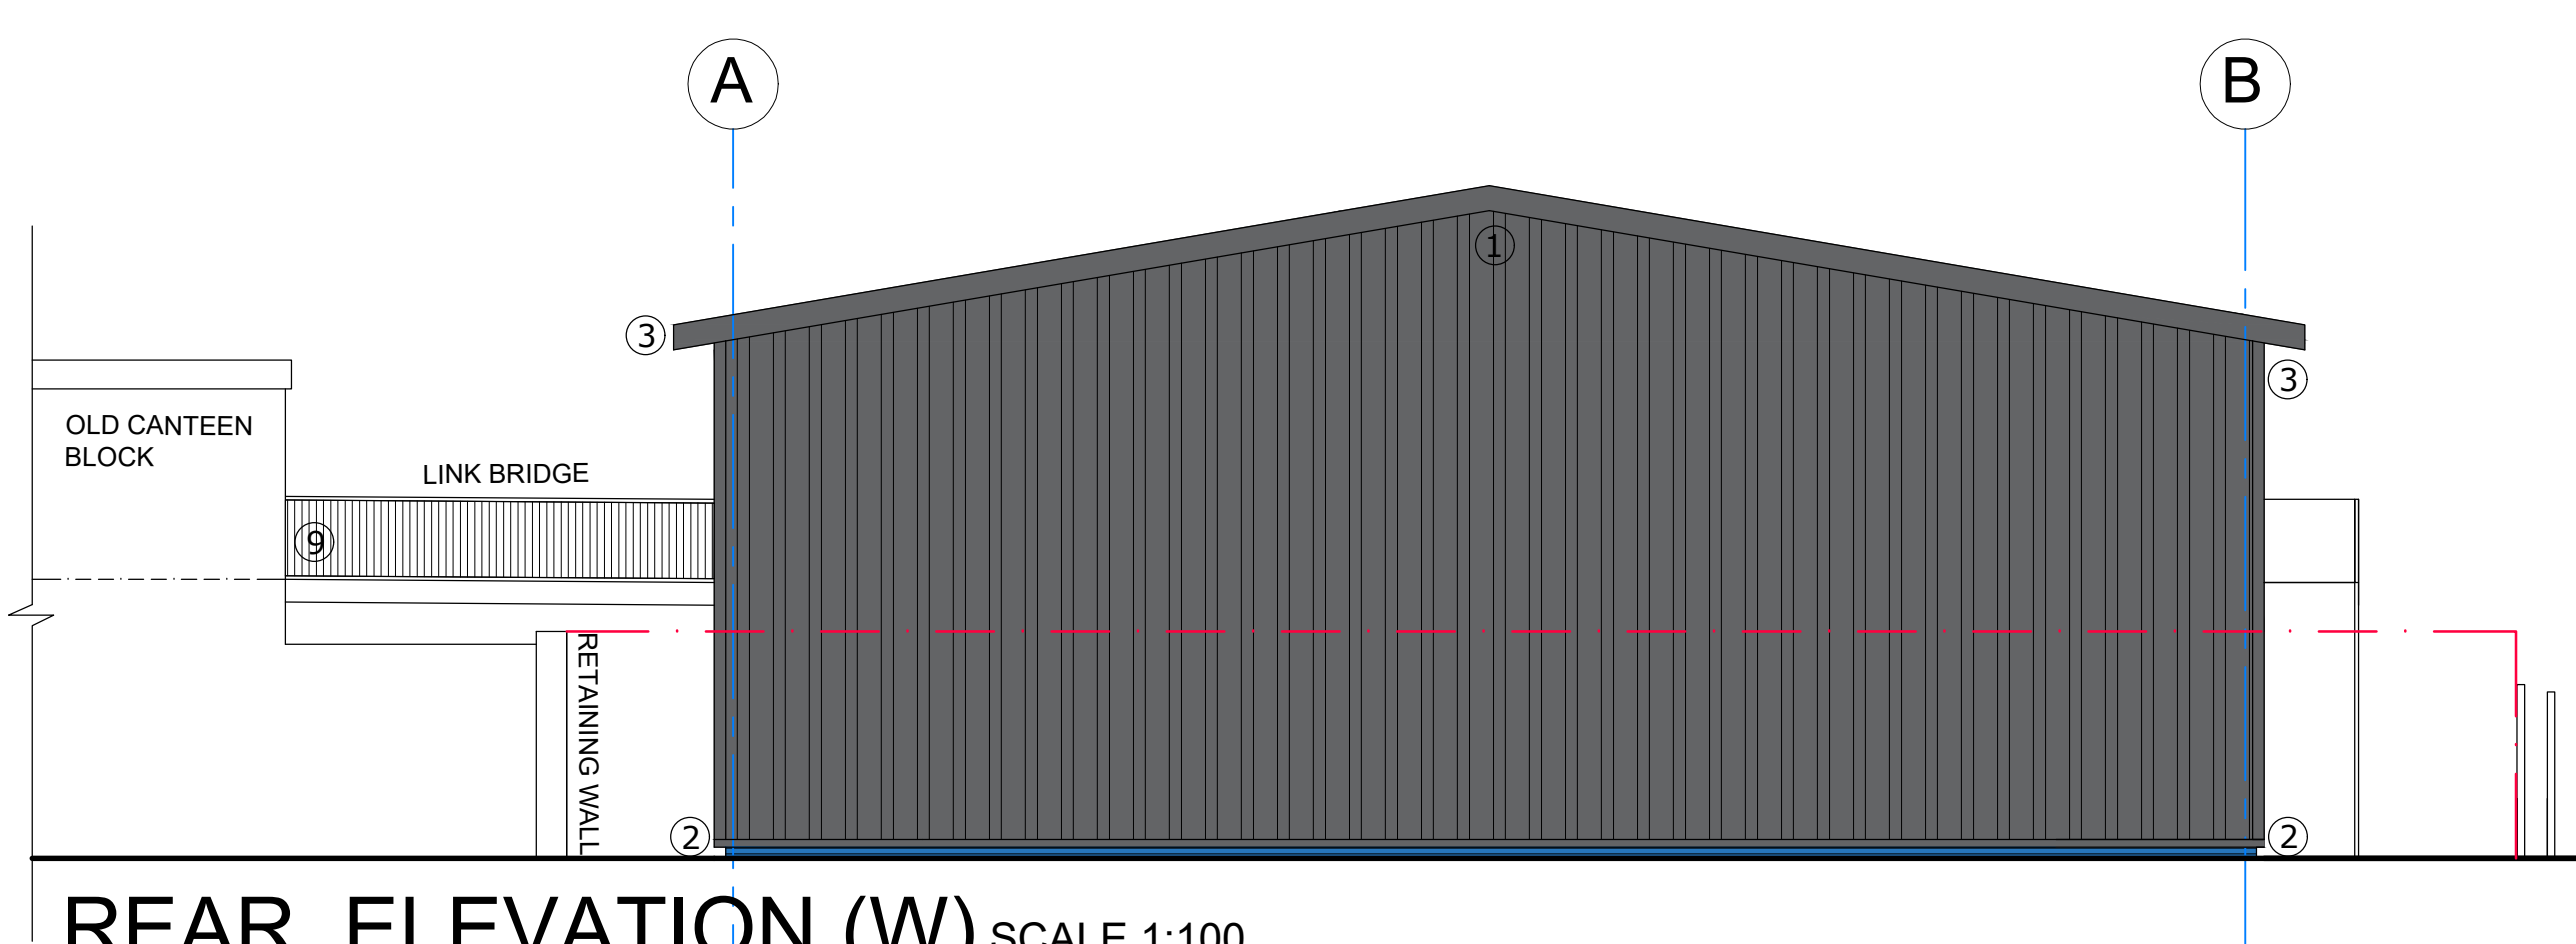

REAR ELEVATION (W) SCALE 1:100

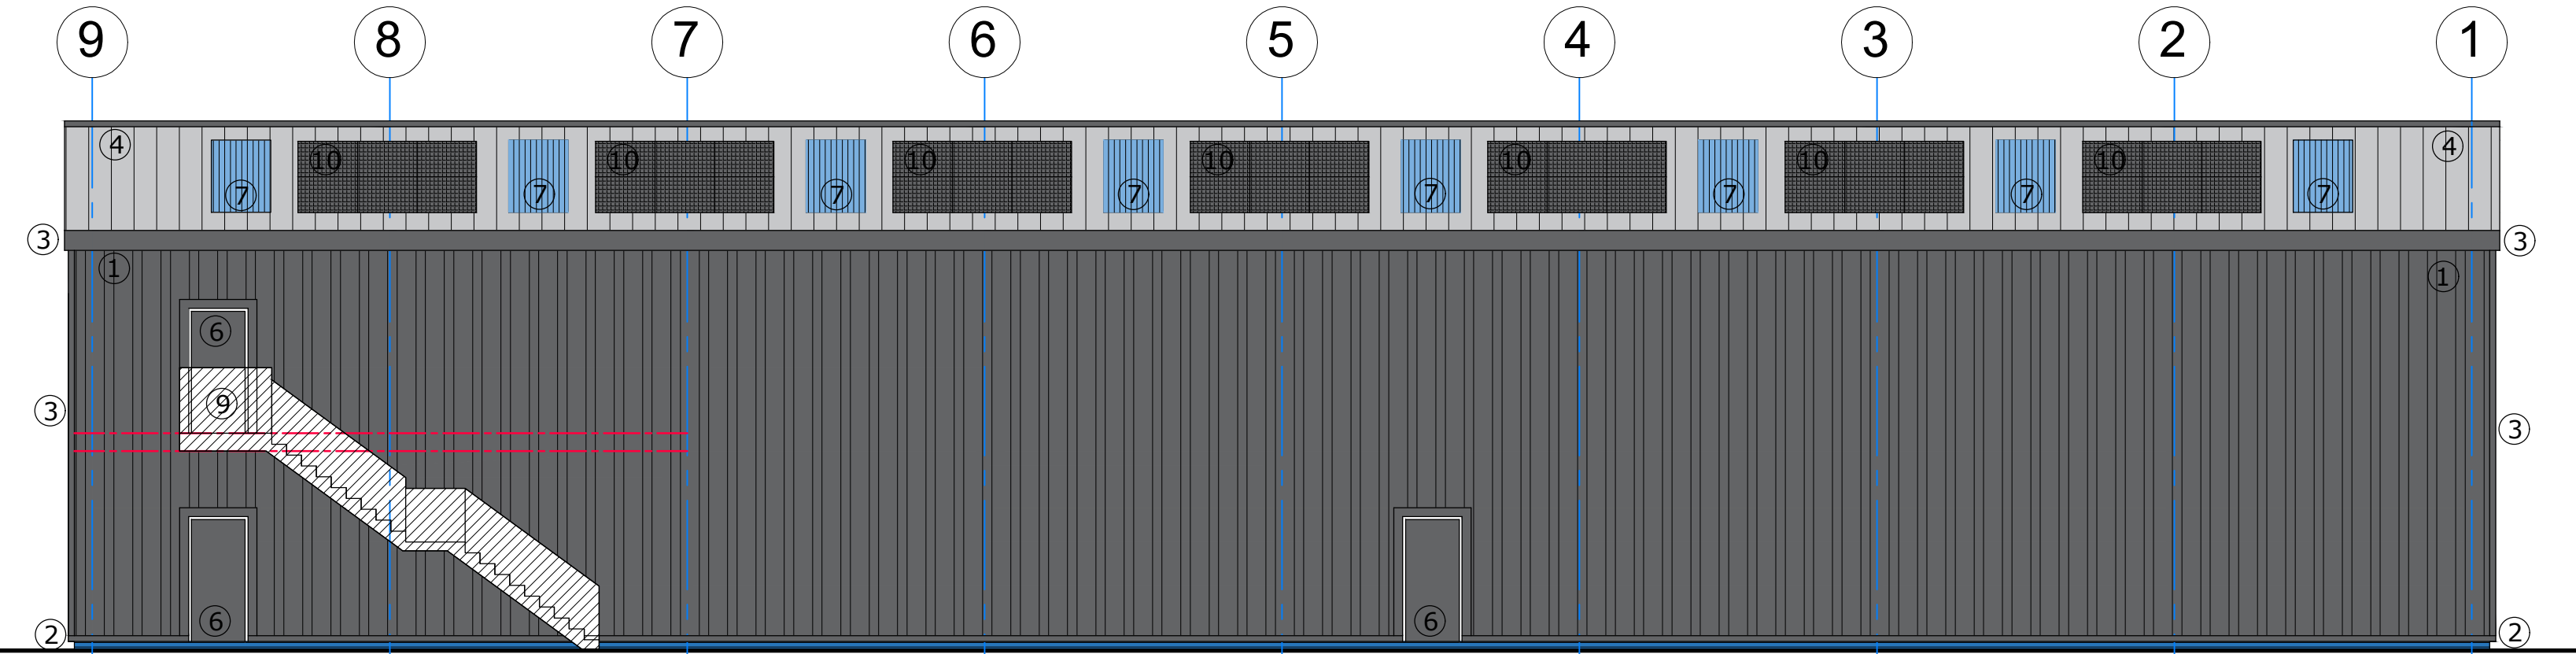


SIDE ELEVATION (S) SCALE 1:100

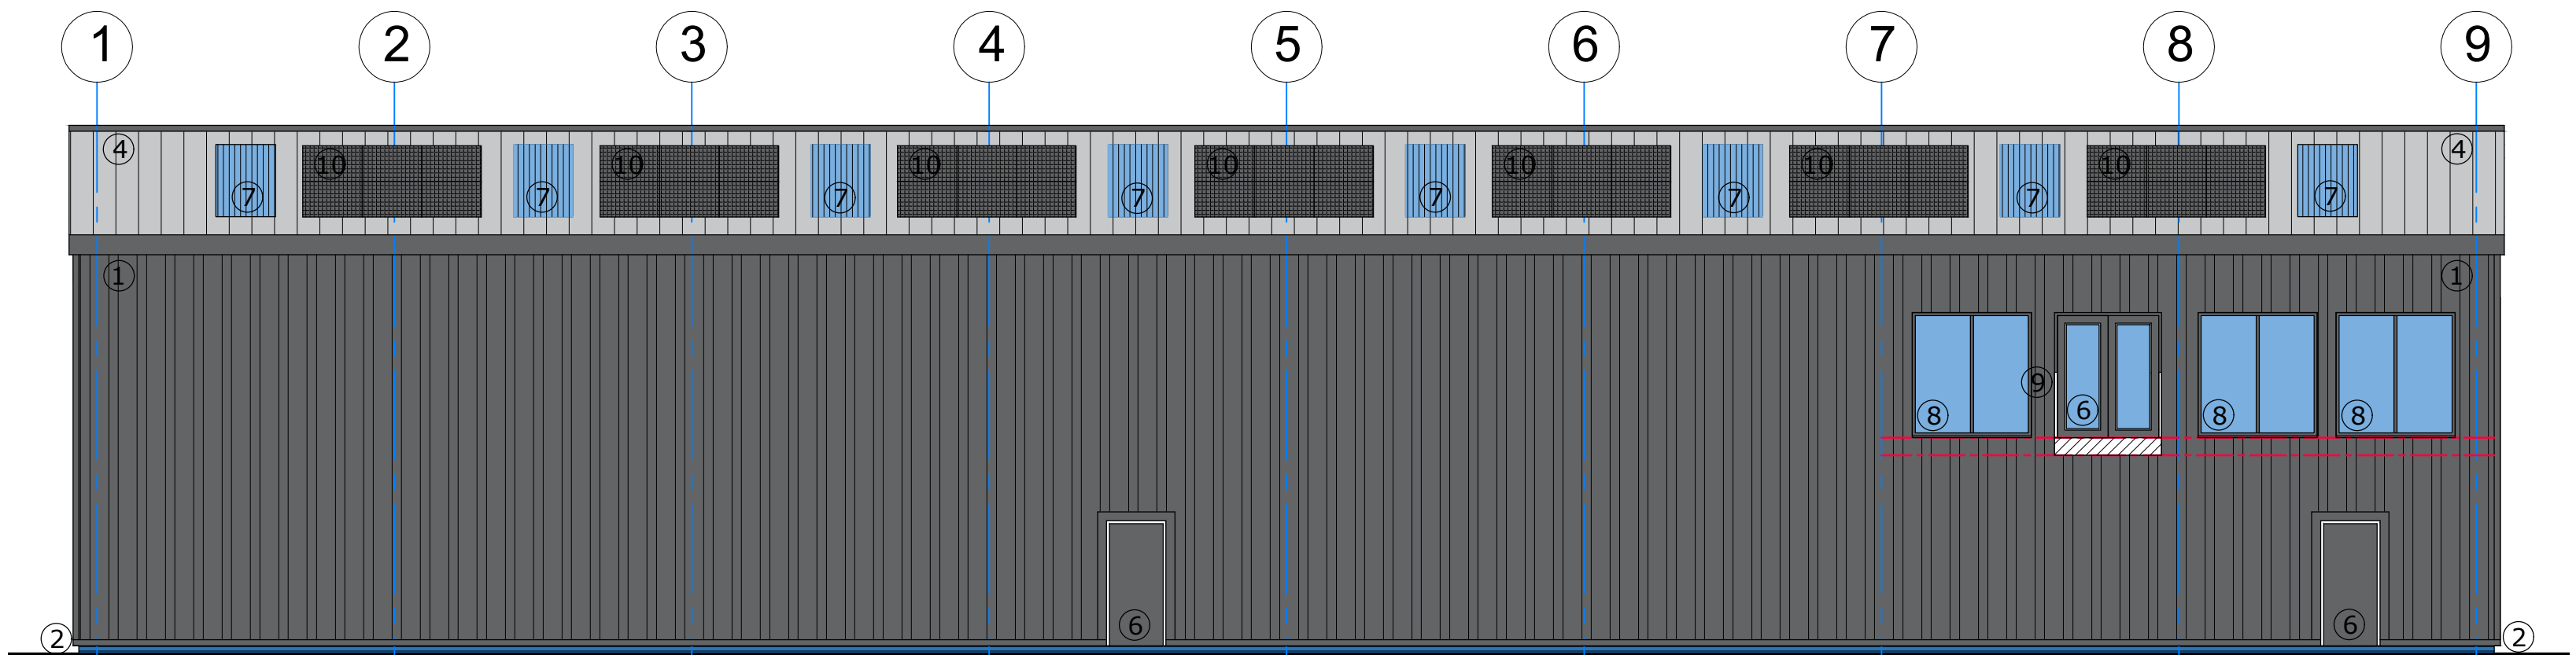

SIDE ELEVATION (N) SCALE 1:100

- MATERIALS :
- 1, WALLS : PROFILED STEEL CLADDING (ANTHRACITE GREY)
 - 2, WALLS : BWK PLINTH COURSE (BLUE BRICK)
 - 3, TRIMS/ RW GOODS : STEEL TRIM (ANTHRACITE GREY)
 - 4, ROOF: PROFILED STEEL SHEET (GOOSE WING GREY)
 - 5, ROLLER SHUTTER DOOR : (ANTHRACITE GREY)
 - 6, EXTERNAL DOORS : STEEL DOOR (ANTHRACITE GREY)
 - 7, ROOF LIGHTS : TRANSLUCENT ROOF LIGHT (SAFETY)
 - 8, WINDOWS : (ANTHRACITE GREY)
 - 9, BRIDGE HANDRAIL / GUARDING / EX STEPS : (ANTHRACITE GREY)
 - 10, SOLAR PANELS

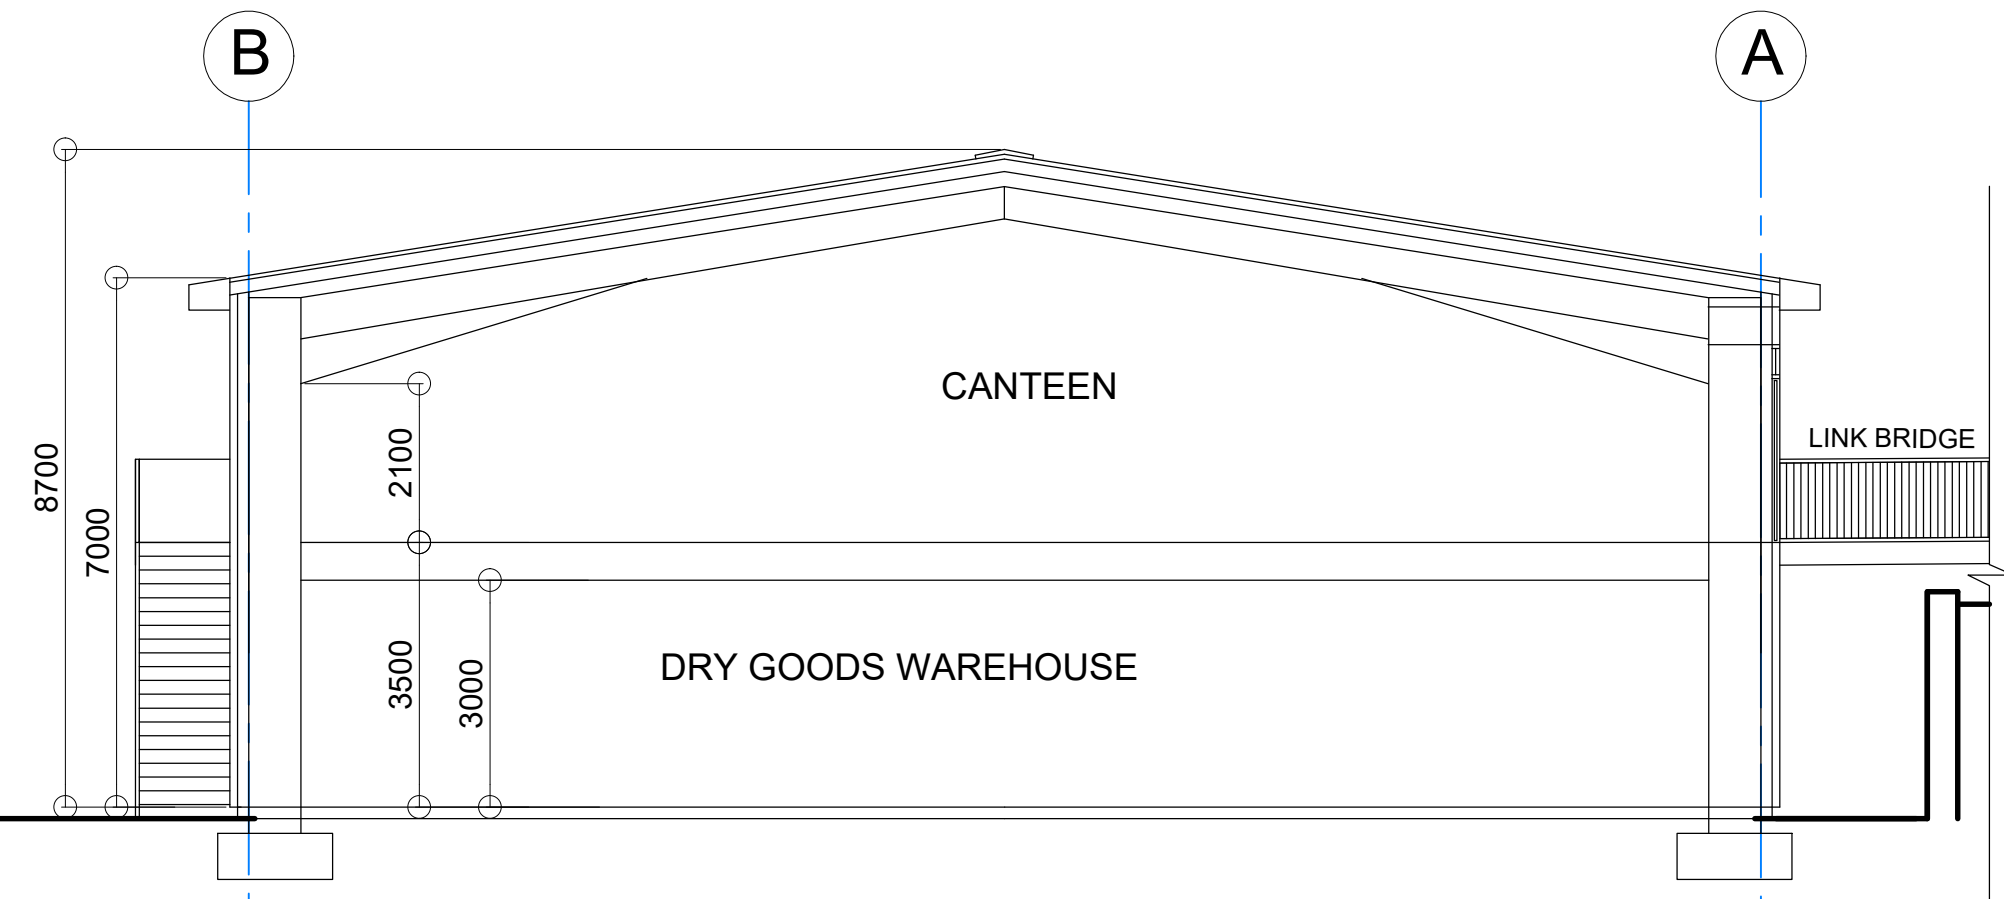

SECTION A-A SCALE 1:100



SECTION B-B SCALE 1:100

1. THIS DRAWING AND THE COPYRIGHTS AND PATENTS THEREIN ARE THE PROPERTY OF NYP ARCHITECTURAL LTD REGISTERED IN ENGLAND AND WALES No. PENDING AND MAY BE USED OR REPRODUCED ONLY UNDER CONTRACT.
2. CONTRACTORS AND SUB-CONTRACTORS MUST CHECK AND AGREE ALL DIMENSIONS BEFORE PREPARING SHOP DRAWINGS OR COMMENCING WORK ON SITE
3. CONTRACTORS ARE RESPONSIBLE FOR INFORMING THE DESIGNER OF ANY DISCREPANCY DISCOVERED ON THIS DRAWING OR BETWEEN THIS DRAWING AND ANY OTHER RELATED DOCUMENT ISSUED UNDER THE STANDARD FORM OF CONTRACT IN RESPECT OF THE WORK.
4. WRITTEN DIMENSIONS ONLY ARE TO BE USED FROM THIS DRAWING. IF IN ANY DOUBT ASK FOR CLARIFICATION.

Revisions.		
Date	Suffix	Description
Notes.		

NYP
ARCHITECTURAL
LTD

BBIC, INNOVATION WAY, BARNSELEY, S75 1JL.
Tel: 01226 200989. E: scott@nypas.co.uk

Project.
**FOSTER BAKERY
TOWNGATE
MAPPLEWELL
BARNSELEY
S75-6AS**

Drawing Title.
**ELEVATIONS &
SECTIONS**

Client.
MR J. FOSTER

Date.
FEB 2026

Scale.
AS INDICATED

Ref.	Dwg. No.	Rev.
2026/21	03	B