



1 Proposed Front Elevation  
Scale: 1:50



2 Proposed Side Elevation  
Scale: 1:50

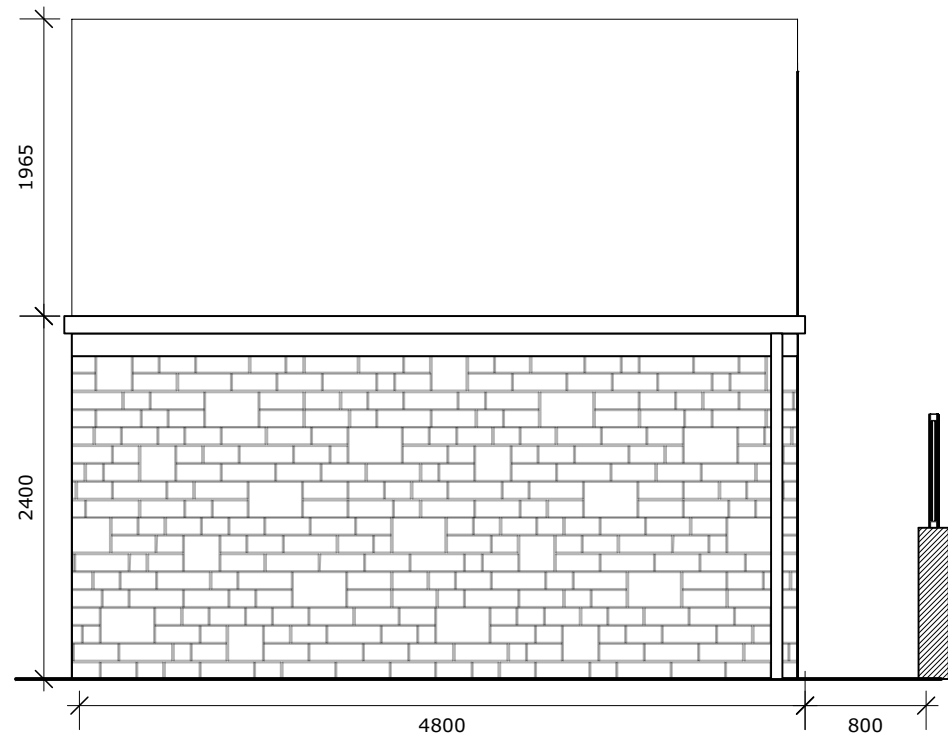

3 Proposed Rear Elevation  
Scale: 1:50

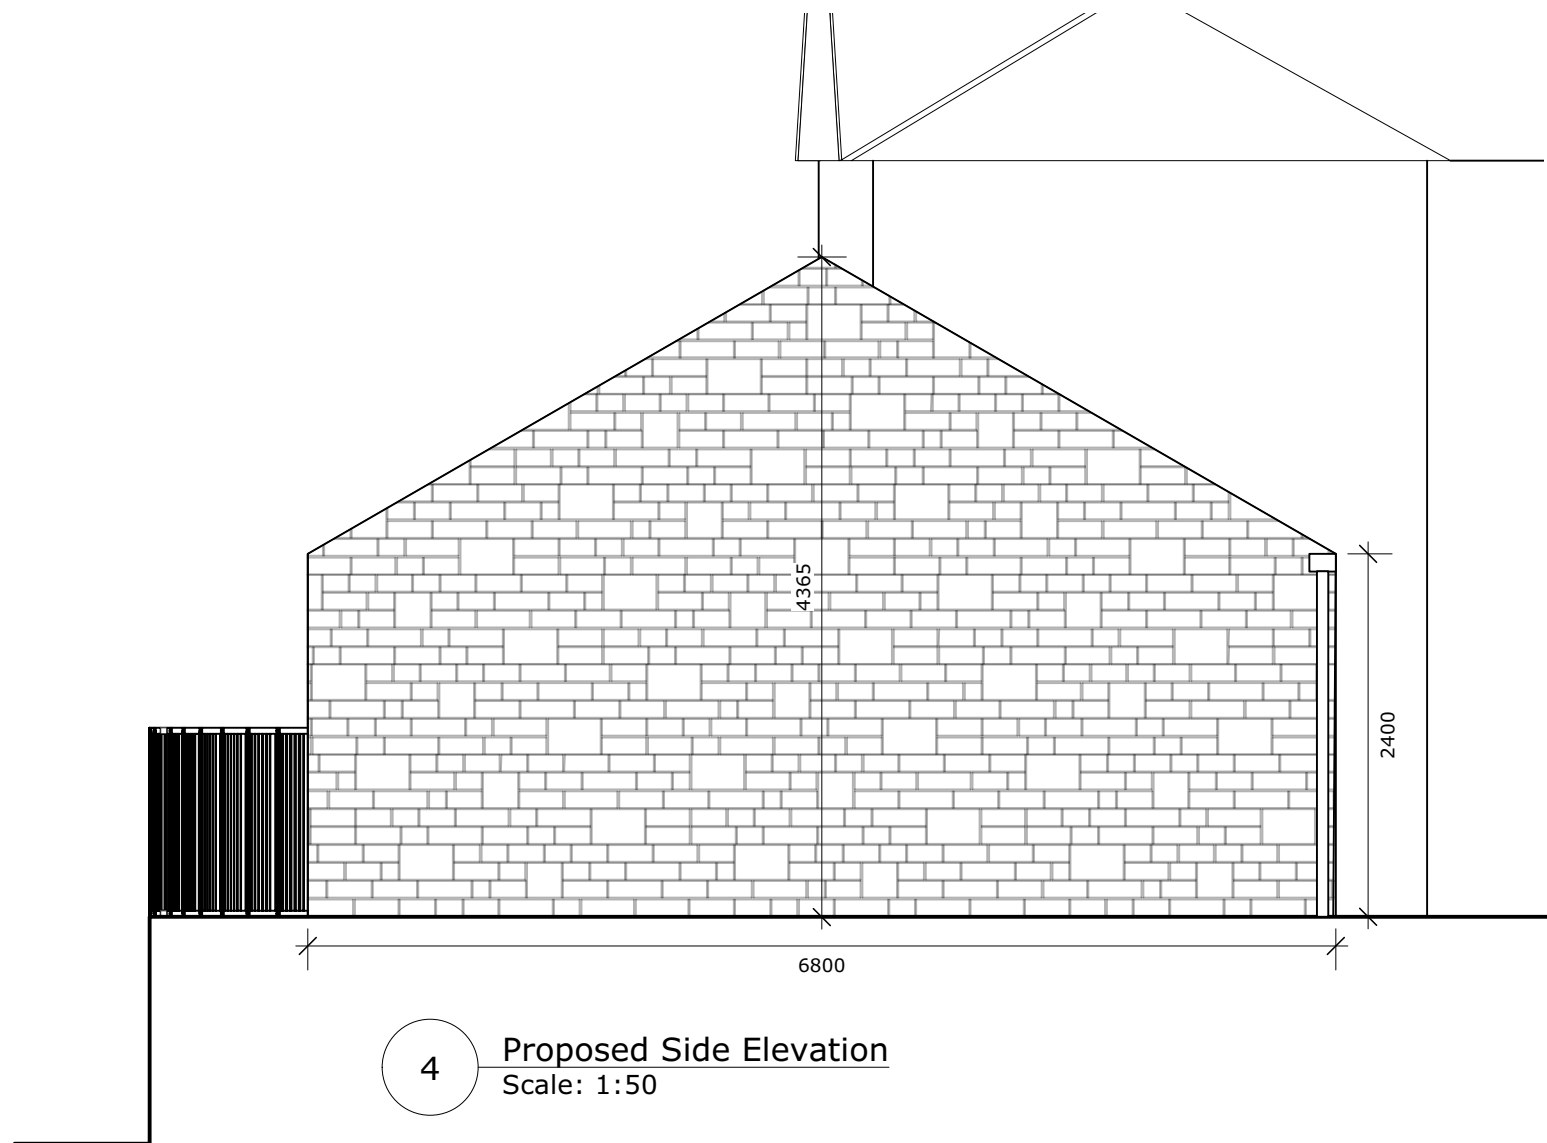

4 Proposed Side Elevation  
Scale: 1:50

DO NOT SCALE FROM DRAWINGS.

Project  
: Detached Garage

Drawing  
: Proposed Elevations

**EA**  
Lash Alnoworth

Client:  
Mr and Mrs Ackroyd

Address:  
16 New Close,  
Silkstone, Barnsley,  
S75 4HF

Scale : 1:50 @ A3
Date : 12/09/2022
Dwg No. : 2201-LEA-00-DR-A-00200
Rev.: P01