




A Dormers amended as per Planning Officer comments. 13/06/19

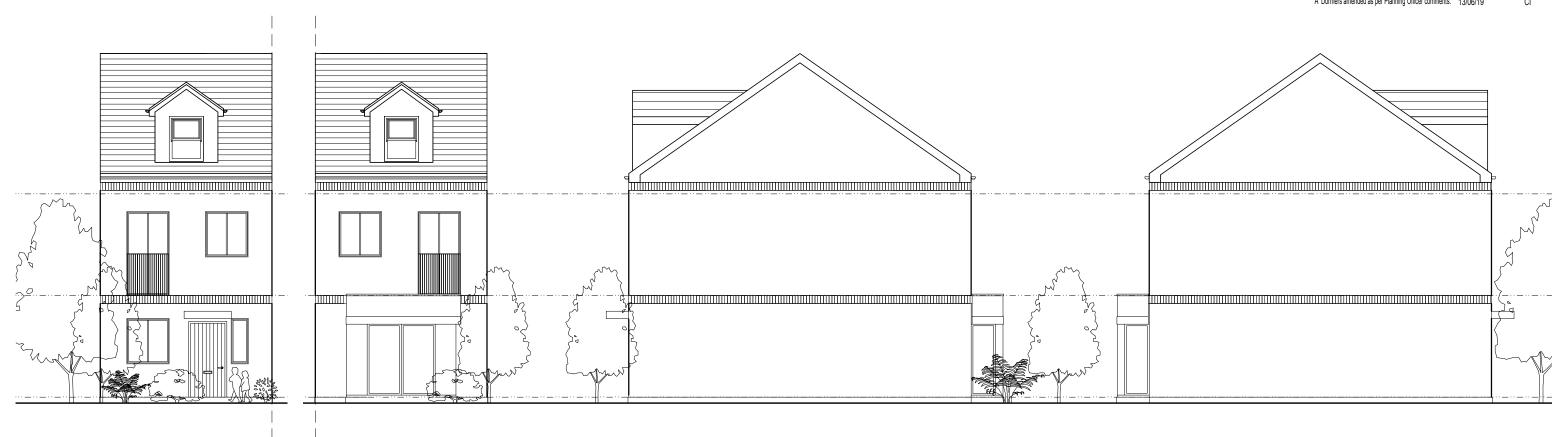


SIDE ELEVATION

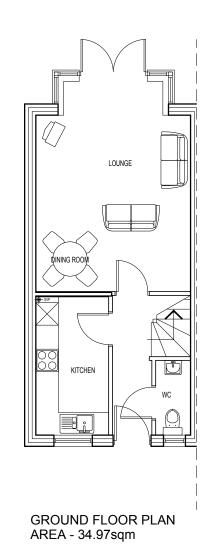


FRONT ELEVATION

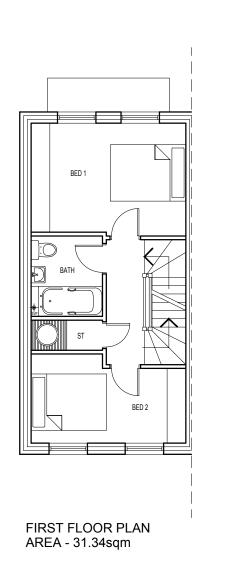

REAR ELEVATION

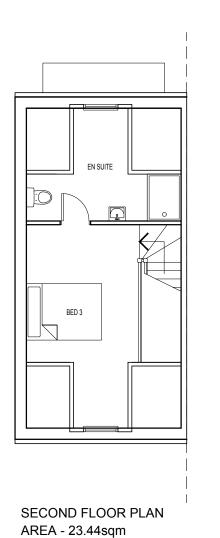

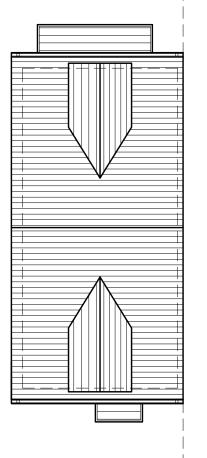

SIDE ELEVATION

ROOF PLAN TOTAL AREA - 89.77sqm



Coda Studios Ltd 70-71 Cornish Place, Comish St, Sheffield, S6 3AF t:0114 279 6003

 e:information@codastudios.co.uk

 DRAWN
 CHECKED
 DATE
 SCALE
 REVISION

 CI
 JH
 19-12-2018
 1:100 @A3
 A

	Client	David J White
	Job	Housing Development Whites Bakery Site
	Title	Concept House Type 1
	Dwg. No.	2713-PL900

© COPYRIGHT EXISTS ON THE DESIGNS AND INFORMATION SHOWN ON THIS DRAWING. The Contractor must verify all dimensions on site before making shop drawings or commencing work of any kind. No dimensions to be scaled from this drawing. Architect to be notified of any discrepancies in dimensions immediately.