




PROPOSED FRONT ELEVATION.

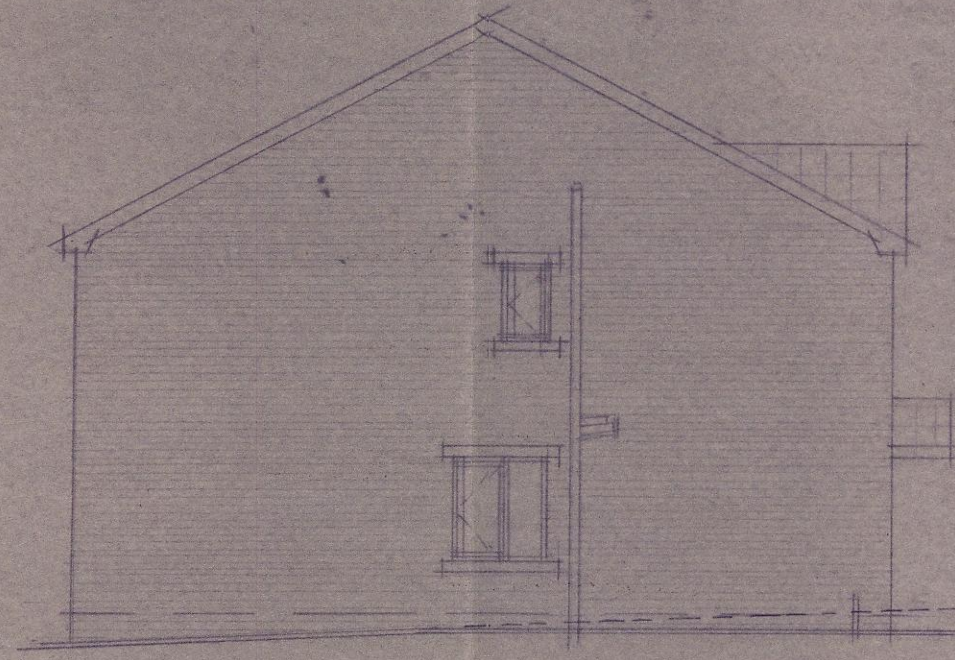


PROPOSED SIDE ELEVATION.

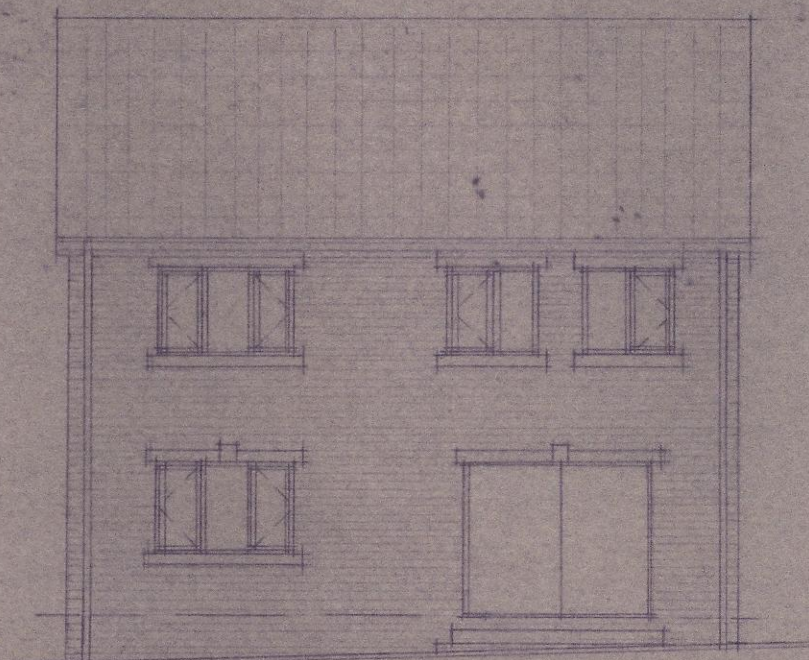


PROPOSED REAR ELEVATION.

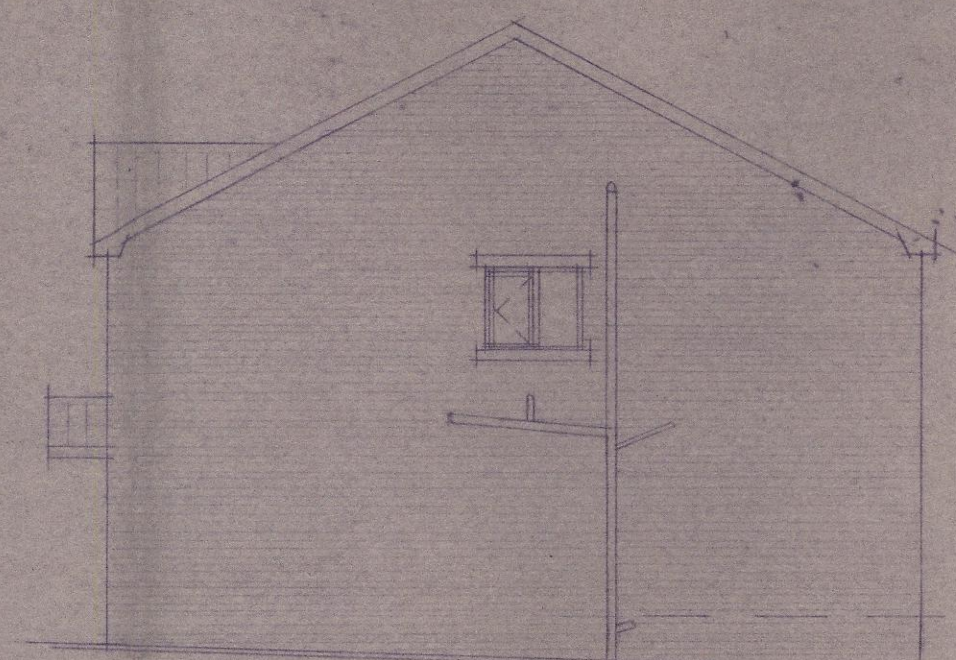


PROPOSED SIDE ELEVATION.

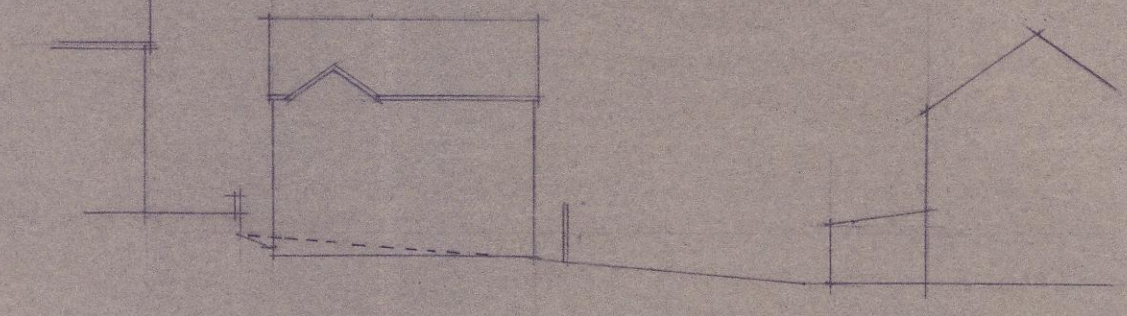


LAND SECTION.

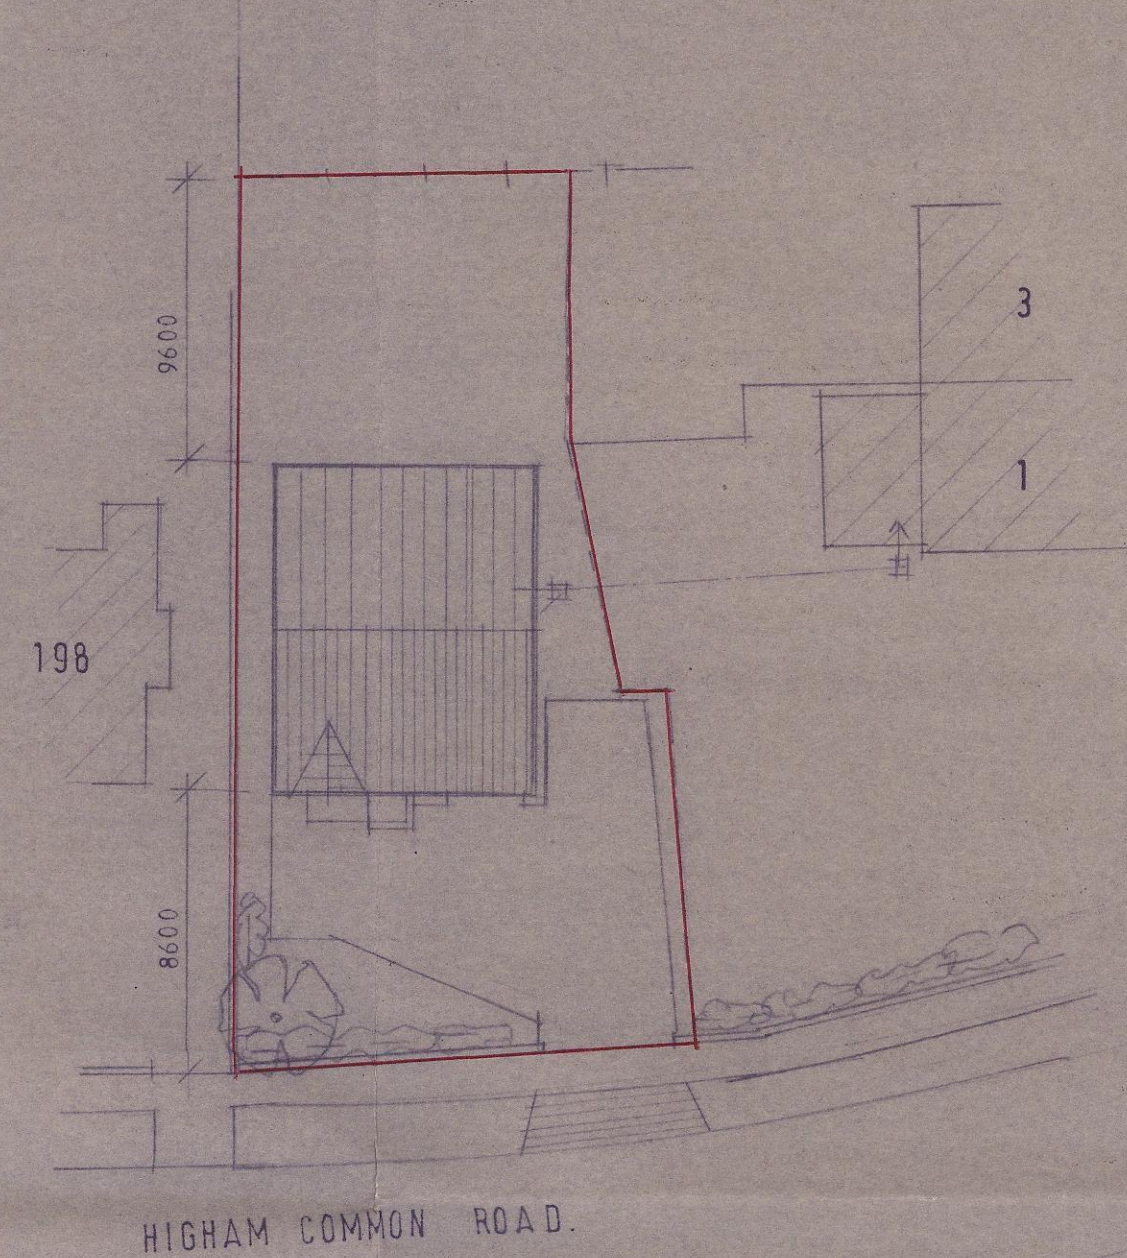

BLOCK PLAN.

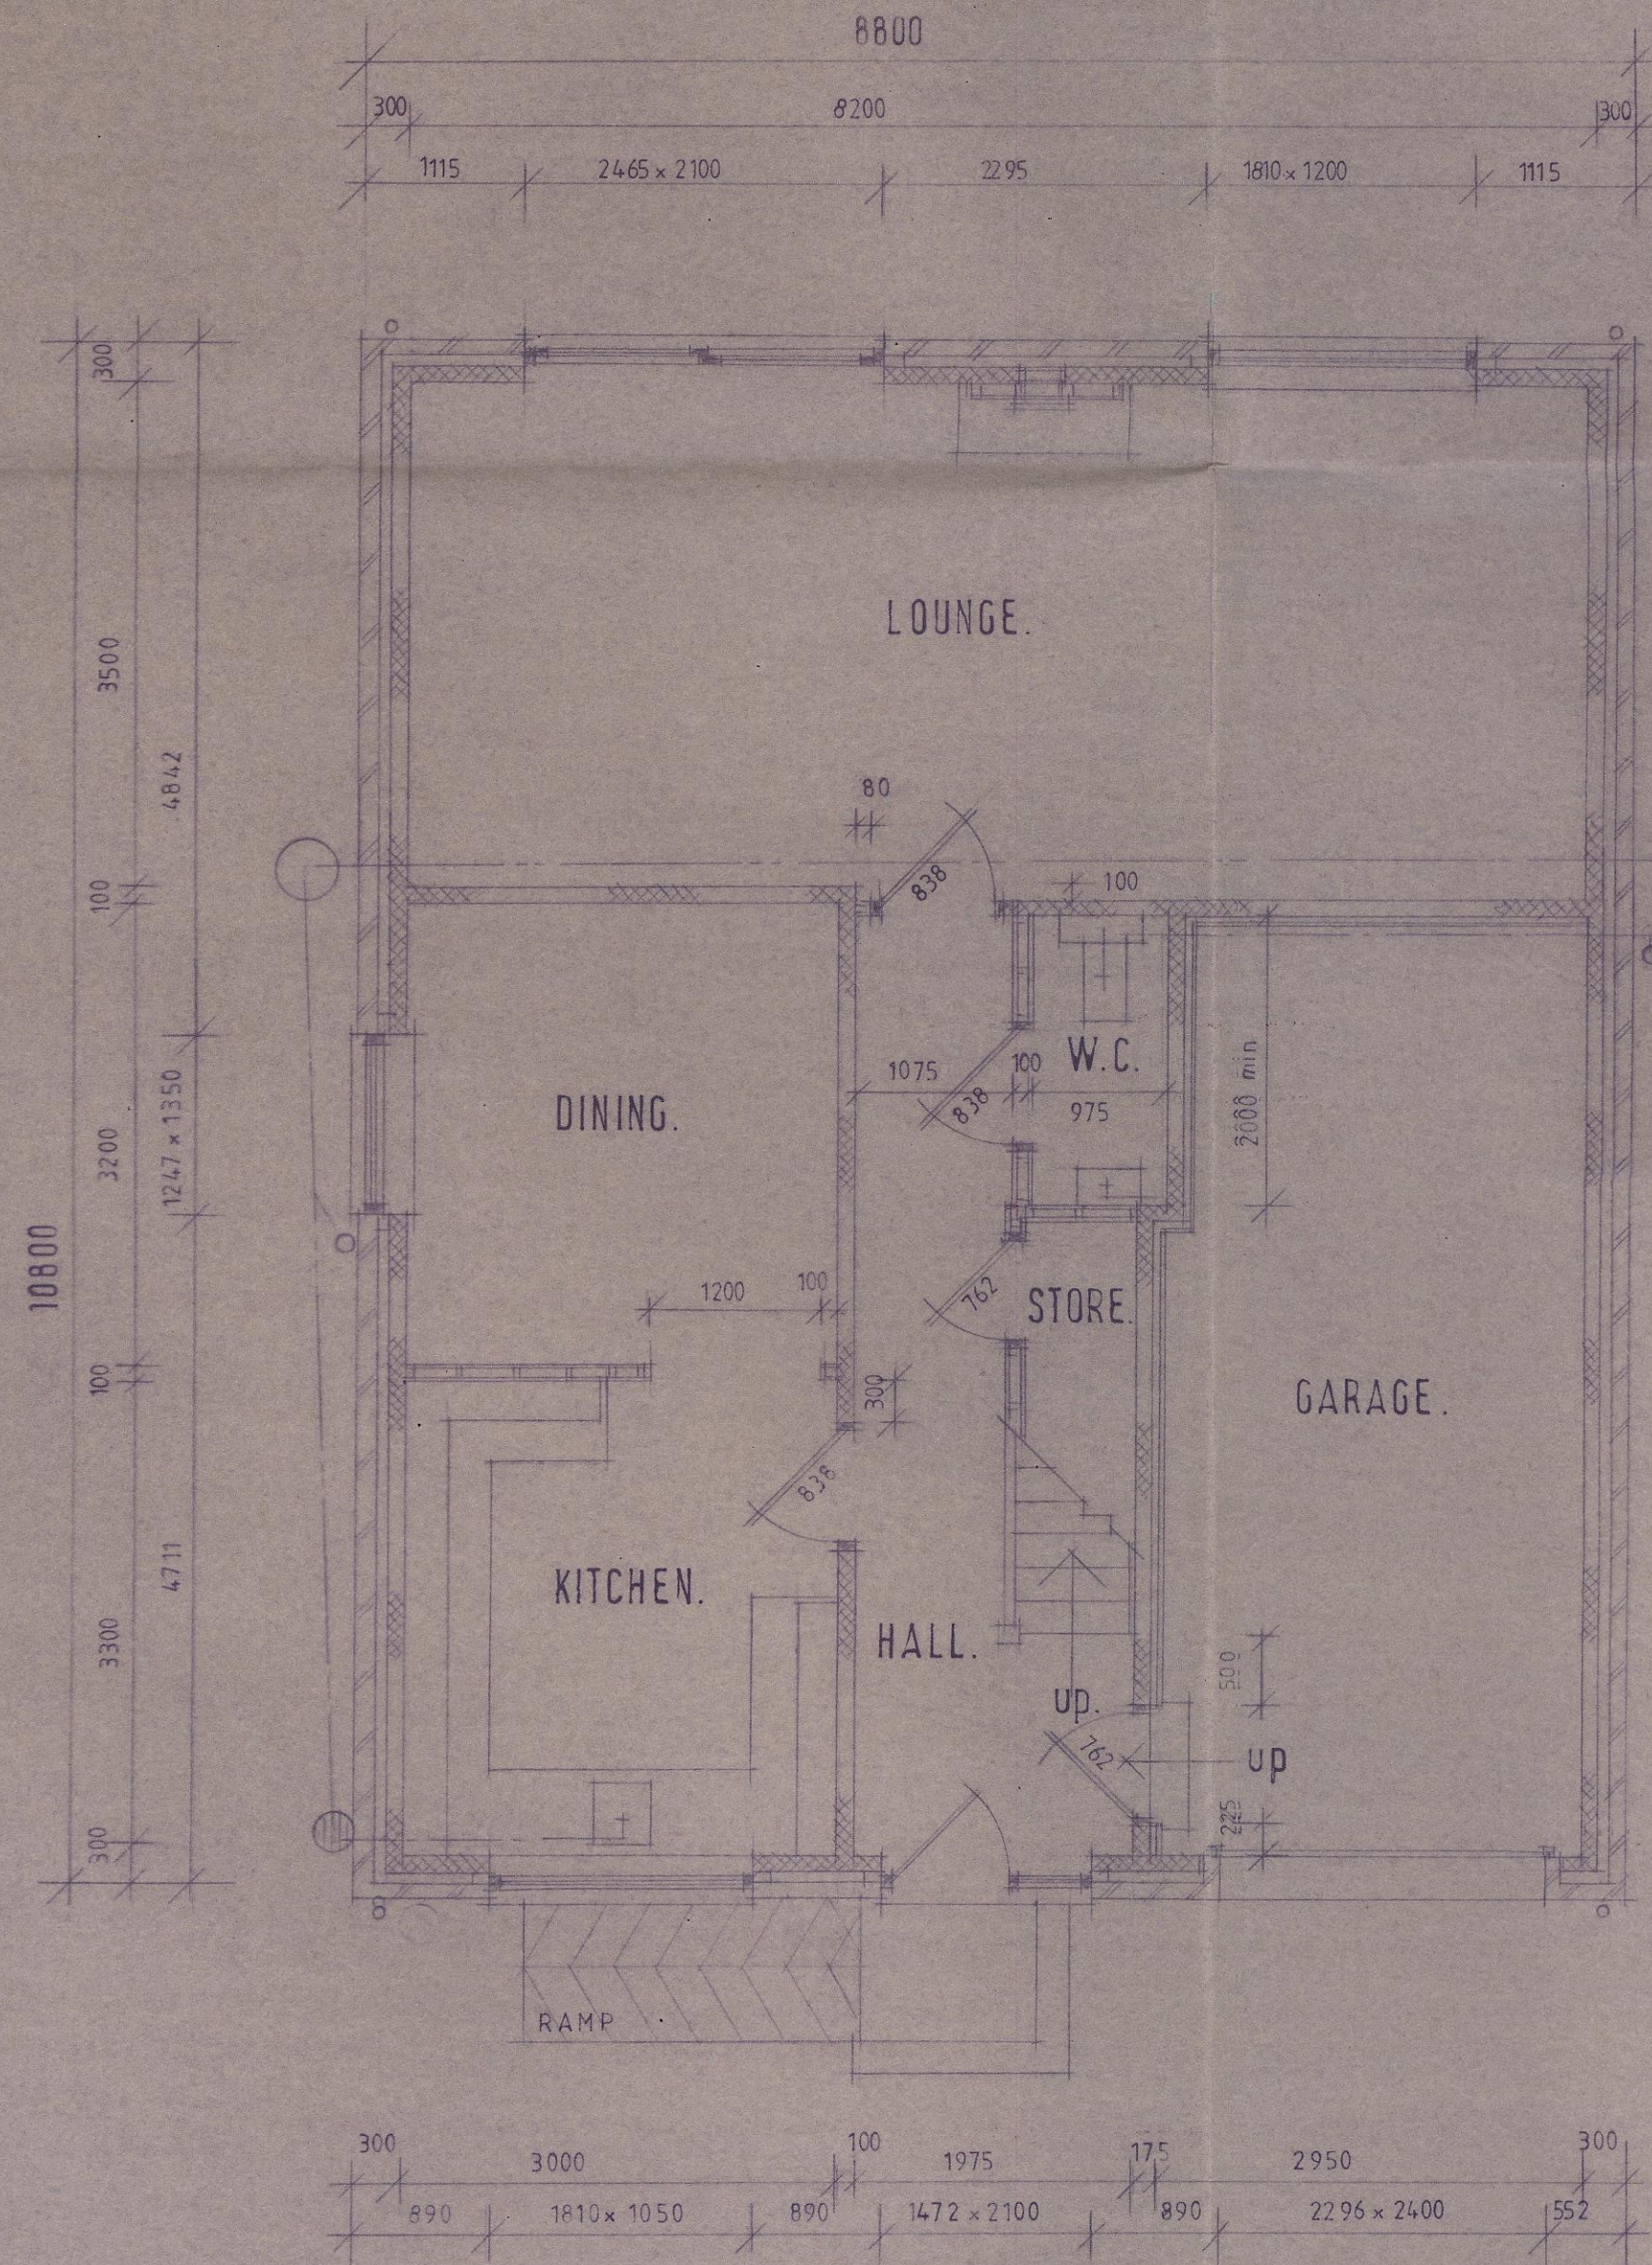

PROPOSED GROUND FLOOR LAYOUT.

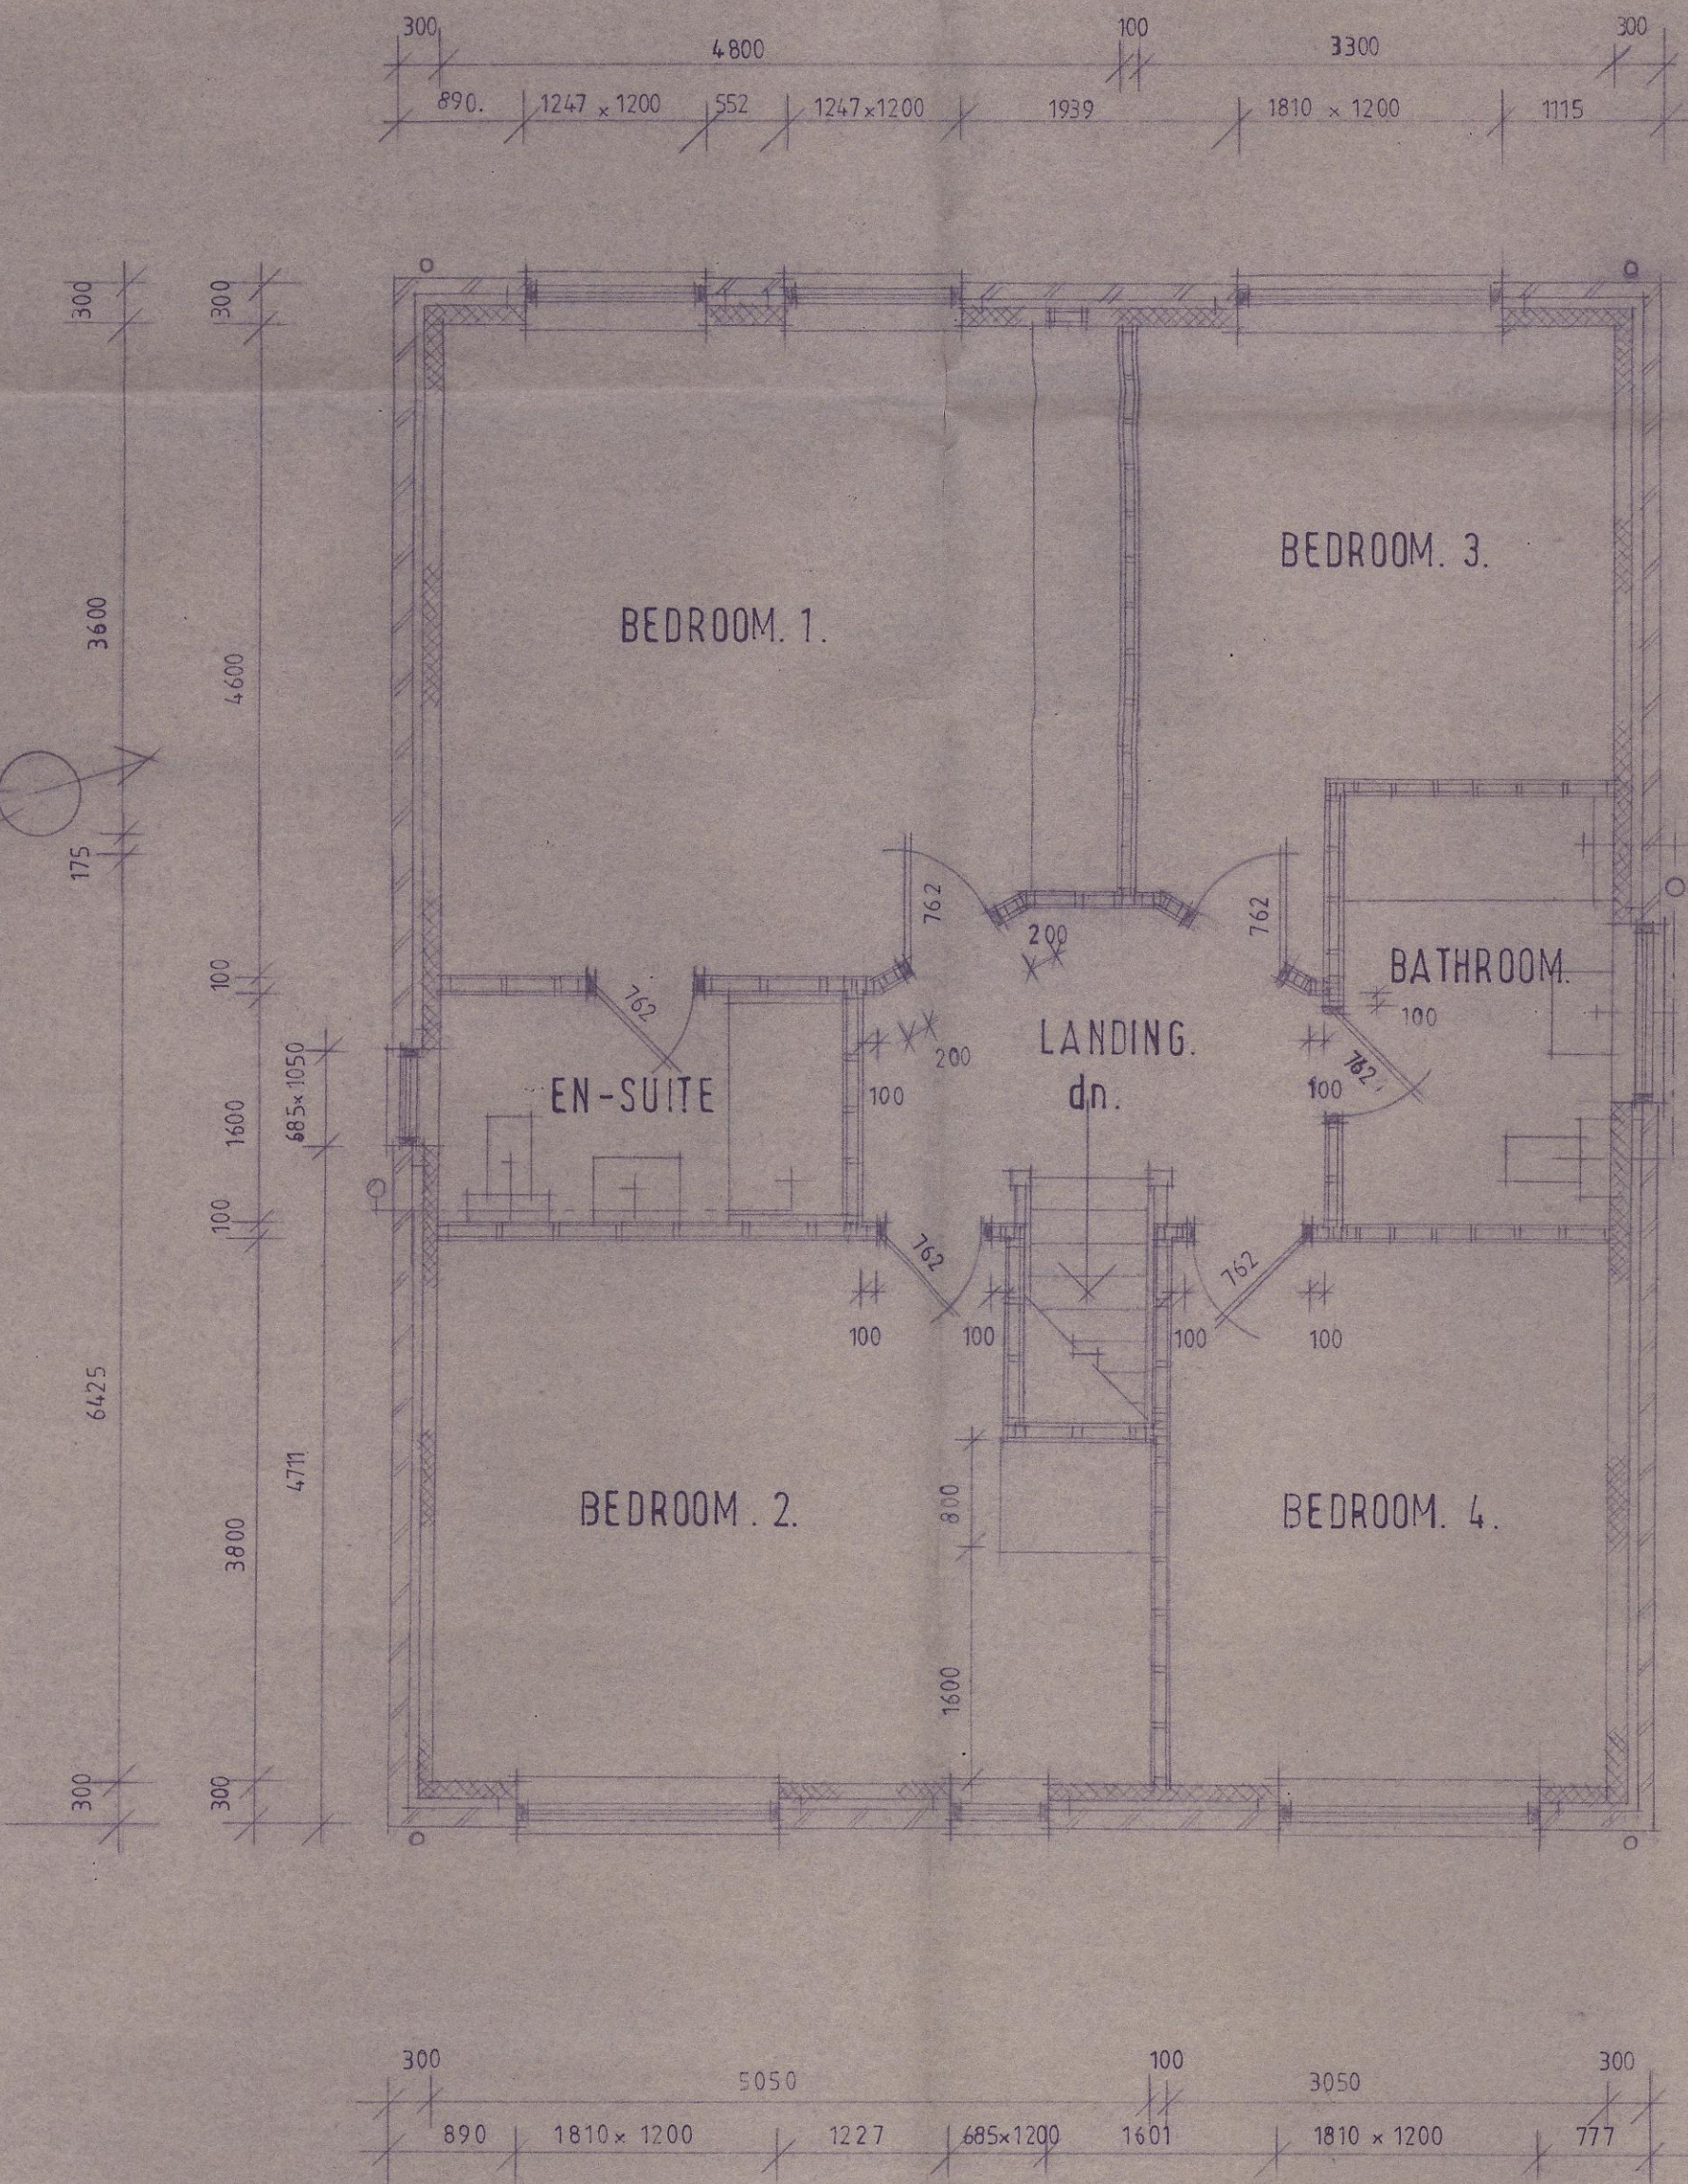

PROPOSED FIRST FLOOR LAYOUT.

NOTES
 The contractor is to check and verify all building and site dimensions, levels and sewer invert levels at connection points before tendering and work commences.
 This drawing must read with and checked against any structural or other specialist drawings provided. The contractor is to comply in all respects with the current building regulations whether specifically stated on these drawings or not. Internal dimensions exclude plaster thickness.
 Do not scale off this drawing.

Job Title FOUR BED. DWELLING.		
Client LEE WILLIAMS DEVELOPMENTS LTD.		
Drawing Title LAYOUTS.		
Drawn By I.W.	Date OCTOBER 13.	Scale 1:50 1:100 1:250

B M B C
 CORPORATE MAIL ROOM
 05 NOV 2013
 Received by:
 ORIGINAL COPY

**IAN WILLIAMS
 DESIGN AND BUILD**
 FAIRFIELDS, CHURCH ROAD,
 ALTOFTS, W. YORKS WF6 2NU
 Telephone: 01924 893311

DRG. No. 01. 01. 10. 13.