



1 Existing Rear Elevation
1 : 50



2 Proposed Rear Elevation
1 : 50



3 Existing Front Elevation
1 : 50



4 Proposed Front Elevation
1 : 50



5 Existing Side (North East) Elevation
1 : 50




6 Proposed Side (North East) Elevation
1 : 50



7 Proposed 3d

Notes:
Do not scale from this drawing, only use figured dimensions for construction purposes.
For the avoidance of doubt, all dimensions are to wall structure not finishes.
Contractors are to verify all dimensions on site and notify the designer of any discrepancies.

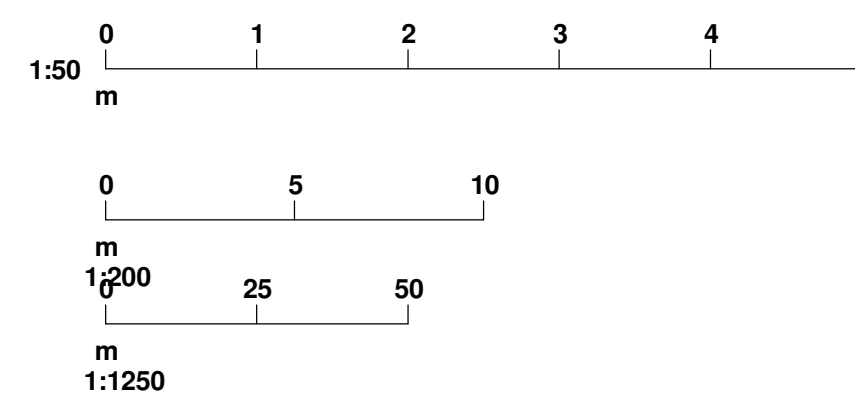

B 27/3 W30 added to utility room JPS,SJP
A 25/3 Door revised to sliding door, velux and window added to utility, 450x160 windows shown either side of sliding door JPS,SJP
* 22/3 Initial Issue JPS,SJP
Rev: 1/20/17
CLIENT: GARY & SALLY ADAMS

PROJECT: Proposed Single Storey Side + Rear Extension, 5 Chaloner heights, Barnsley S74 0RZ
TITLE: Existing and Proposed Elevations

DRAWING STATUS:
FOR PLANNING
DRAWN BY: JJP CHECKED BY: SJP
SCALE: 1 : 50
DATE: 18/03/2017

Oakleaf Architecture
6 Watersmeet Road
Sheffield S6 5FA
E-mail: oakleafarchitecture@outlook.com
ARCHITECTURE - PLANNING - BUILDING REGS

JOB No: 2017-02 DRAWING No: A (PL)-002 REV: B