


Key plan	North
----------	-------

EXISTING ELEVATIONS KEY
 [Symbol] EXISTING BUILDING ELEMENT

NOTES: EXISTING ELEVATIONS
 — EXISTING ELEVATIONS TAKEN FROM BUILDING SURVEY 'P23-00417-MET-EXT-XX-ELE-M2-B-2-ELEVATIONS' BY MET GEO ENVIRONMENTAL, RECEIVED 2023-09-13
 — RETAIL UNIT ELEVATIONS GLAZING AND ENTRANCE DOOR CONFIGURATIONS NOT ABLE TO BE MEASURED AT TIME OF SURVEY. WORKS TO THIS FACADE SUBJECT TO FURTHER MEASURED SURVEY AS REQUIRED

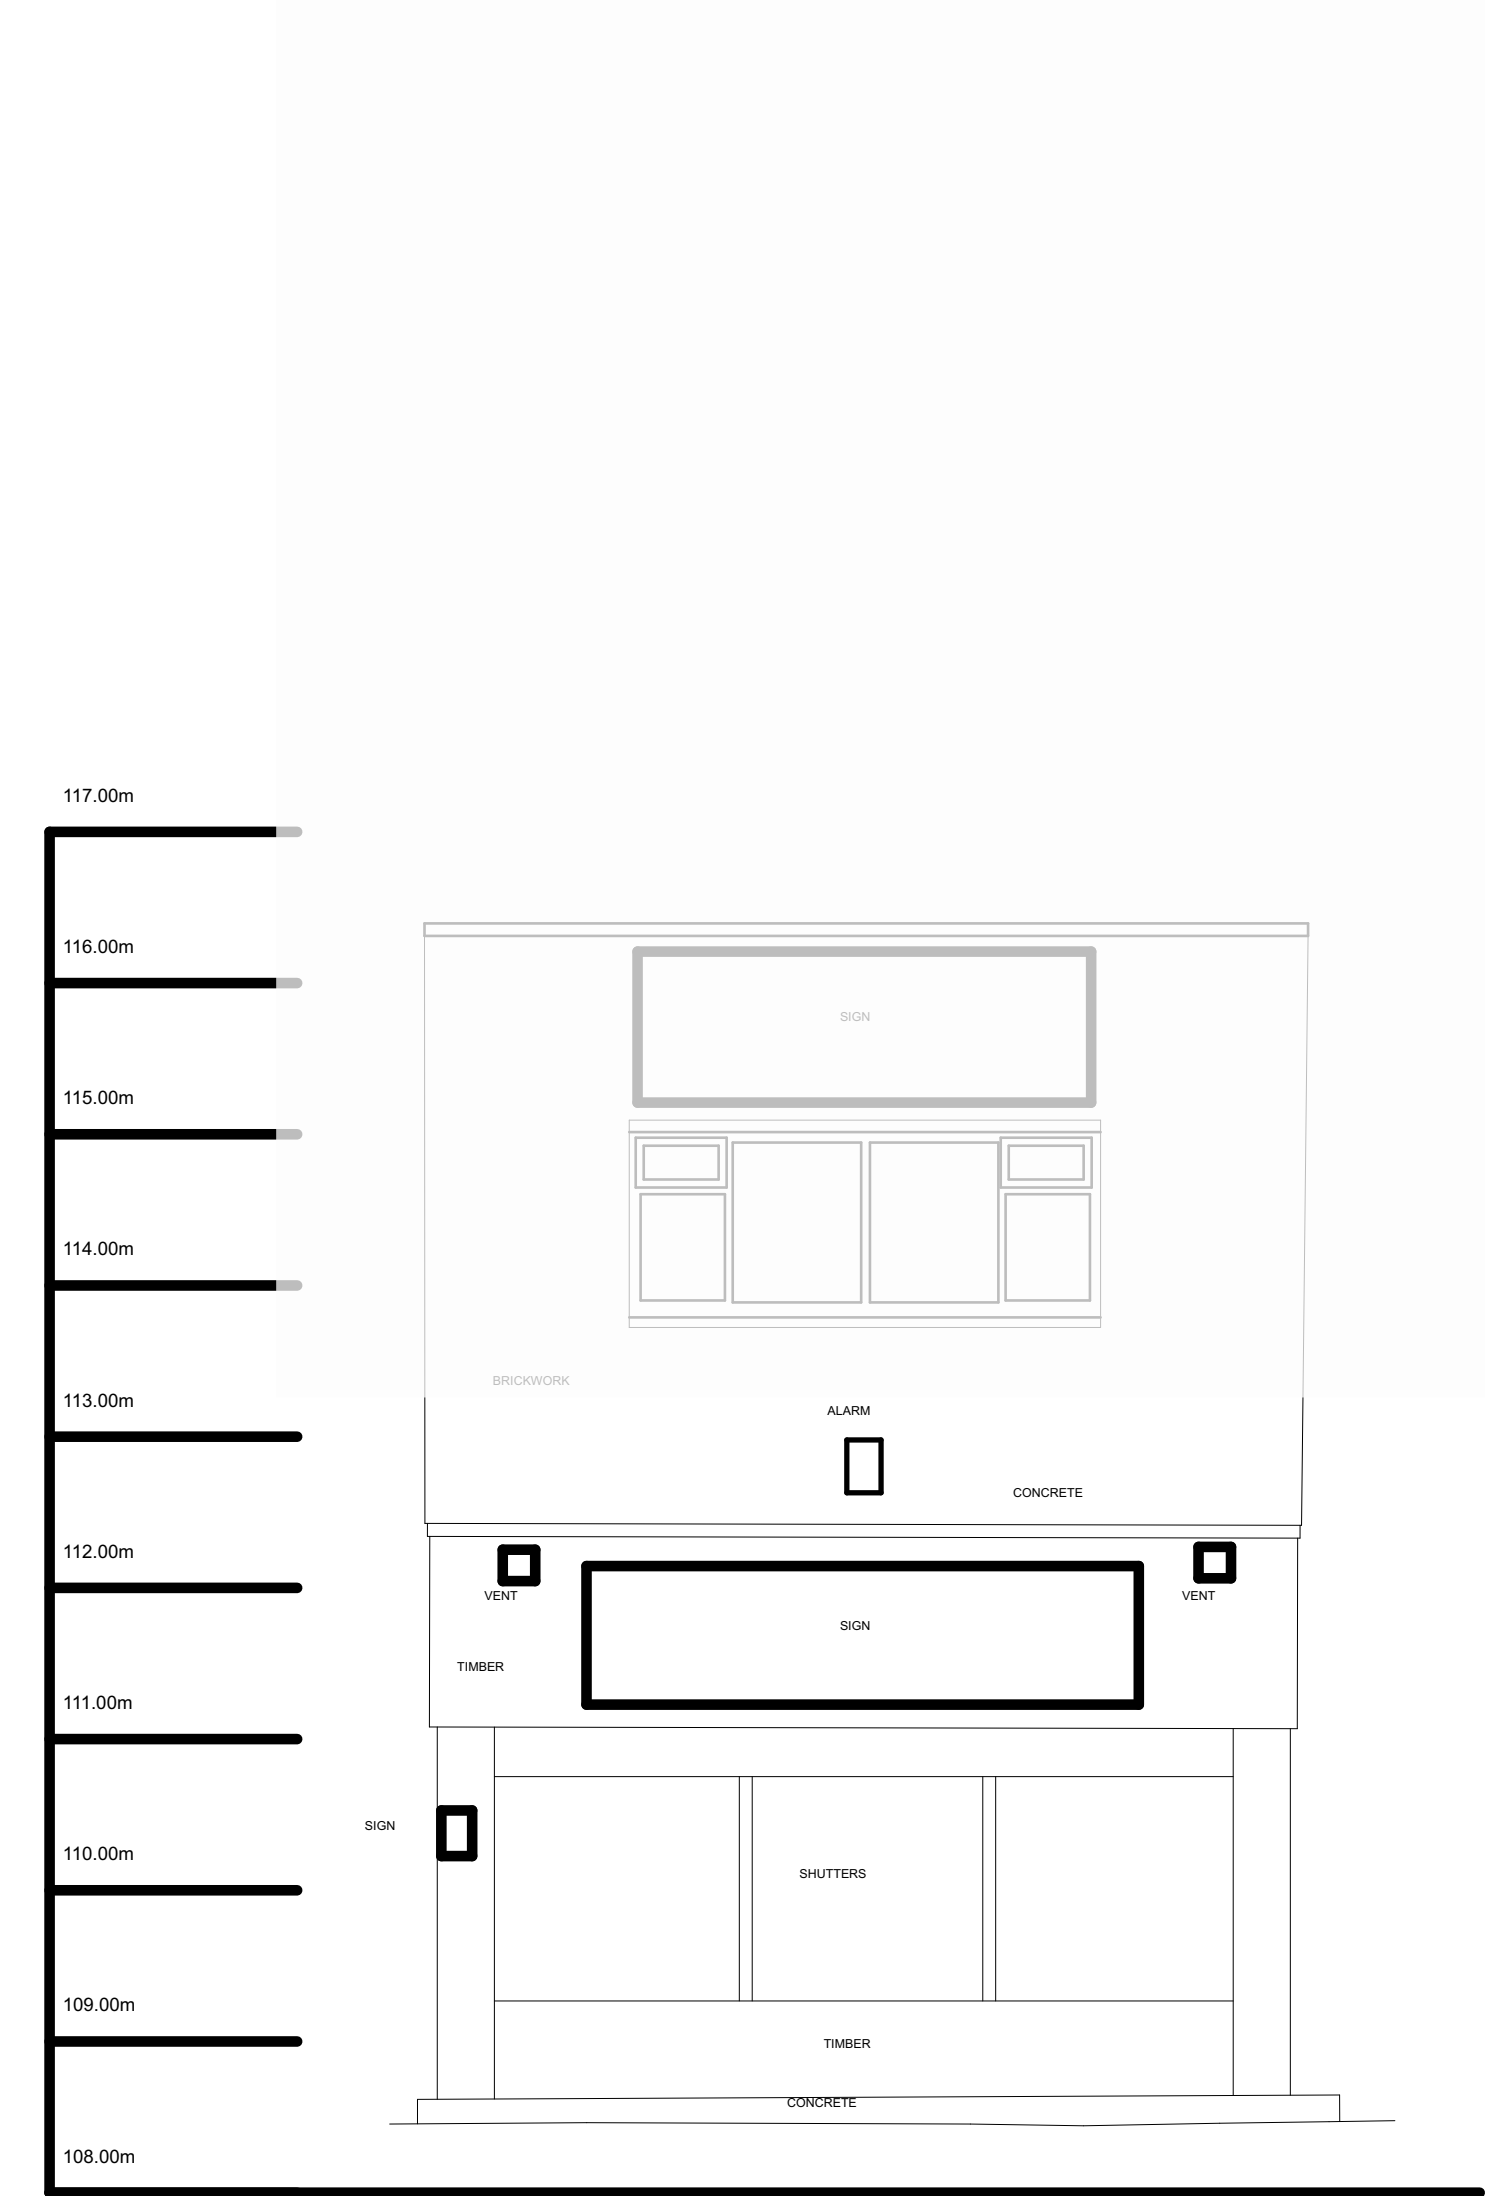

ELEVATION 7

NW ELEVATION 08
1:50



ELEVATION 8

NW ELEVATION 08
1:50

P01	YMCA Retail Unit Planning Application	JW	08/07/2024	
Rev.	Description	Drawn	Checked	Date



BOND BRYAN
 info@bondbryan.co.uk
 www.bondbryan.co.uk

Barnsley Metropolitan Borough Council

Barnsley Levelling Up Fund
 Barnsley YMCA/Chilypsp

Planning North-West Elevations – Existing

Originator project ref 2304B	Purpose of Issue Design Development
Scale(s) 1:50	Revision description Preliminary
Paper size A0	

project	originator	volume	level	type	rate	number	revision
BALU-BBA-YM-ZZ-DR-A-3621							P01