
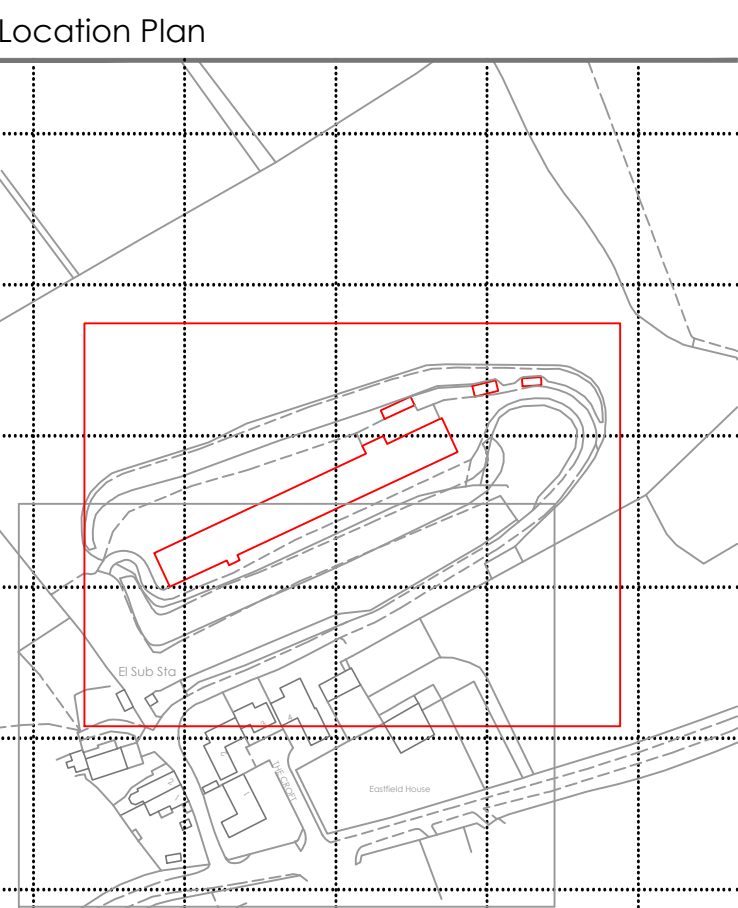


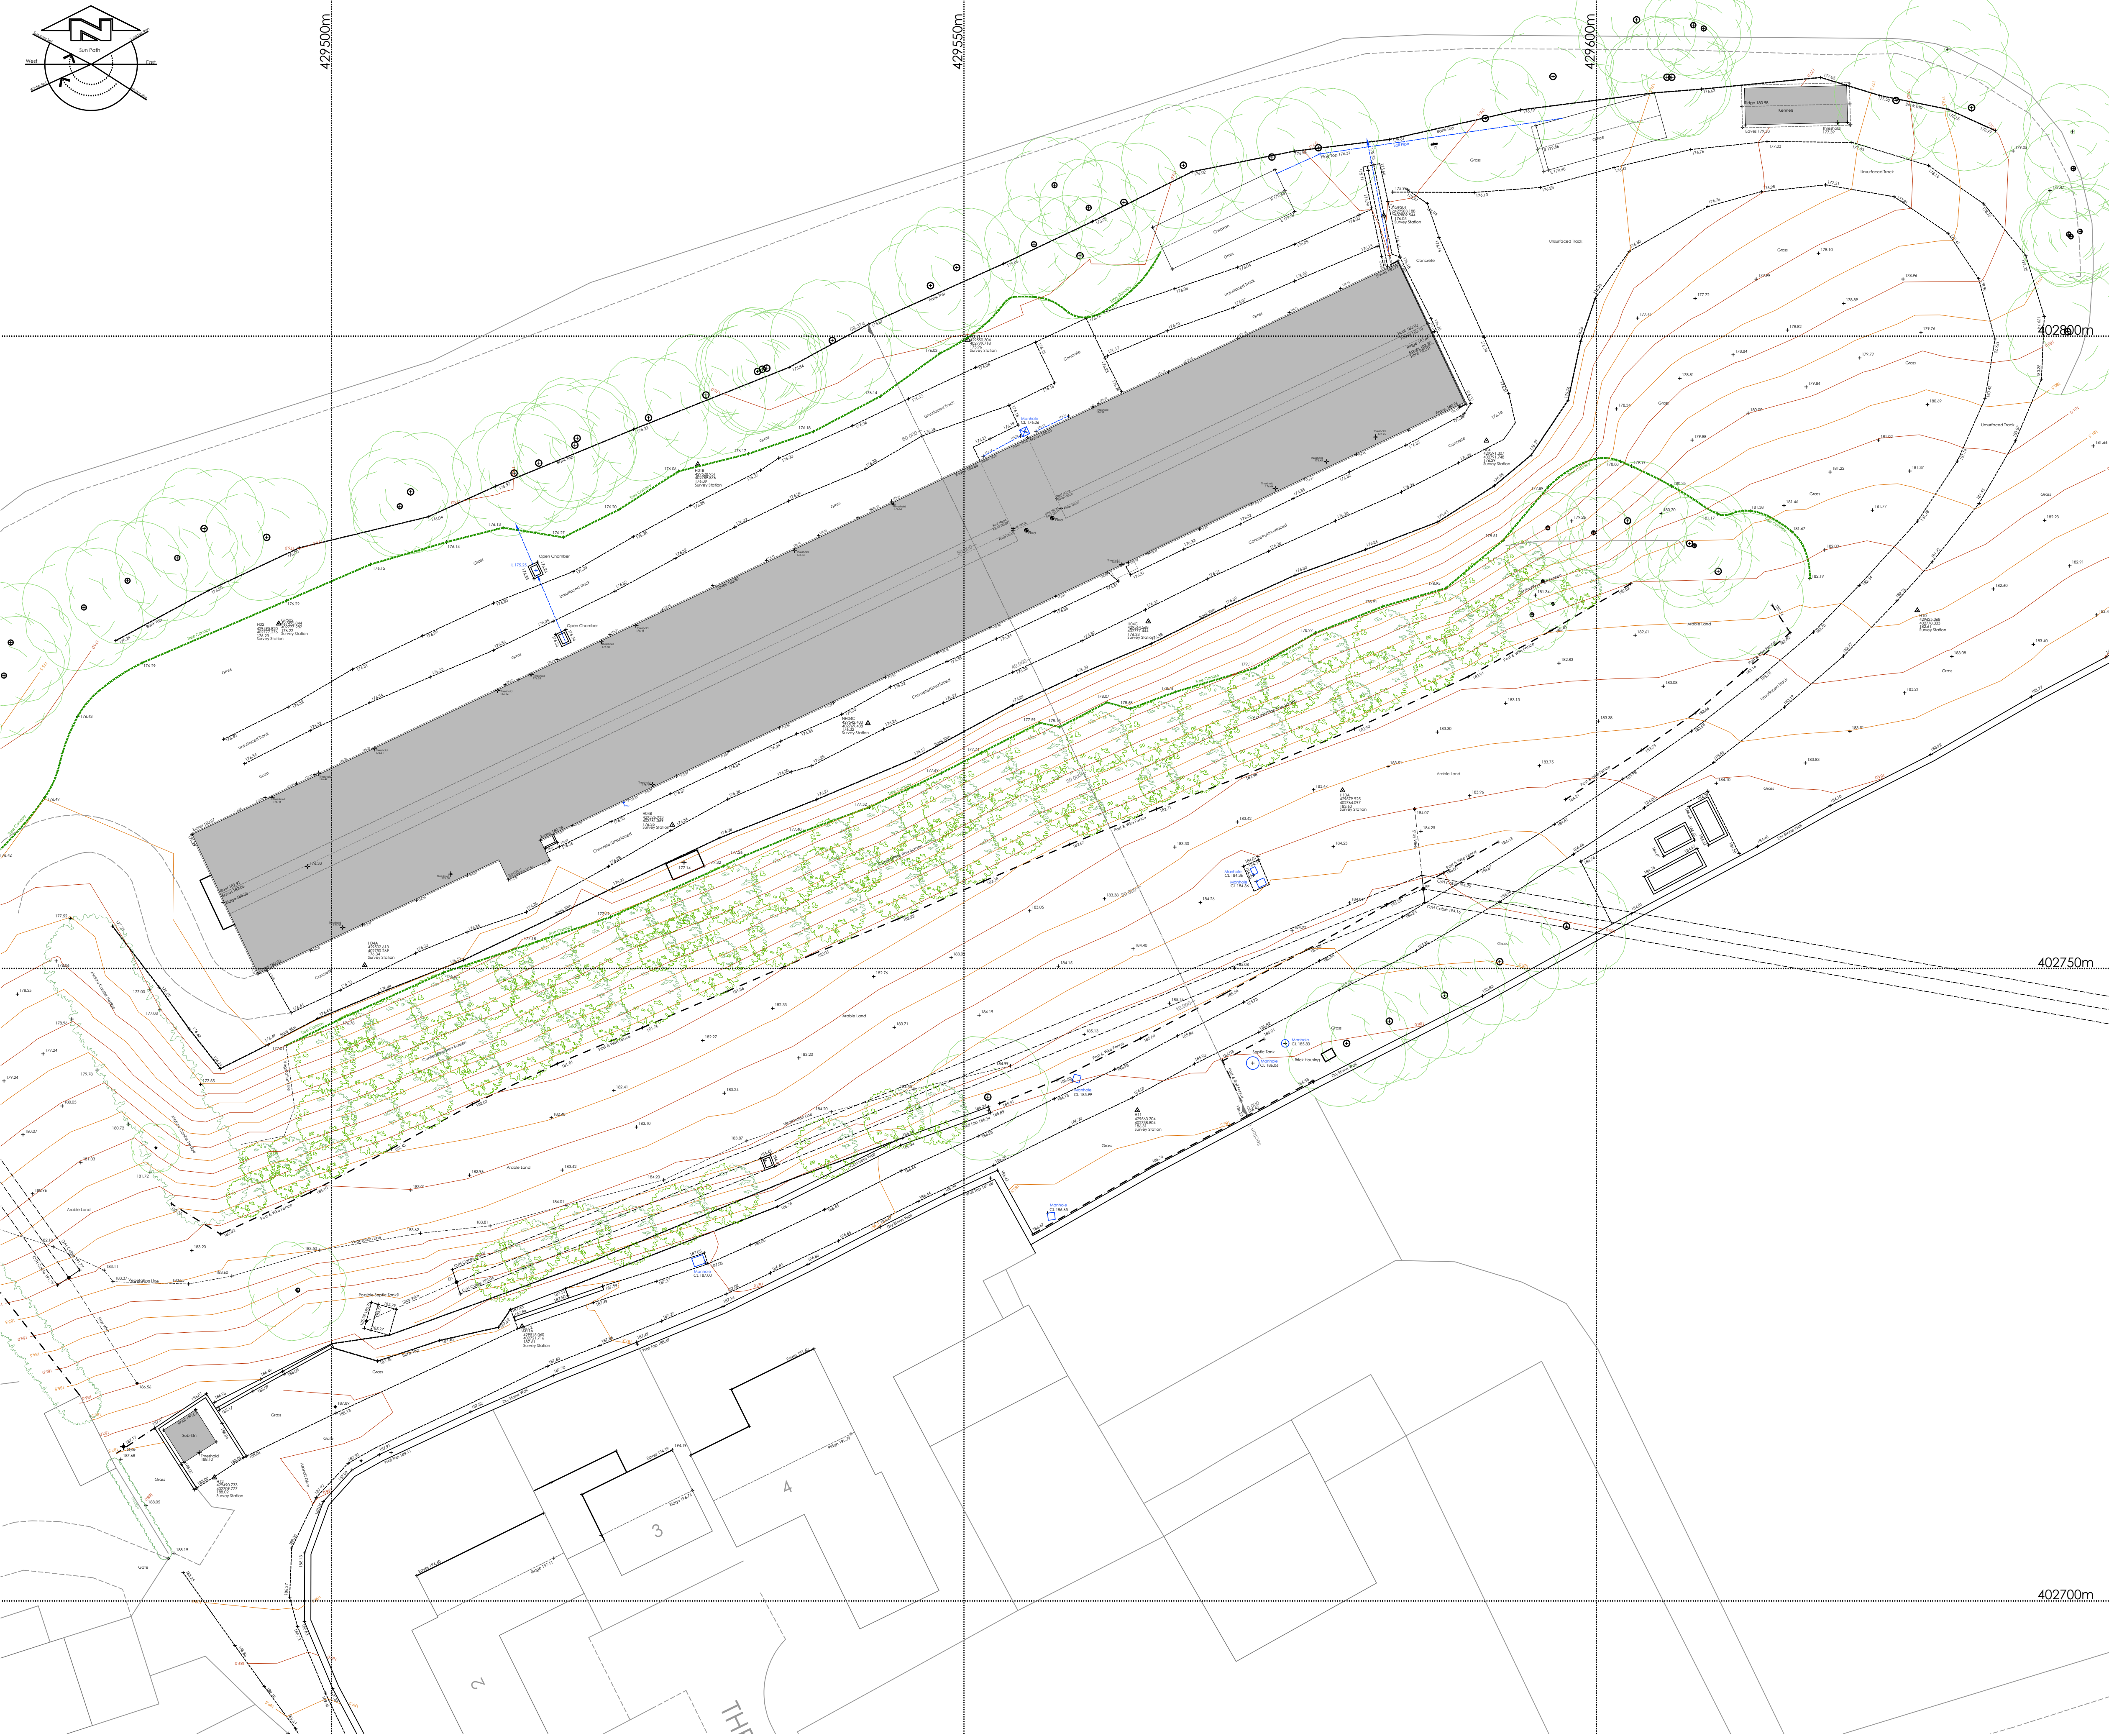

Ordnance Survey (c) Crown Copyright 2024. All rights reserved. Licence number 100022432

Reference	East	North	Elevation	Description
GP001	429583.188	429591.544	174.05	Survey Station
GP002	429495.844	429777.282	176.22	Survey Station
H01A	429553.304	429799.718	175.36	Survey Station
H01B	429528.931	429789.874	174.09	Survey Station
H02	429495.850	429777.278	176.23	Survey Station
H03	429471.017	429750.762	174.92	Survey Station
H04	429591.307	429791.748	176.29	Survey Station
H04A	429502.413	429793.309	176.34	Survey Station
H04B	429526.933	429761.369	176.35	Survey Station
H04C	429584.588	429777.448	176.33	Survey Station
H04D	429584.570	429777.444	176.33	Survey Station
H10	429625.368	429778.333	182.61	Survey Station
H10A	429579.925	429764.007	183.40	Survey Station
H11	429563.704	429738.804	186.31	Survey Station
H11A	429513.060	429721.716	187.61	Survey Station
H12	429495.833	429799.717	188.02	Survey Station
H13	429513.075	429652.348	191.62	Survey Station

Site Survey Control & Datum Information

Grid Orientation:
Survey related to Ordnance Survey "OSGB15" of control point GP001
and the survey data was processed on a plane grid. (No Scale Factor)
Level Datum:
OS Orthometric Hts

Control & Datum Information

Co-ordinates and levels are based upon OSGB 1936 National Grid (OSGB36) and Ordnance Survey Datum Newlyn (ODN).
They are derived using realtime on site GPS survey, that utilises the National Grid Transformation OSTN15GB and the National Geoid Model OSGM15GB.
The data obtained for use in this drawing involved the use of realtime GPS survey and total station survey.
Contours are shown at 0.5m intervals.



Rev	Description			By	Date
Surv.	Drawn	Date	Chkd	Date	
NH	NH	24.04.24			

This drawing may not be reproduced, made use of
or issued to a third party without permission of:

Hinchliffe Architecture & Design Ltd

Hinchliffe Architecture & Design Ltd
24 Carr View Road, Hepworth, Holmfirth, HD9 1HX

Holden
Surveys Ltd
Topographical Building & Site Surveys - CAD Services

T: 0773 4936469 E: holdensurveys@msn.com

Title. Site Plan

Site. Hill Top Farm
Eastfield Lane
Thurgoland
Sheffield
S35 7AY

COMPUTER GENERATED DRAWING - DO NOT ALTER

Dwg No. HADL_27_Hill Top Fm

Sheet No. 2

SCALE	1/250	REV.	
-------	-------	------	--