


PRINCIPLE ELEVATION
(FACING DONCASTER ROAD)

TWO NEW DORMERS TO MATCH THE HOST DWELLING
WITH CLADDING BOARDS FINISHED IN ANTHRACITE GREY

EXISTING ROOF TO BE RE FINISHED
WITH MARLEY TILES IN GREY/BLACK
TO PROMOTE A HIGH STANDARD IN
DESIGN AND CONTINUITY

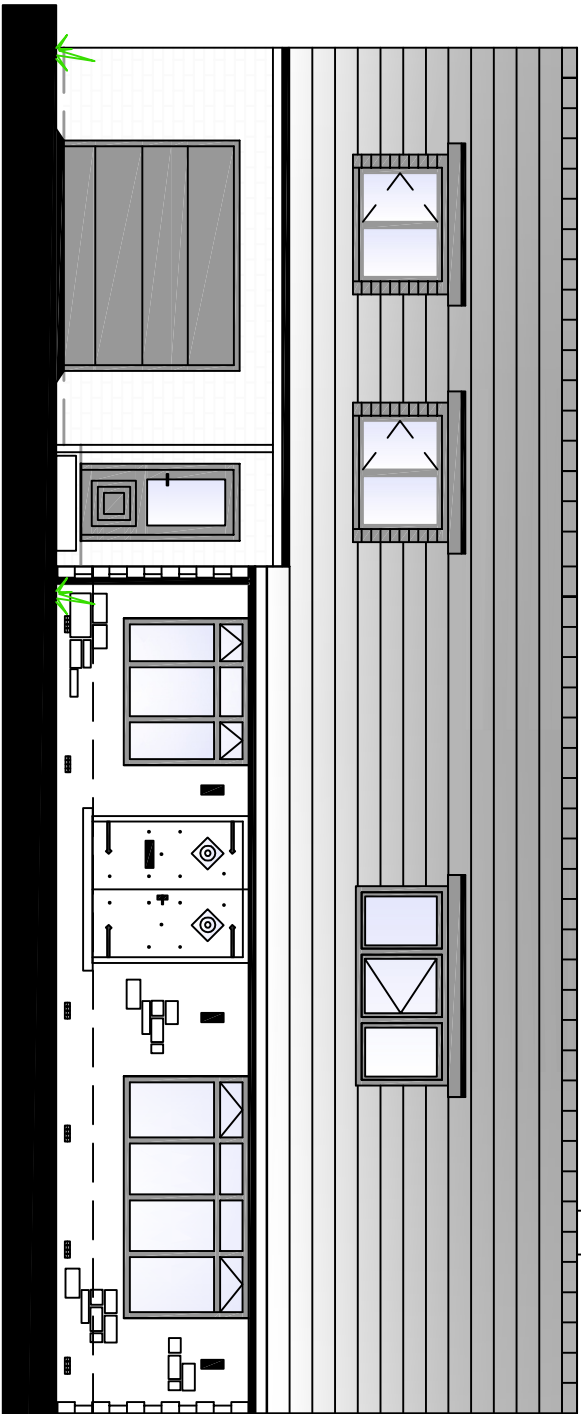

PROVIDE & FIX MARLEY
DGEE STYLE GUTTER TO
EXTENSIONS TO MATCH
THE HOST DWELLING


MARLEY TILES TO EXTENSION ROOF
WITH MATCHING RIDGE

NEW WINDOW IN ANTHRACITE
GREY TO MATCH THE HOST
DWELLING TO BEDROOM 4




SIDE ELEVATION
(FACING TOP FOLD)

SIDE EXTENSION TO BE
SET BACK FROM THE
PRINCIPLE ELEVATION

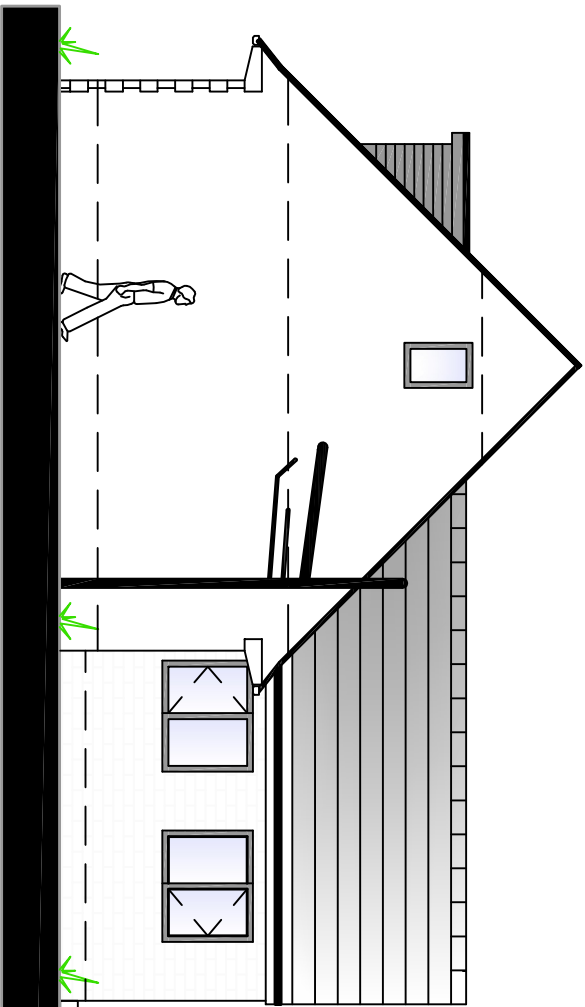

SIDE ELEVATION
(FACING ESKDALE ROAD)

PROVIDE & FIX 2No WINDOWS IN UPVC
ANTHRACITE GREY TO MATCH THE HOST
DWELLING TO DAY ROOM

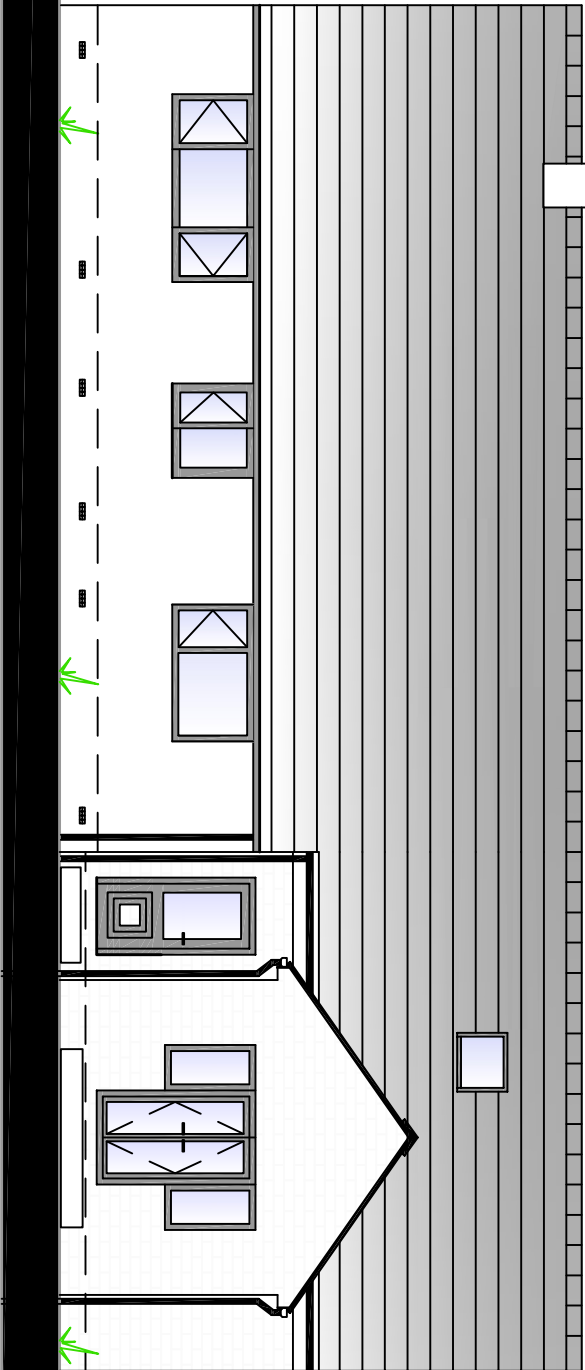

REAR ELEVATION
(FACING REAR GARDEN)

REAR EXTENSION TO BE SET BACK
FROM THE SIDE ELEVATION FACING
TOP FOLD

CLIENT/ADDRESS 722 DONCASTER ROAD ARDSLEY	TITLE PROPOSED ELEVATIONS	DRAWN AD	SCALE 1:100 @ A3		REV	
			DATE 14/02/2025		DRG No	005/25

