


Proposed Barn Site Plan


1 : 200

 

Scale 1: 200

Status

PLANNING

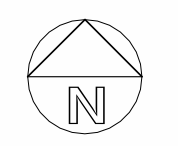

Architects are to be notified of any discrepancies. Contractors must check all dimensions on site. This drawing is subject to copyright laws and is for use on this project only. This drawing is to be used solely for the information as titled only. For other information refer to the latest revision of any cross referenced drawings. To be read in conjunction with relevant design standards/protocols. This is a colour drawing. In order to ensure any subsequent reproduction is viewed correctly it should be printed in full colour. No Survey Information Available. Shown As Indicaive Only. TBC On Site By Contractor

Key

- Site Boundary
- Site Ownership
- Existing Hand-Landscaping to be retained
- Existing Soft-Landscaping to be retained
- Entrance

Barnsley Local Plan SPD For Parking Suggest Requirements:

- No. Office Car Parking Spaces = 5
- No. Office Disability Car Parking Spaces = 1
- No. Long Stay Cycle Store = 1
- No. Short Stay Cycle Store = 1
- Refuge = 2 x 1100mm Bins

P02	Issued for Planning Submission	23.07.24	MW
P01	Preliminary Issue	15.07.24	MT
No.	Revision	Date	Initis

Job

LILEY FARM

Drawing

Proposed Barn Site Plan

Client

MARSDEN DEVELOPMENTS

FRANK

SHAW

ASSOCIATES

LIMITED

ARCHITECTS

www.frankshawassociates.co.uk

Chesterfield 01246 233 255 Cambridge 01223 838 100 Leeds 0113 512 7510

Scale 1:200@A1

Drawn/Checked MT

Job Number

22328

Date

JULY 2024

Drawing Number

22328-FSA-BN-SI-DR-A-1005

Rev

P02