



Drawing No.	Rev No.
MJG002 -006	

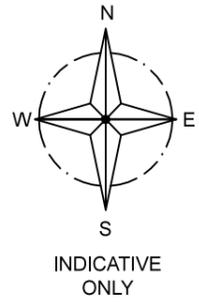

DO NOT SCALE: Contractor to check all dimensions and report any omissions or errors

NOTES

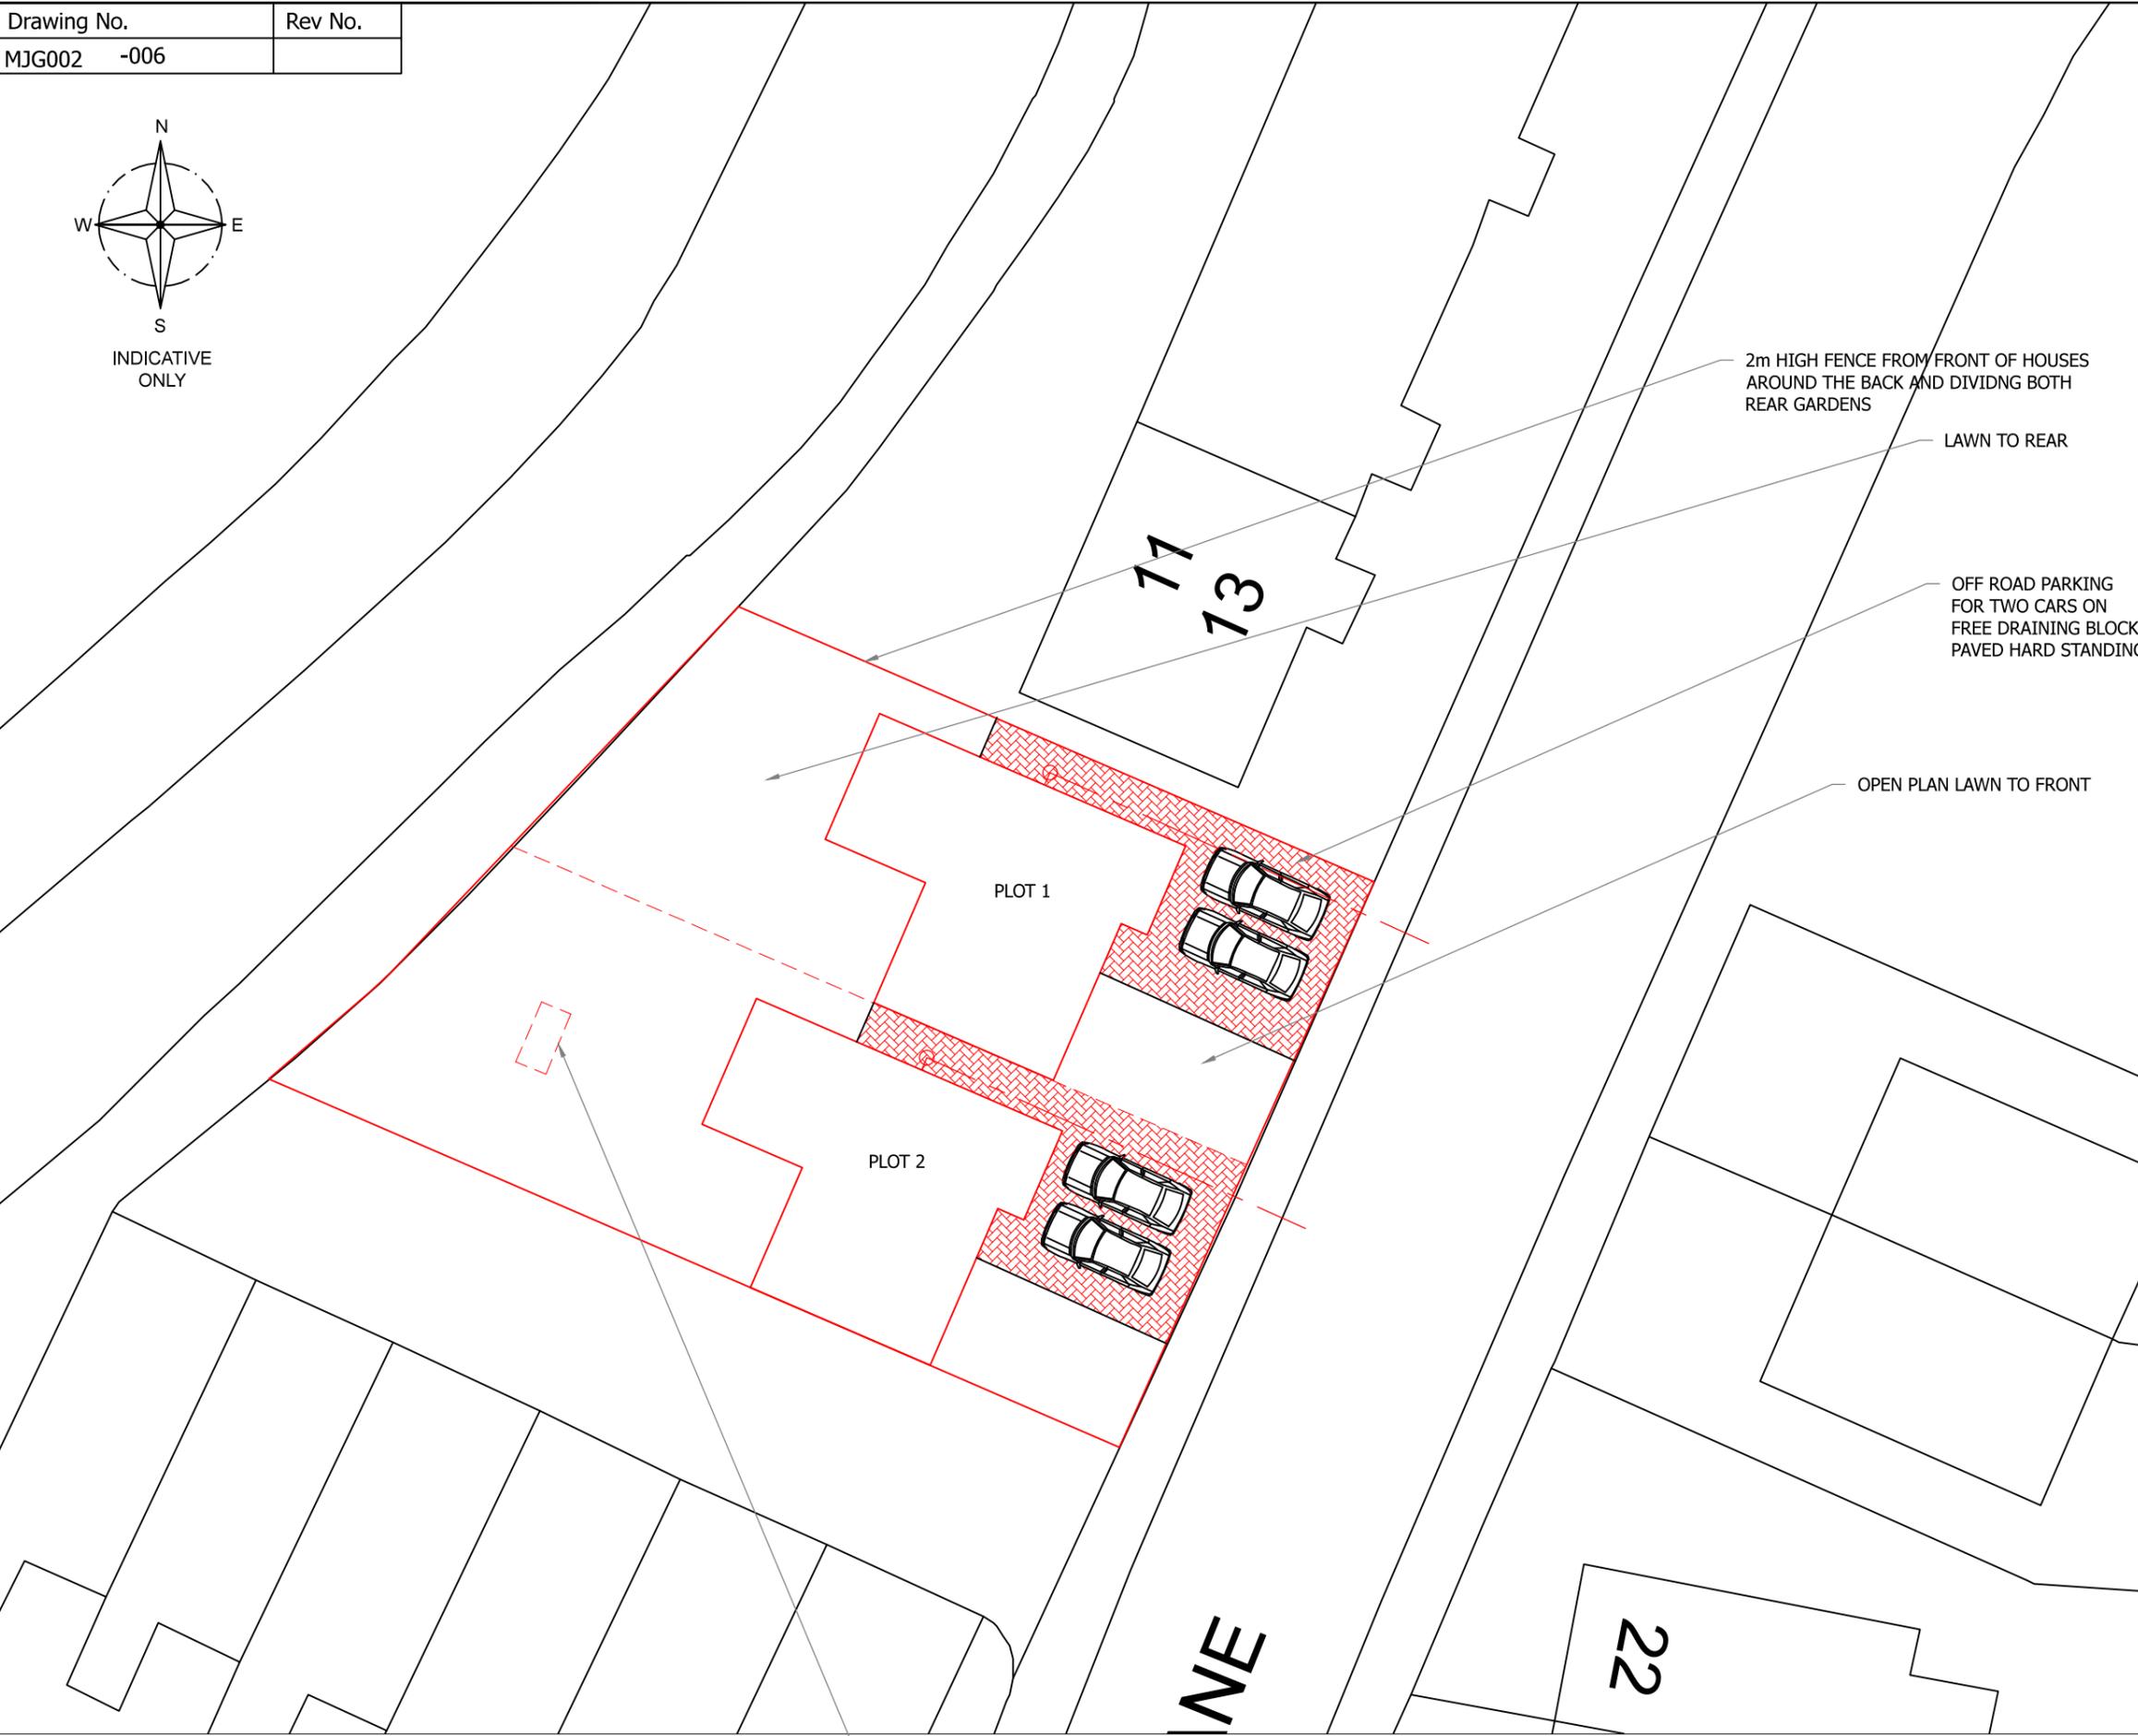

Rev	Description	By	Chk	App	Date
-----	-------------	----	-----	-----	------

JRB DESIGNS Ltd
 1 Saville Road
 Cudworth
 Barnsley
 S72 8LT
 Tel: 01226 383542
 Fax: 01226 380078
 Mob: 07970 541192
 Email: john@jrbdesigns.co.uk

This drawing is copyright. © jrbdesigns Ltd.

Client **MR J GREEN**

Drawing Title **BLOCK PLAN**

Address **LAND ADJACENT TO 11 CROSS LANE
 ROYSTON
 BARNSELY
 S71 4AX**

Project Title: **PROPOSED DETACHED HOUSE**

Purpose of Issue: **CONSTRUCTION**

Drawing Status **FIRST ISSUE**

Scale at A3 AS SHOWN	Drawn By JRB	Date 08/06/2017
Checked By	Date 08/06/2017	Approved By Date 08/06/2017

Project No. MJG002	Drawing No. 006	Revision
------------------------------	---------------------------	----------

APPROVAL INFORMATION TENDER CONTRACT CONSTRUCTION

SITE PLAN
 SCALE 1:200 AT A3

SOAKAWAY 2m²