


Information based on SiteTechnics survey  
REF: SP12116  
Date: 03/2010



Proposed Front Elevation

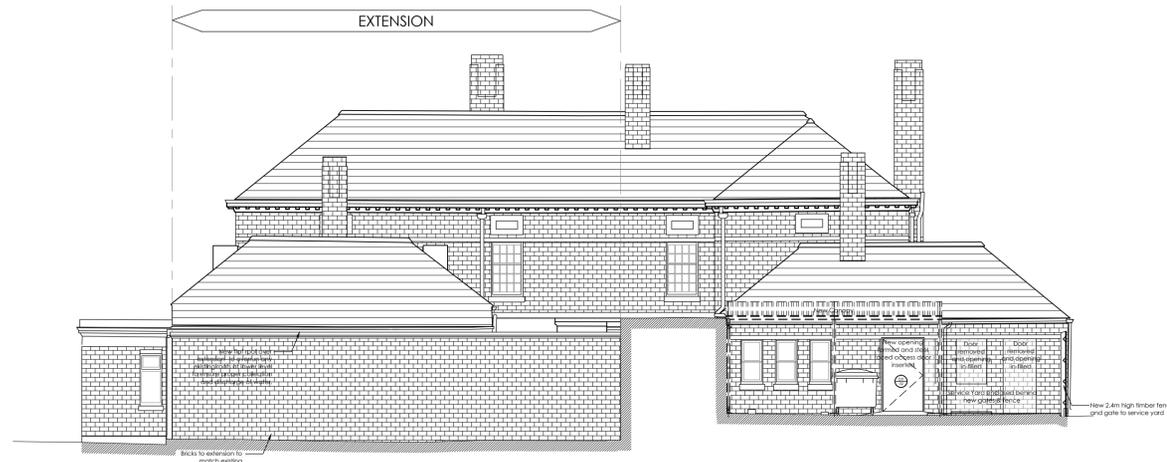

Proposed Rear Elevation



Proposed side Elevation from the North



Proposed side Elevation from the South

For PLANNING Purposes

C. 23.05.12 Ramp not subject of this application removed MED  
B. 23.05.12 Street furniture and signage removed from drawing MED  
A. 17.05.12 New fence shown to right of building MED  
Revision: By Approved

Office 7, Gateway 1000  
Arlington Business Park  
Whittle Way  
Stevenage  
Hertfordshire  
SG1 2FP  
t: 01438 749400  
f: 01438 749591  
e: arc@archer.uk.com  
www.archerarchitects.co.uk

**archer**  
architects

Client:  
**TESCO express**

Project:  
**THE WILTHORPE PH  
HUDDERSFIELD ROAD, BARNSELY**  
Drawing Title:  
**PROPOSED BUILDING  
ELEVATIONS**

Scale: 1:100@A1 Date: 15.05.12 Drawn: MED Checked:  
Project No: 4582 Drawing No: (P) 203 Revision: C