


Drawn by:	MJB	Date:	07.06.12	Scale:	1:500	Sheet:	A1
Status:	Primary	Presented:	None	Consented:	None	Local:	None
Date:	07.06.12	Drawing Issue Status:	Original	Media Size:			
Approved by:	DC	PLANNING	11	A1			
Revision:		Date:		Drawn:		Approved:	

A LAYOUT REVISED TO ALT BLOCKS
 B ESCAPE DOORS ADDED TO BLOCKS
 C LAYOUT REVISED FOLLOWING CONSULTATION; ENTRANCE TO BLOCKS C&D FLIPPED; GARDEN AREAS ADDED; EXTERNAL LEVELS ADDED

- Notes:
1. Do not scale this drawing
 2. All dimensions to be checked on site and any discrepancies to be reported to Foresite Architectural Limited immediately
 3. Any indication of services is approximate only and full investigation should be carried out on site prior to commencing the works
 4. It is the responsibility of the contractor to comply with building regulations whether or not wholly depicted on this drawing
 5. To be read in conjunction with any specialist Structural, Geotechnical or Mechanical design by others.
 6. Based on information provided by Holden Surveys Ltd
 7. Borehole / Rockhead depth information taken from data
 8. Borehole depths as plotted on section are not necessarily on the true section line and data must therefore be interpolated as necessary

NOTE: Existing Site Plan based on **W/S/K/Geographical Survey** "proposed layout rev 07.06.12"
 Red Line Boundary based on Land Registry plan Title no. SYK544727.

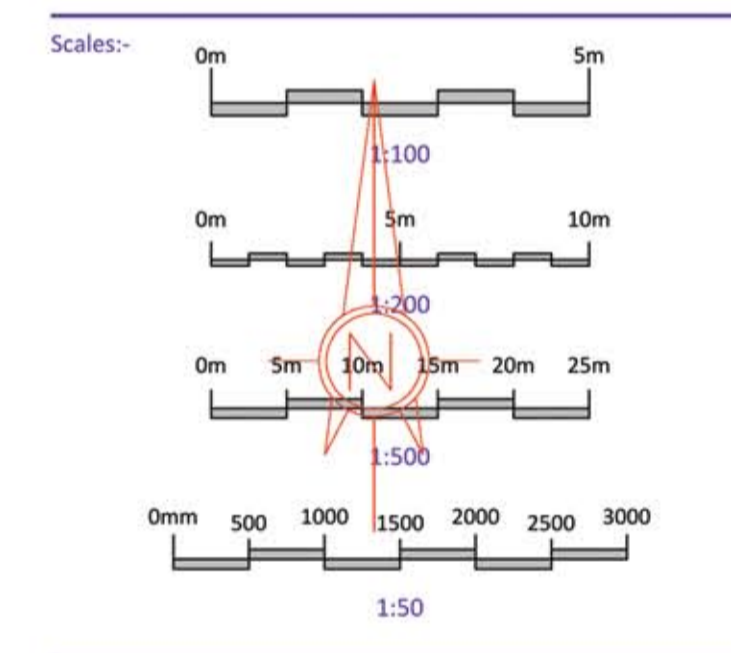

DRAFT

Client: **Interseve Construction Ltd**

Project: **Earlswood Autistic Hospital**

Project No: **3301-03**

Client: **The Trevor Race Partnership**

Unit A Halesfield 19 Telford Shropshire TF7 4QT

foreSITE ARCHITECTURAL LTD

Tel: 01952-898078
 Fax: 01952-457900
 Email: info@fore-site.co.uk
 Web: www.fore-site.co.uk

RACE COTTAM ASSOCIATES

Division of Children's Mental Health Services

Drawing Title: **Proposed Site Plan**

Revisions: 23/08/2011 Landscaping omitted

Scale: 1:500 Date: Aug '11

Project Reference: 09_FSLTD_065 Dwg. No: PL01 Rev: A

Proposed Site Plan - Scale 1:500
PROPOSED SITE PLAN - 1:500