



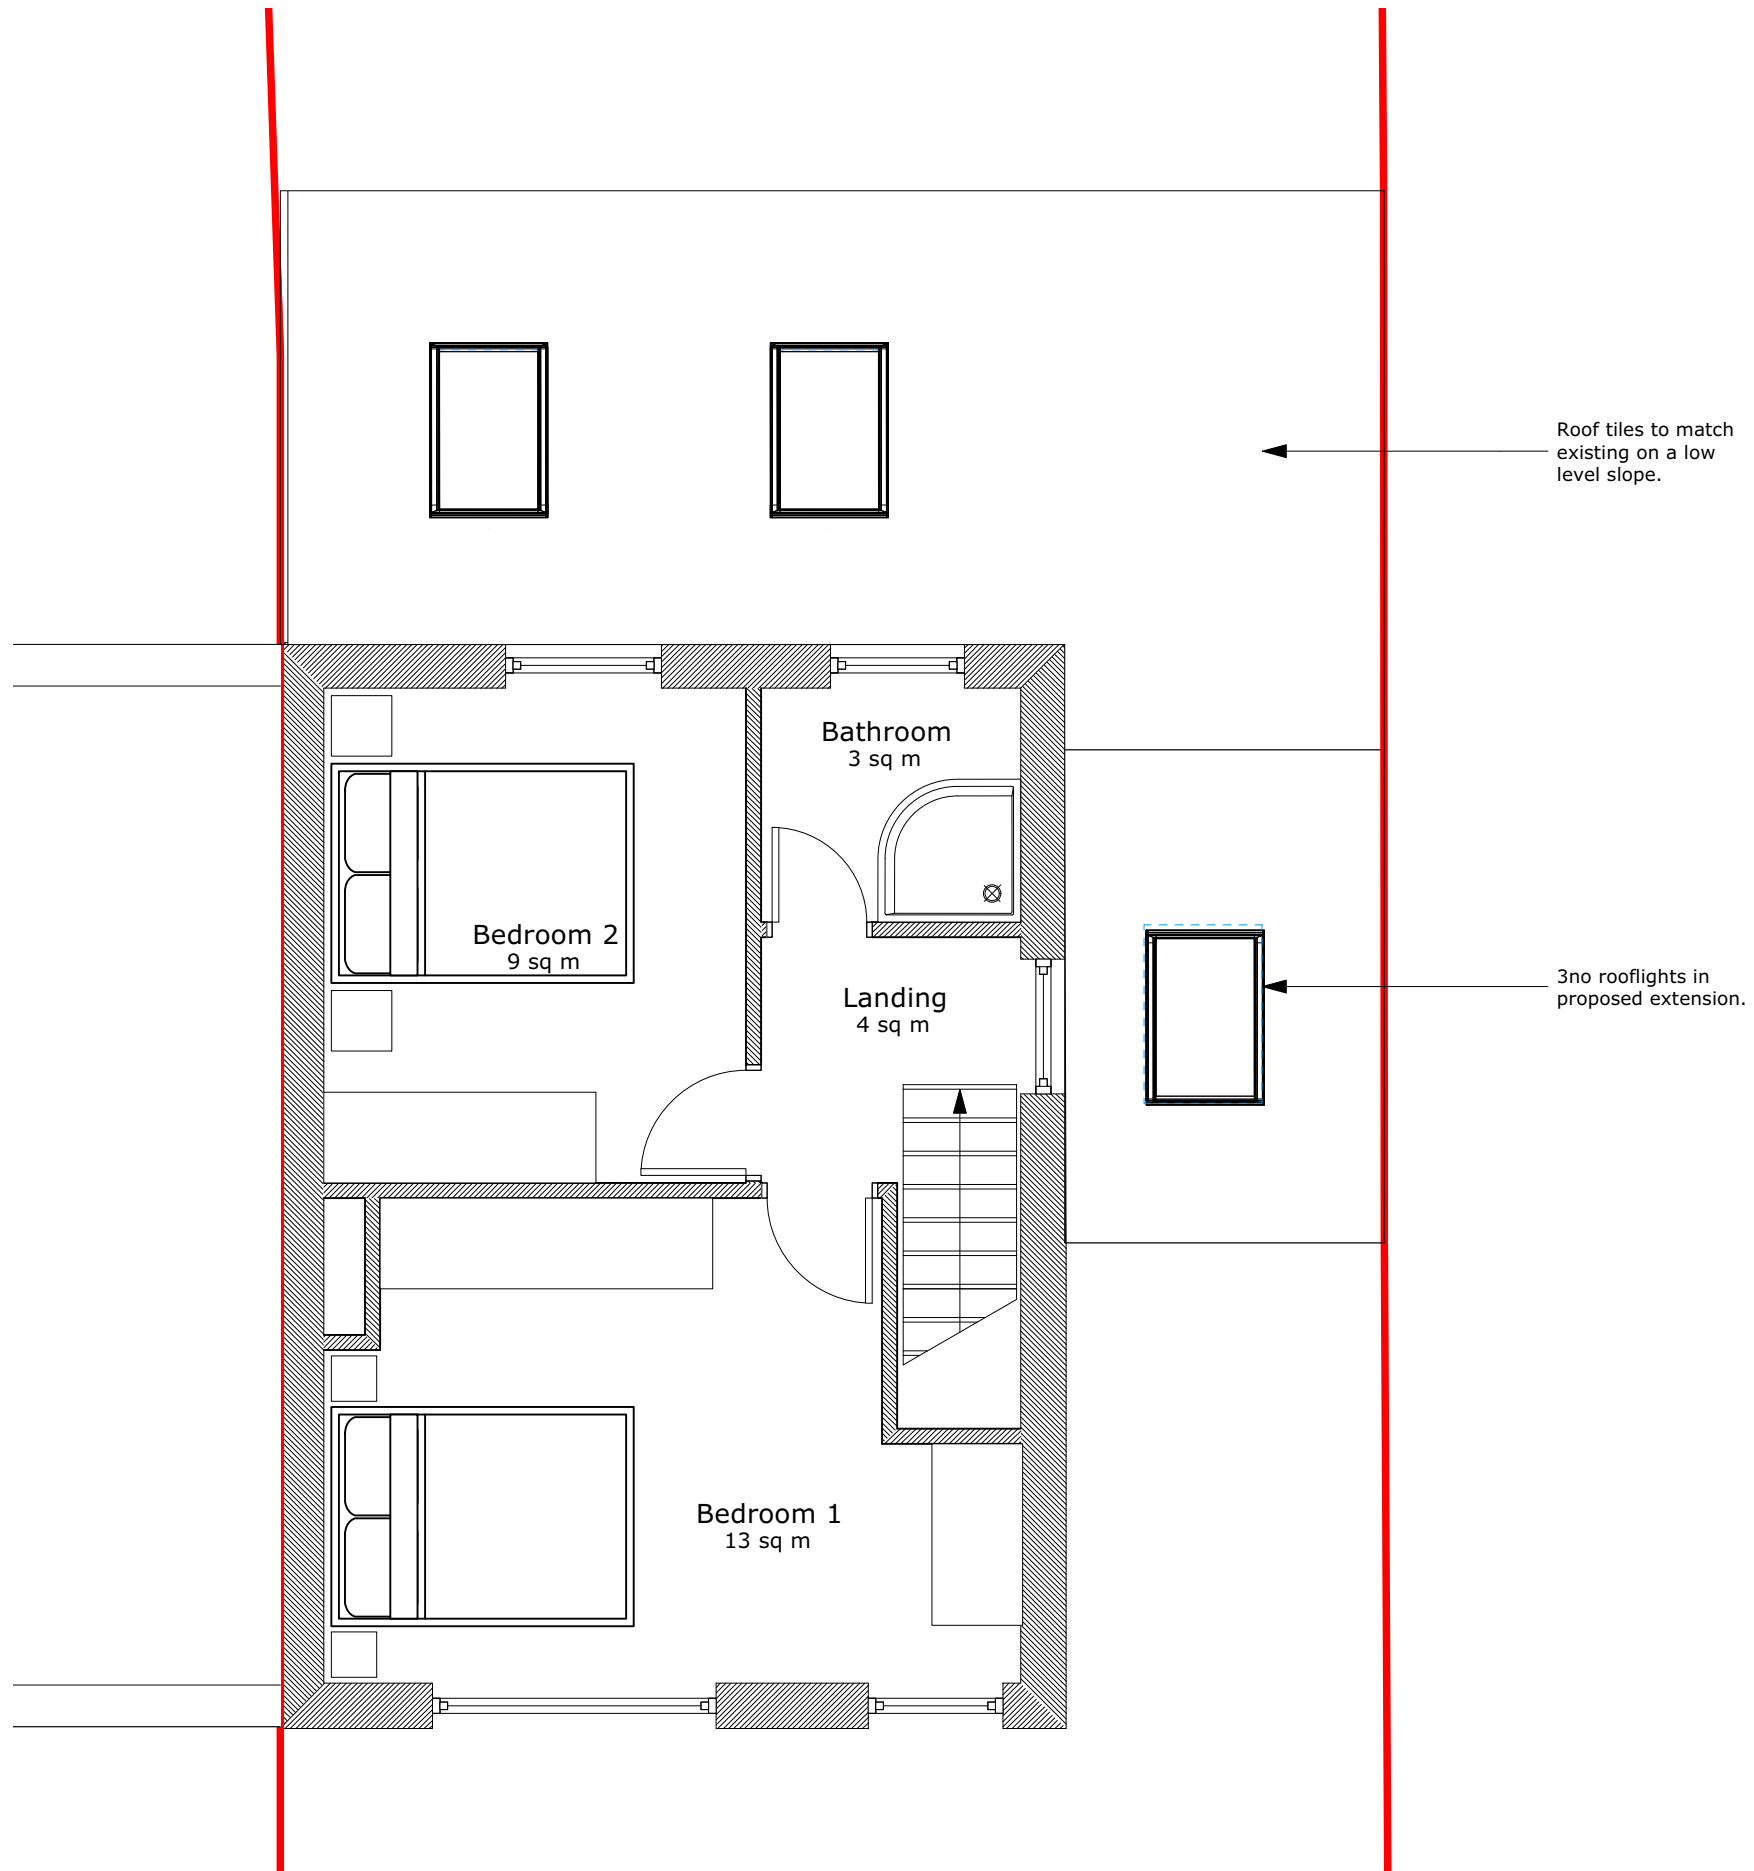

DO NOT SCALE FROM DRAWINGS.

Project:
Single storey rear and side extension

Drawing:
Proposed First Floor Plan

 

Client:
Mr and Mrs Ainsworth

Address:
2 Park Avenue,
Penistone,
Sheffield, S36 6DN

Scale:
1:50 @ A3

Date:
25/10/2023

Dwg No:
2301-LEA-01-DR-A-00100

Rev: