


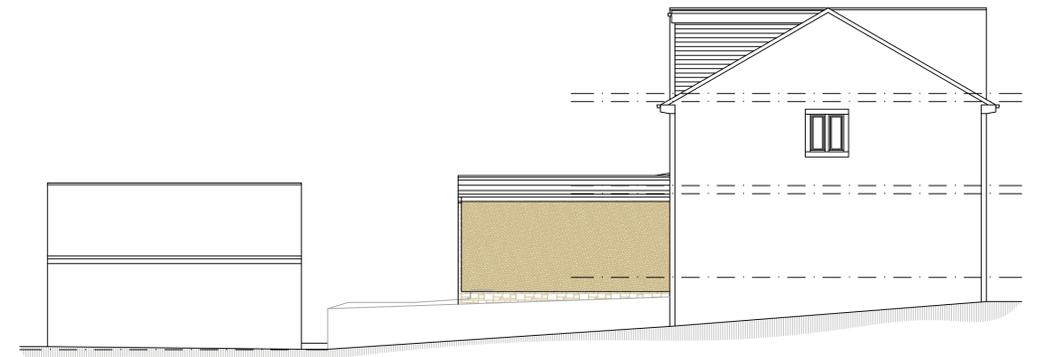


**PROPOSED WEST ELEVATION**  
SCALE 1:100



**PROPOSED SOUTH ELEVATION**  
SCALE 1:100



**PROPOSED EAST ELEVATION**  
SCALE 1:100

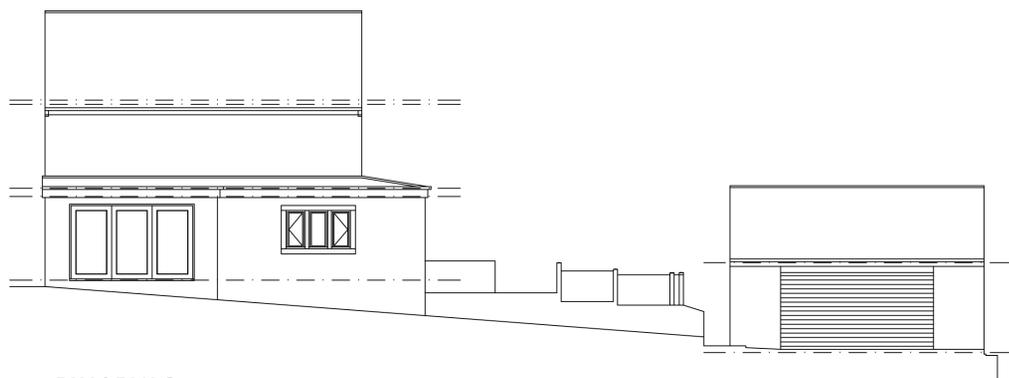


**EXISTING WEST ELEVATION**  
SCALE 1:100




**EXISTING SOUTH ELEVATION**  
SCALE 1:100




**EXISTING EAST ELEVATION**  
SCALE 1:100

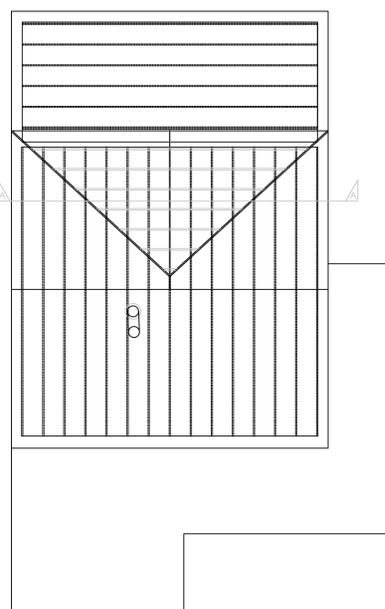


**EXISTING ATTIC FLOOR PLAN**  
SCALE 1:100

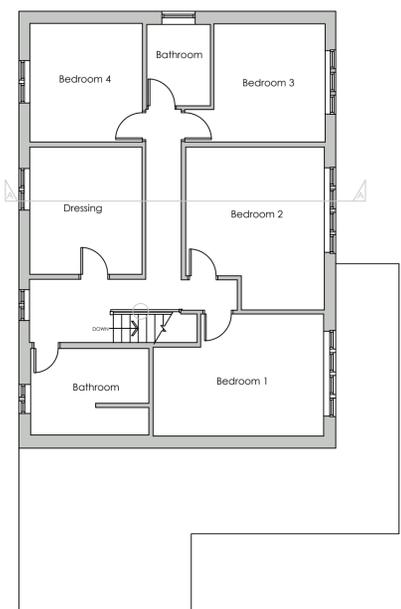

**EXISTING FIRST FLOOR PLAN**  
SCALE 1:100

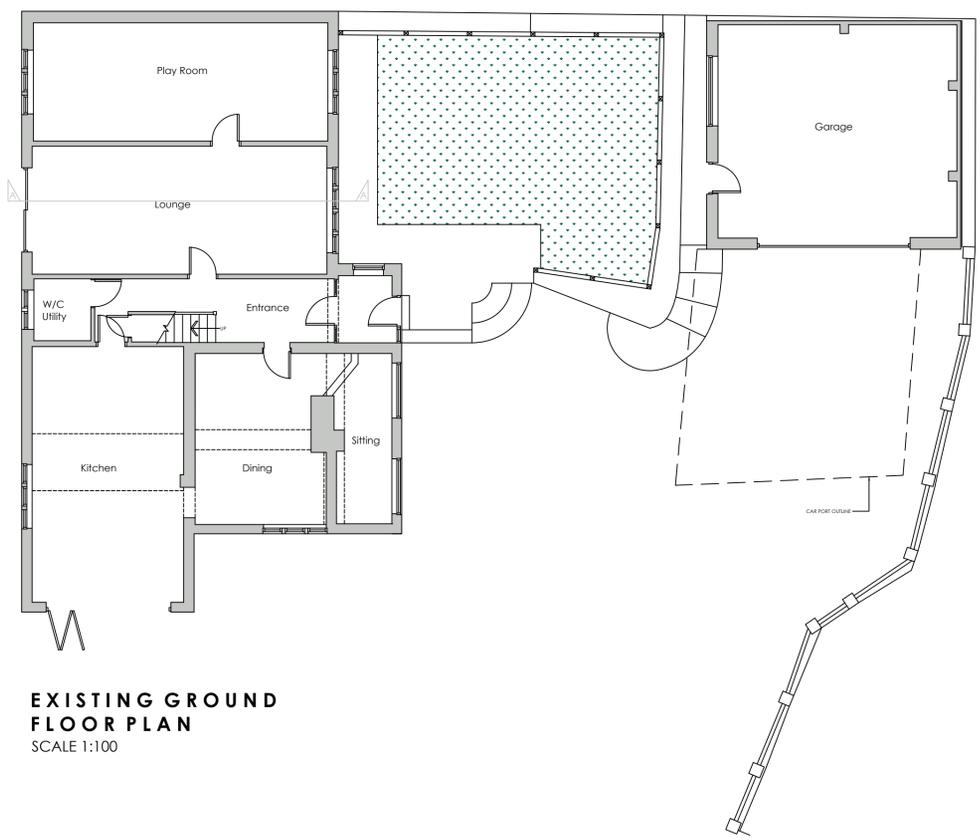

**EXISTING GROUND FLOOR PLAN**  
SCALE 1:100

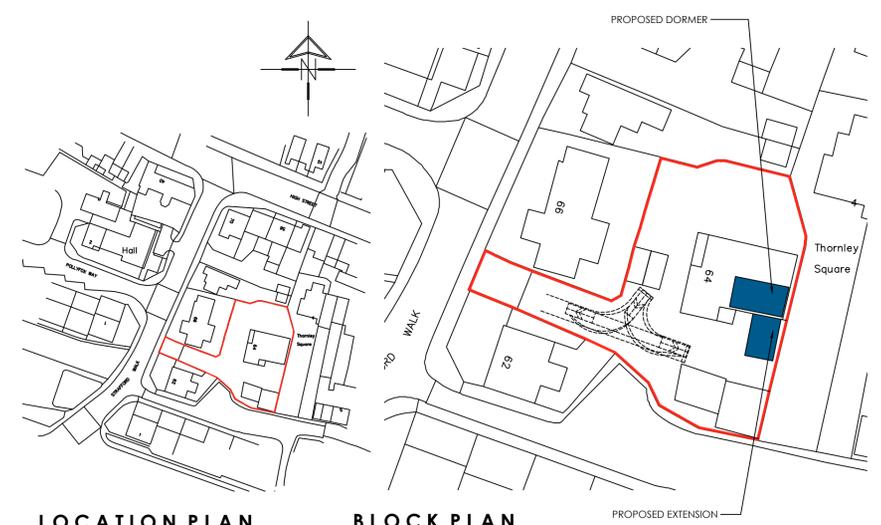

**LOCATION PLAN**  
SCALE 1:1250

**BLOCK PLAN**  
SCALE 1:500

		OFFICE ONE, DRILL HALL, 11 EASTGATE, BARNSELEY, S70 2EU		Phone: 01226 208482 Email: info@whiteagus.co.uk Web: www.whiteagus.co.uk	
<b>Project:</b> PROPOSED WORKS AT 64 STRAFFORD WALK, DODWORTH BARNSELEY, S75 3RB			<b>Client:</b> MR & MRS KENDRICK		
<b>Drawing Title:</b> EXISTING & PROPOSED ELEVATIONS LOFT CONVERSION SCHEME		<b>Date:</b> JUNE 2024	<b>Scale:</b> 1:50 & 1:100 @ A1		<b>Ref:</b> 24-051
<b>Date:</b> 15/12/2025	<b>Suffix:</b> A	<b>Description:</b> REVISED TO CLIENTS REQUIREMENTS		<b>Date:</b> 17/12/2025	<b>Suffix:</b> B
<b>Date:</b> 16/12/2025	<b>Suffix:</b> C	<b>Description:</b> REVISED TO CLIENTS REQUIREMENTS		<b>Date:</b> 18/12/2025	<b>Suffix:</b> C