

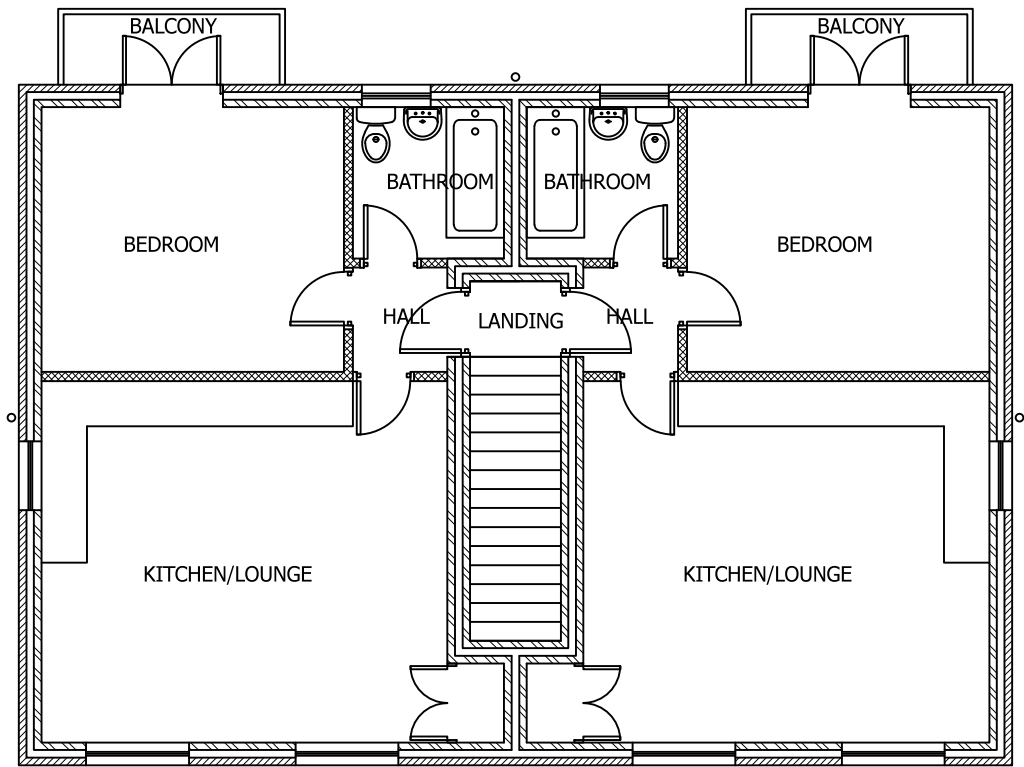


Drawing No.	Rev No.
MAW001 -004	

 

PROPOSED FIRST FLOOR PLAN
SCALE 1:100 AT A3

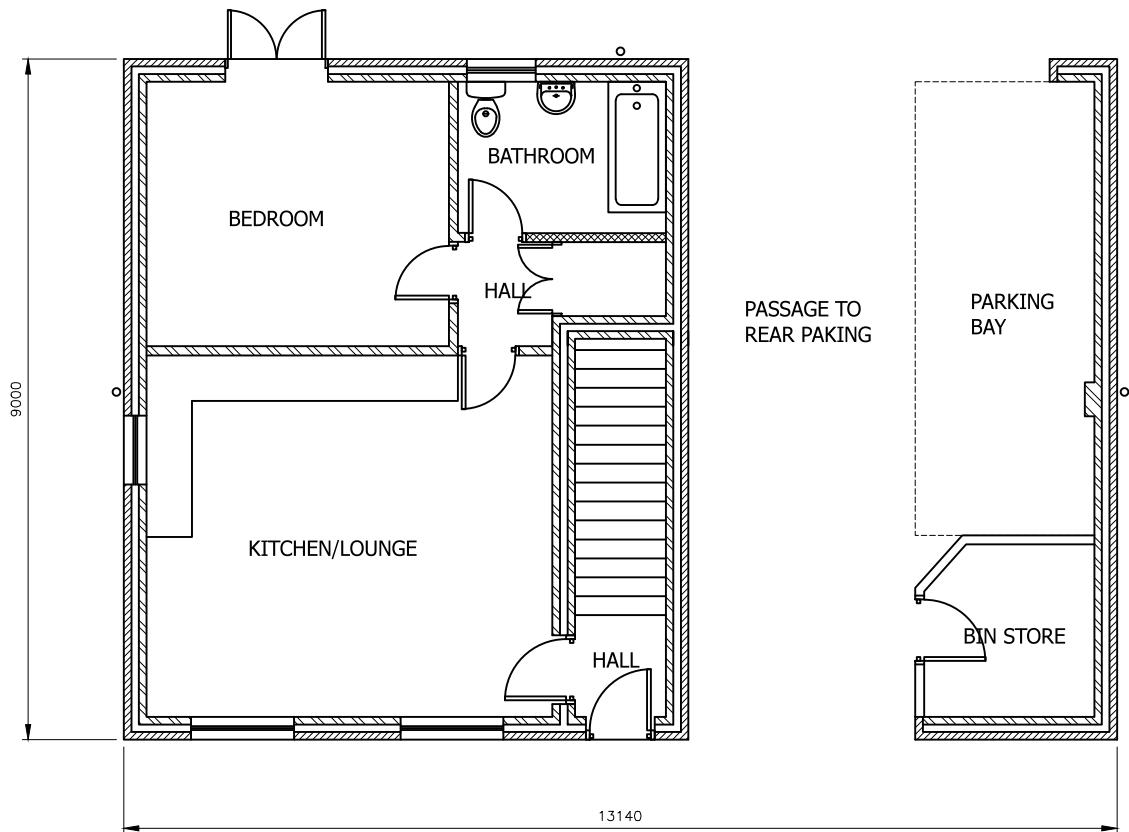

PROPOSED GROUND FLOOR PLAN
SCALE 1:100 AT A3

DO NOT SCALE: Contractor to check all dimensions and report any omissions or errors

NOTES

Rev	Description	By	Chk	App	Date
JRB DESIGNS Ltd 1 Saville Road Cudworth Barnsley S72 8LT Tel: 01226 383542 Fax: 01226 380078 Mob: 07970 541192 Email: john@jrbdesigns.co.uk This drawing is copyright. © jrbdesigns Ltd.					
Client TMR WILLIAMS PROPERTIES LTD.					
Drawing Title PROPOSED PLANS					
Address LAND OFF LORD STREET HOYLE MILL BARNLEY S71 1HZ					
Project Title: PROPOSED NEW APARTMENTS					
Purpose of Issue: PLANNING					
Drawing Status FIRST ISSUE					
Scale at A3 AS SHOWN		Drawn By JRB		Date 29/12/2022	
Checked By		Date 29/12/2022		Approved By	
				Date 29/12/2022	
Project No. MAW001			Drawing No. 004		Revision -
APPROVAL ☒ INFORMATION ☐ TENDER ☐ CONTRACT ☐ CONSTRUCTION ☐					