


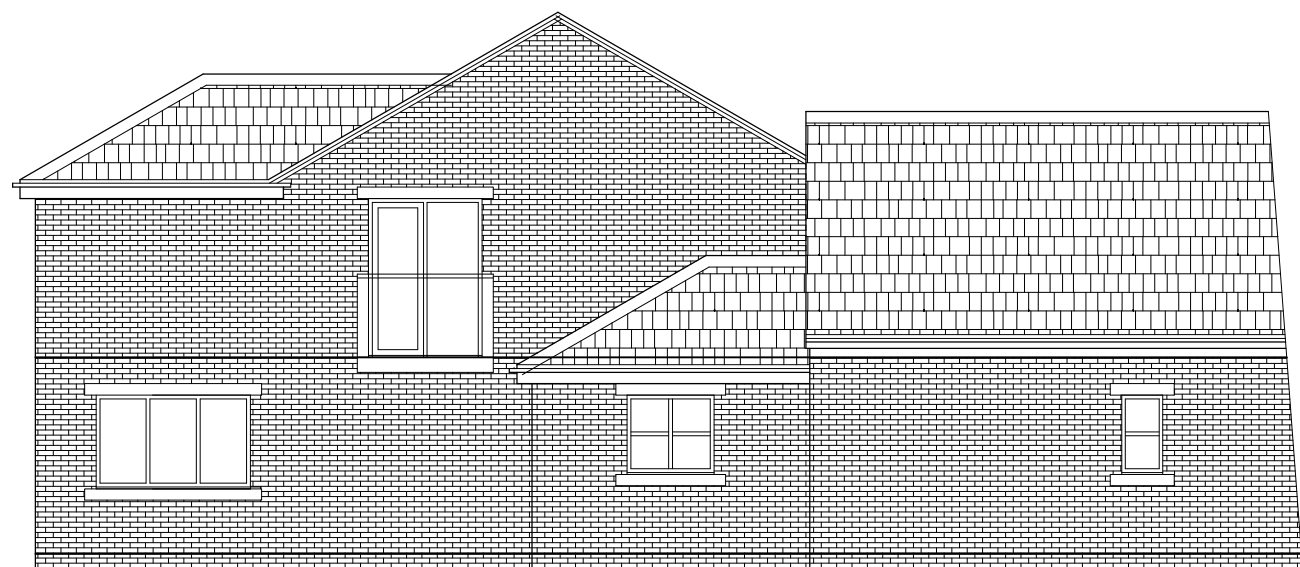

Rear Elevation



Side Elevation

Rev:	Date:	Notes:
------	-------	--------

FOX ARCHITECTURE & DESIGN

Fox Cottage, Whitley Road, Whitley
West Yorkshire, WF12 0LU
T 01924 459231
E info@foxarchitecture.co.uk
www.foxarchitecture.co.uk

Client:
Mr & Mrs B Richards

Project:
15 Royd Lane
Higham
Barnsley

Drawing:
Existing Elevations

Date: Feb 2018	Scale: 1:100 @ A3
-------------------	----------------------

Drawing No: 1753/102	Rev:
-------------------------	------