



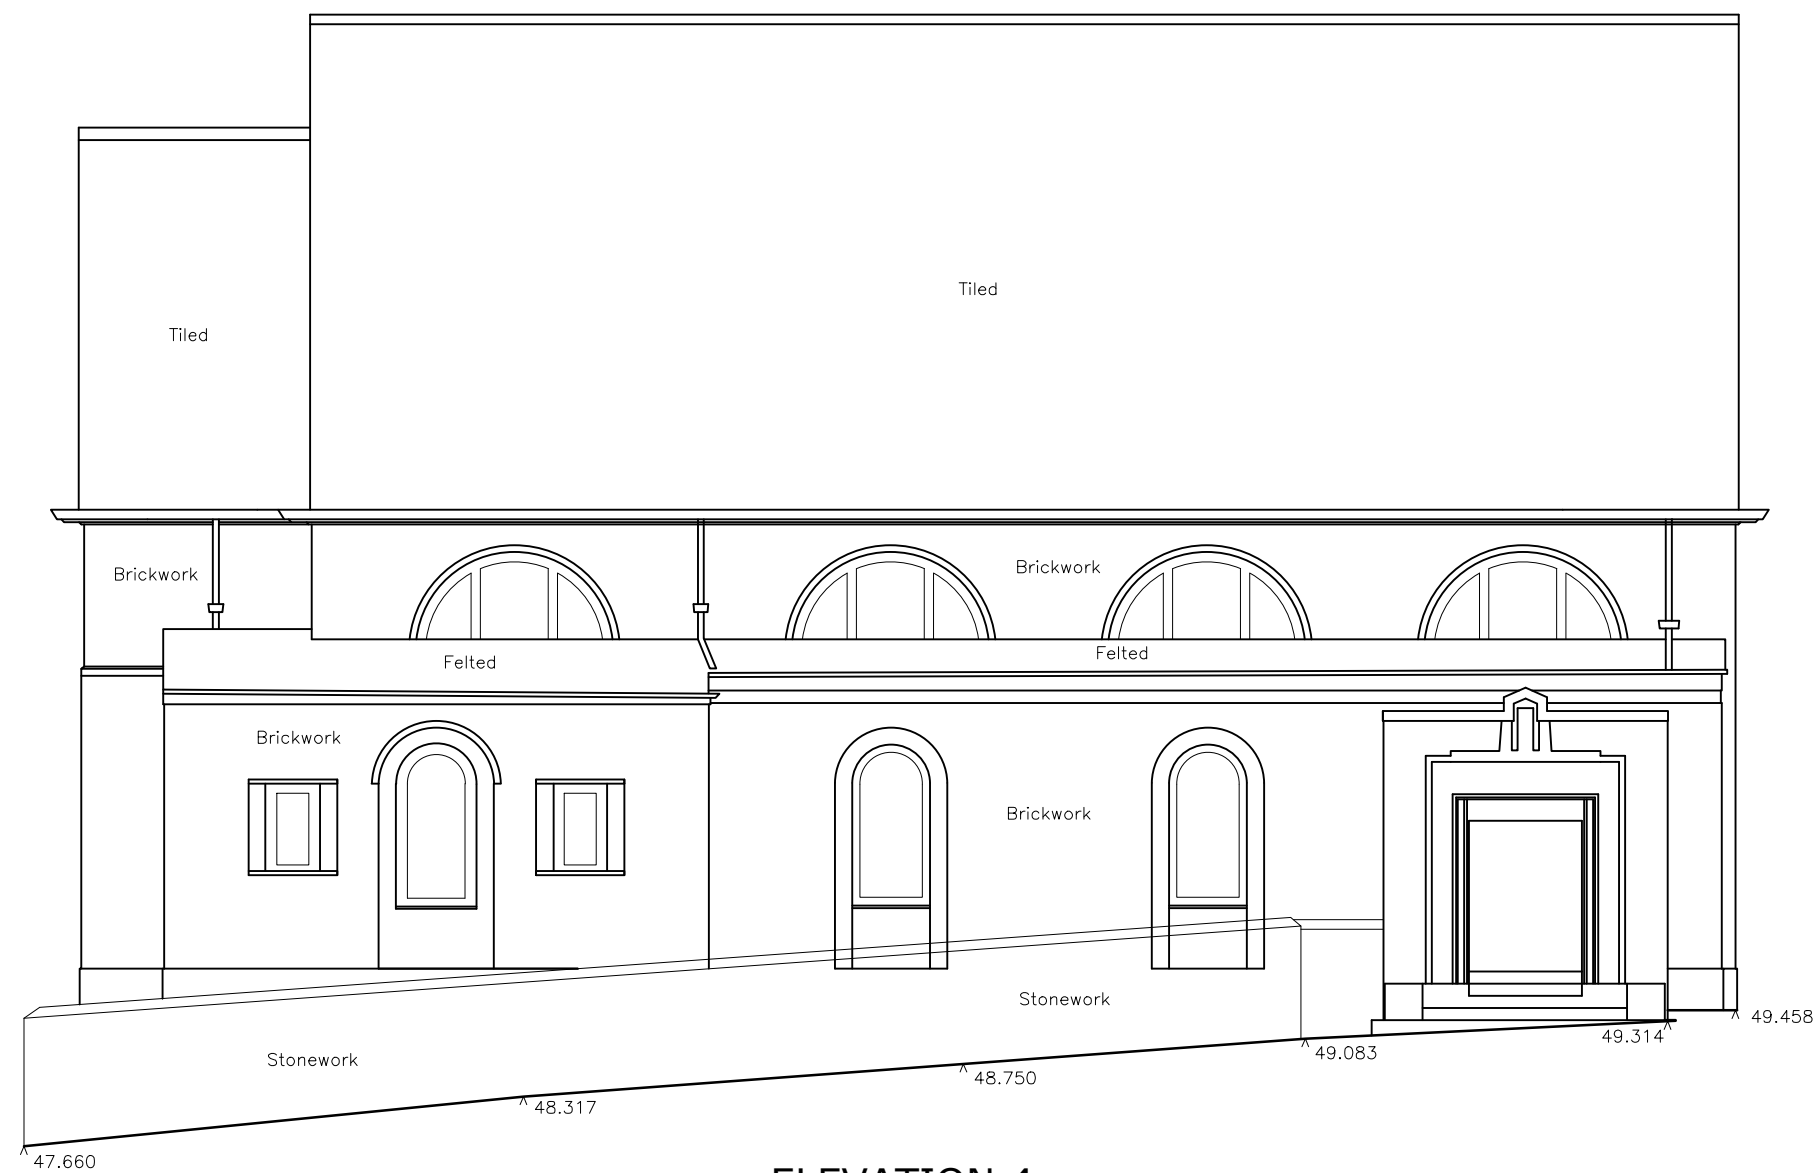


ELEVATION 4

Existing North Elevation to Old Mill Lane (1:100)

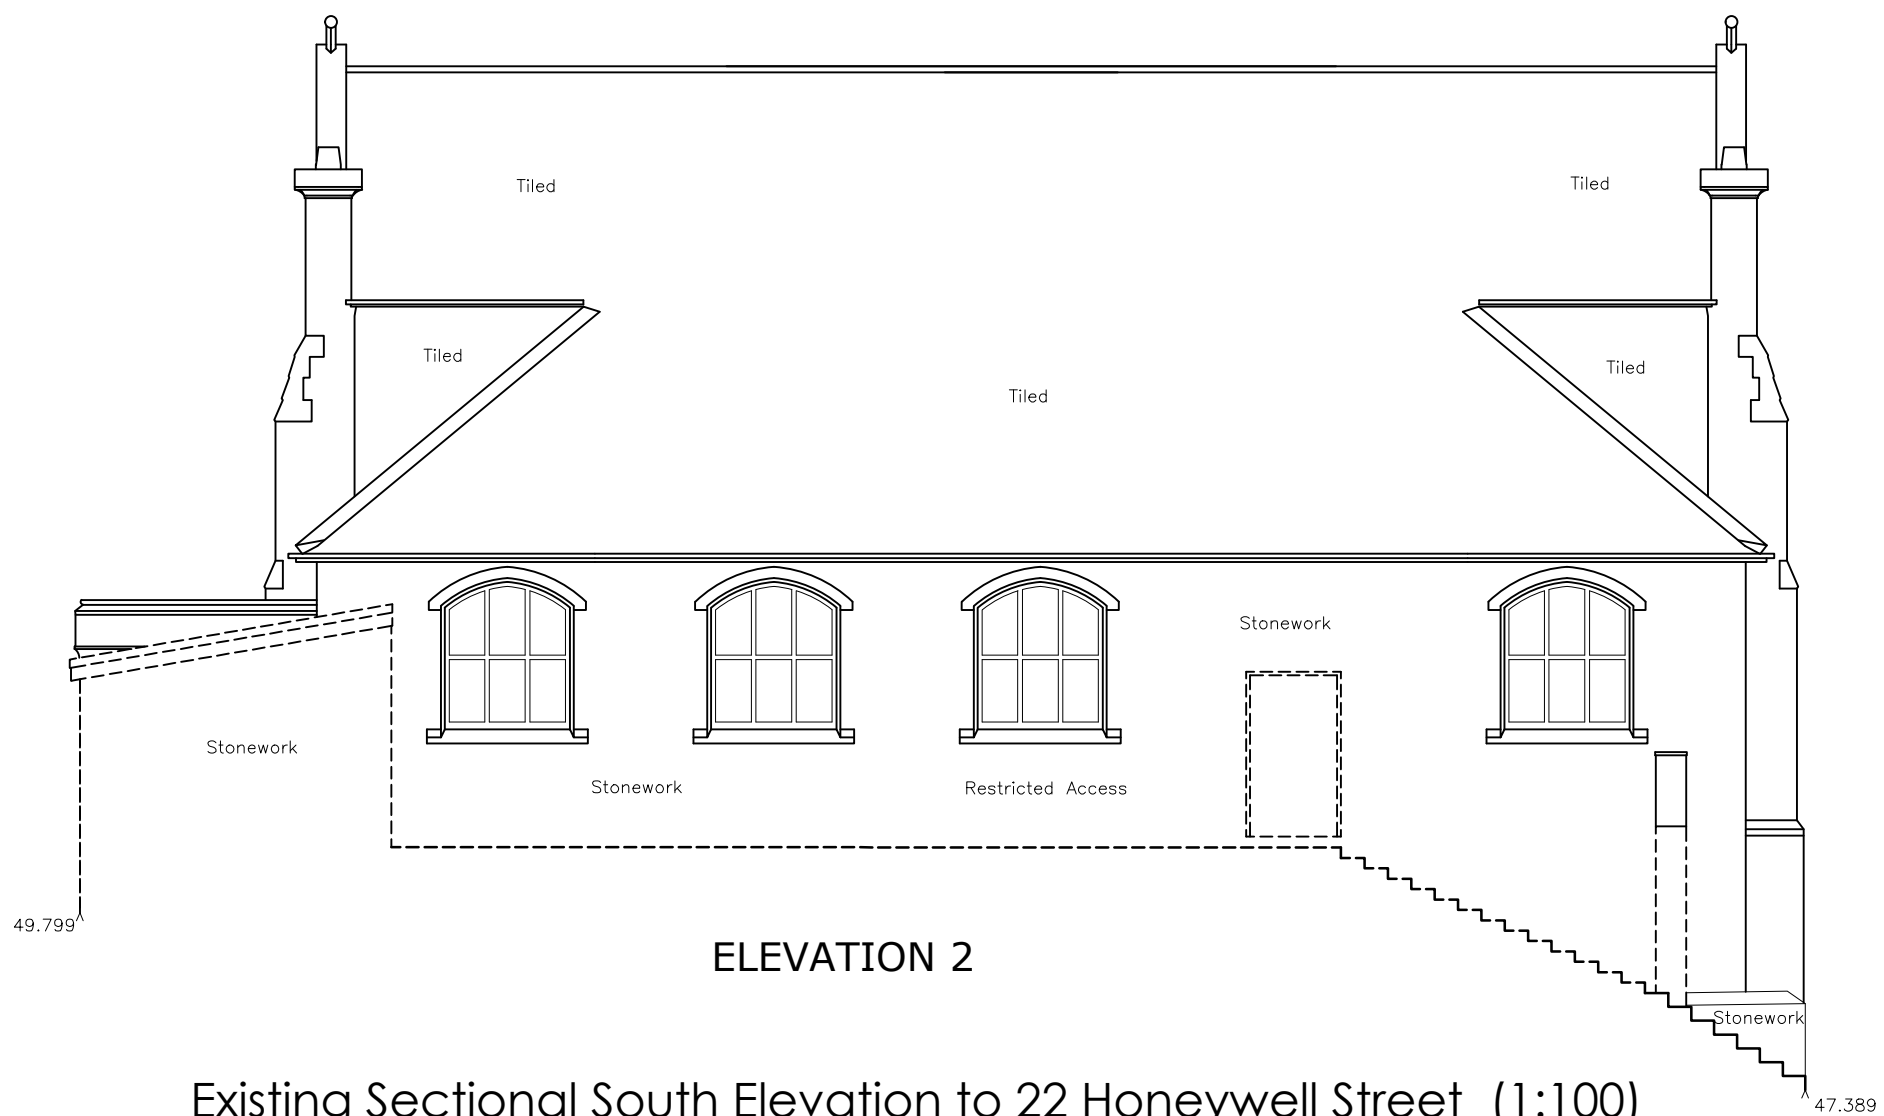

ELEVATION 2

Existing Sectional South Elevation to 22 Honeywell Street (1:100)

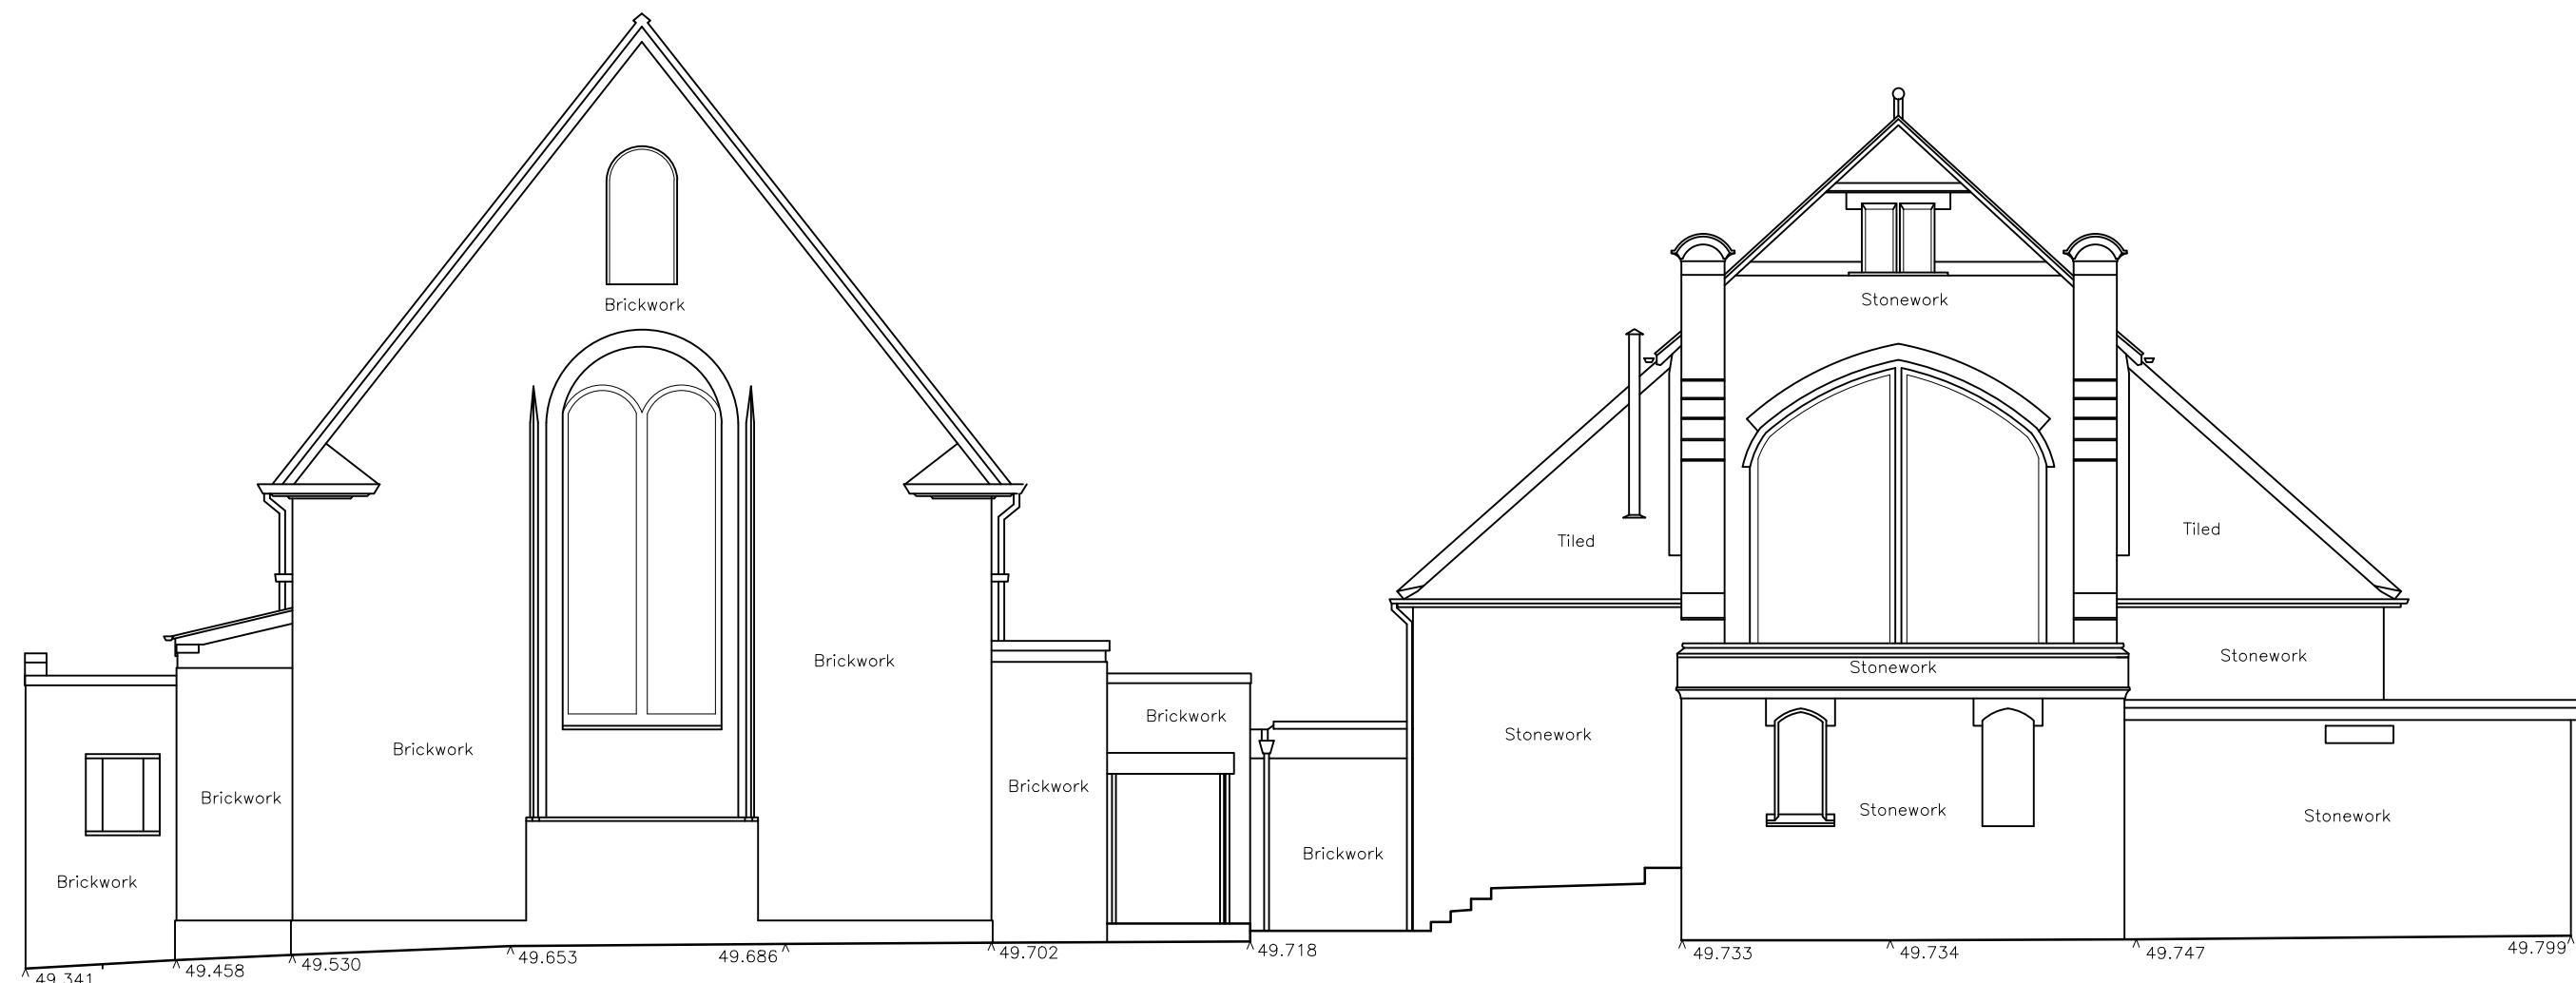


ELEVATION 3

Existing West Elevation (1:100)



ELEVATION 1

Existing East Elevation to Honeywell Street (1:100)

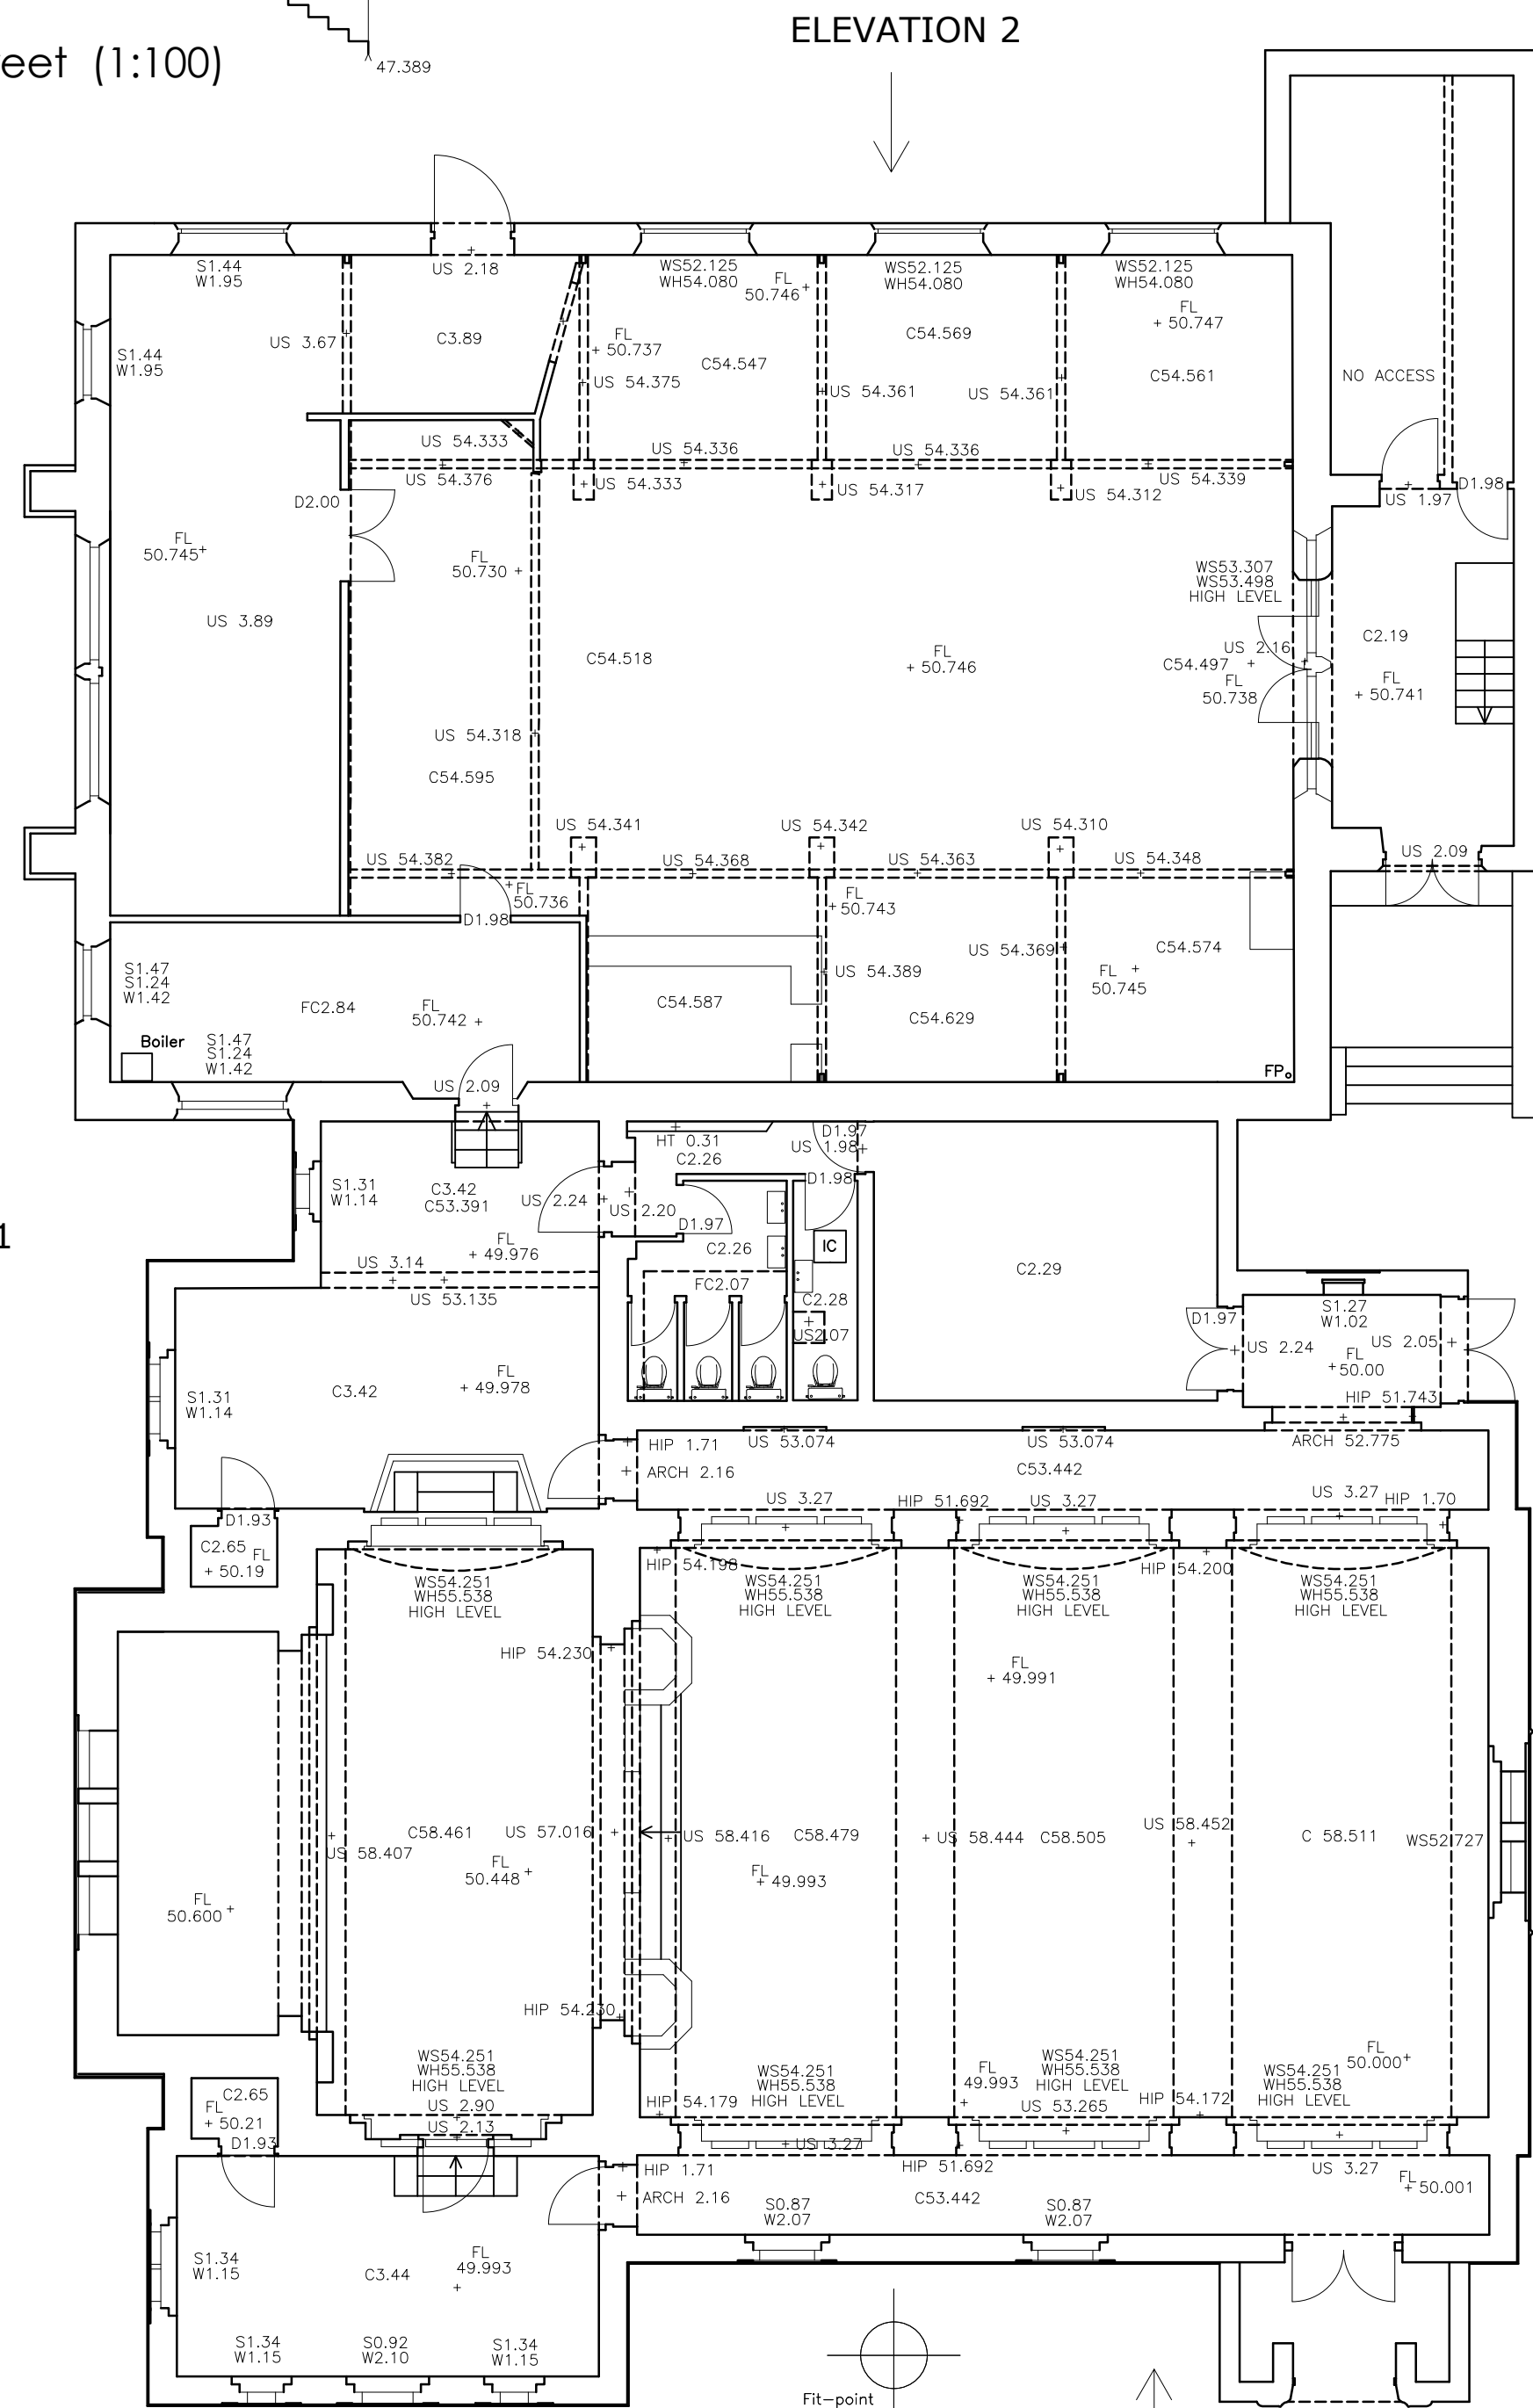

ELEVATION 2

Existing Ground Floor Plan (1:100)

NOTES

Do not scale from these drawings - If in doubt always ask first

Report any discrepancies and omissions to owner

This Drawing is Copyright ©

Drawings are prepared for the purposes of obtaining Town & Country Planning Permission Approval only.

All materials shall be fixed, applied or mixed in accordance with all of the manufacturers instructions, recommendations & specifications. All materials shall be fit for the purposes that they are to be used for.

It is the responsibility of the owner / client to serve a notice on the adjoining or adjacent neighbours for the proposed works under The Party Wall Act 1996 Explanatory booklets can be obtained free of charge from the D.O.E. publications despatch centre, Blackhorse Road, London SE99 6TT Tel 0208 691 9191.

ELEVATION 3

Rev	Date	Comments
P1	09-05-24	Preliminary Issue

Project

Proposed Residential Conversion and Change of Use

St Barnabas Hall

26 Honeywell Street

Barnsley, S71 1PZ

Client

Kruidberg Capital

Drawing title

Existing Plans and Elevations

Scale	Drawing No.	Revision
1:100 @ A1	A23-32-01	P1
Date	JUNE 2024	
Drawn By	BJDL	



T: +44 (0) 114 4491170 M: +44 07775107981

W: www.edge-ad.co.uk E: info@edge-ad.co.uk

Wharf House, Wharf Street, Sheffield S2 3SY - Registered Company No. 08593883