


Drawing No.	Rev No.
MDC001 -001	

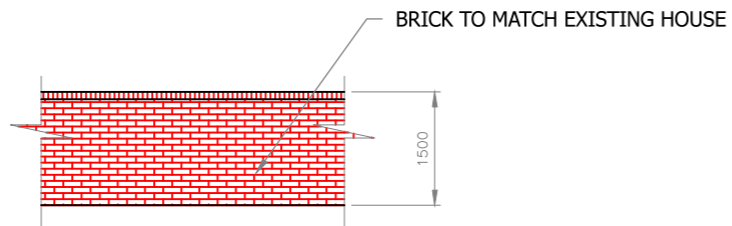


SCALE BARS

1:100	1	2	3	4	5
1:200	2	4	6	8	10
1:500	5	10	15	20	25
1:1250	25	50			

DO NOT SCALE: Contractor to check all dimensions and report any omissions or errors

NOTES

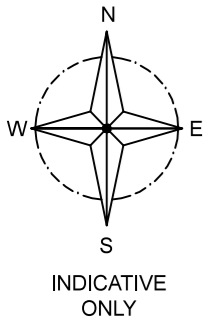

WALL ELEVATION
SCALE 1:100 AT A3

DRIVE WIDTH INCREASED

PROPOSED 1.5m HIGH BRICK WALL

SITE PLAN
SCALE 1:200 AT A3

Rev	Description	By	Chk	App	Date
<p>JRB DESIGNS Ltd 1 Saville Road Cudworth Barnsley S72 8LT Tel: 01226 383542 Fax: 01226 380078 Mob: 07970 541192 Email: john@jrbdesigns.co.uk</p> <p>This drawing is copyright. © jrbdesigns Ltd.</p>					
Client		DANIEL CROSSLEY			
Drawing Title		SITE PLANS			
Address		11 HARDWICK GROVE DODWORTH S753SS			
Project Title:		PROPOSED SINGLE STOREY SIDE EXTENSION & DETACHED GARAGE			
Purpose of Issue:		PLANNING			
Drawing Status		FIRST ISSUE			
Scale at A3 AS SHOWN	Drawn By JRB	Date 08/03/2024			
Checked By	Date 08/03/2024	Approved By	Date 08/03/2024		
Project No. MDC001	Drawing No. 001	Revision -			
APPROVAL <input type="checkbox"/>	INFORMATION <input type="checkbox"/>	TENDER <input type="checkbox"/>	CONTRACT <input type="checkbox"/>	CONSTRUCTION <input type="checkbox"/>	