
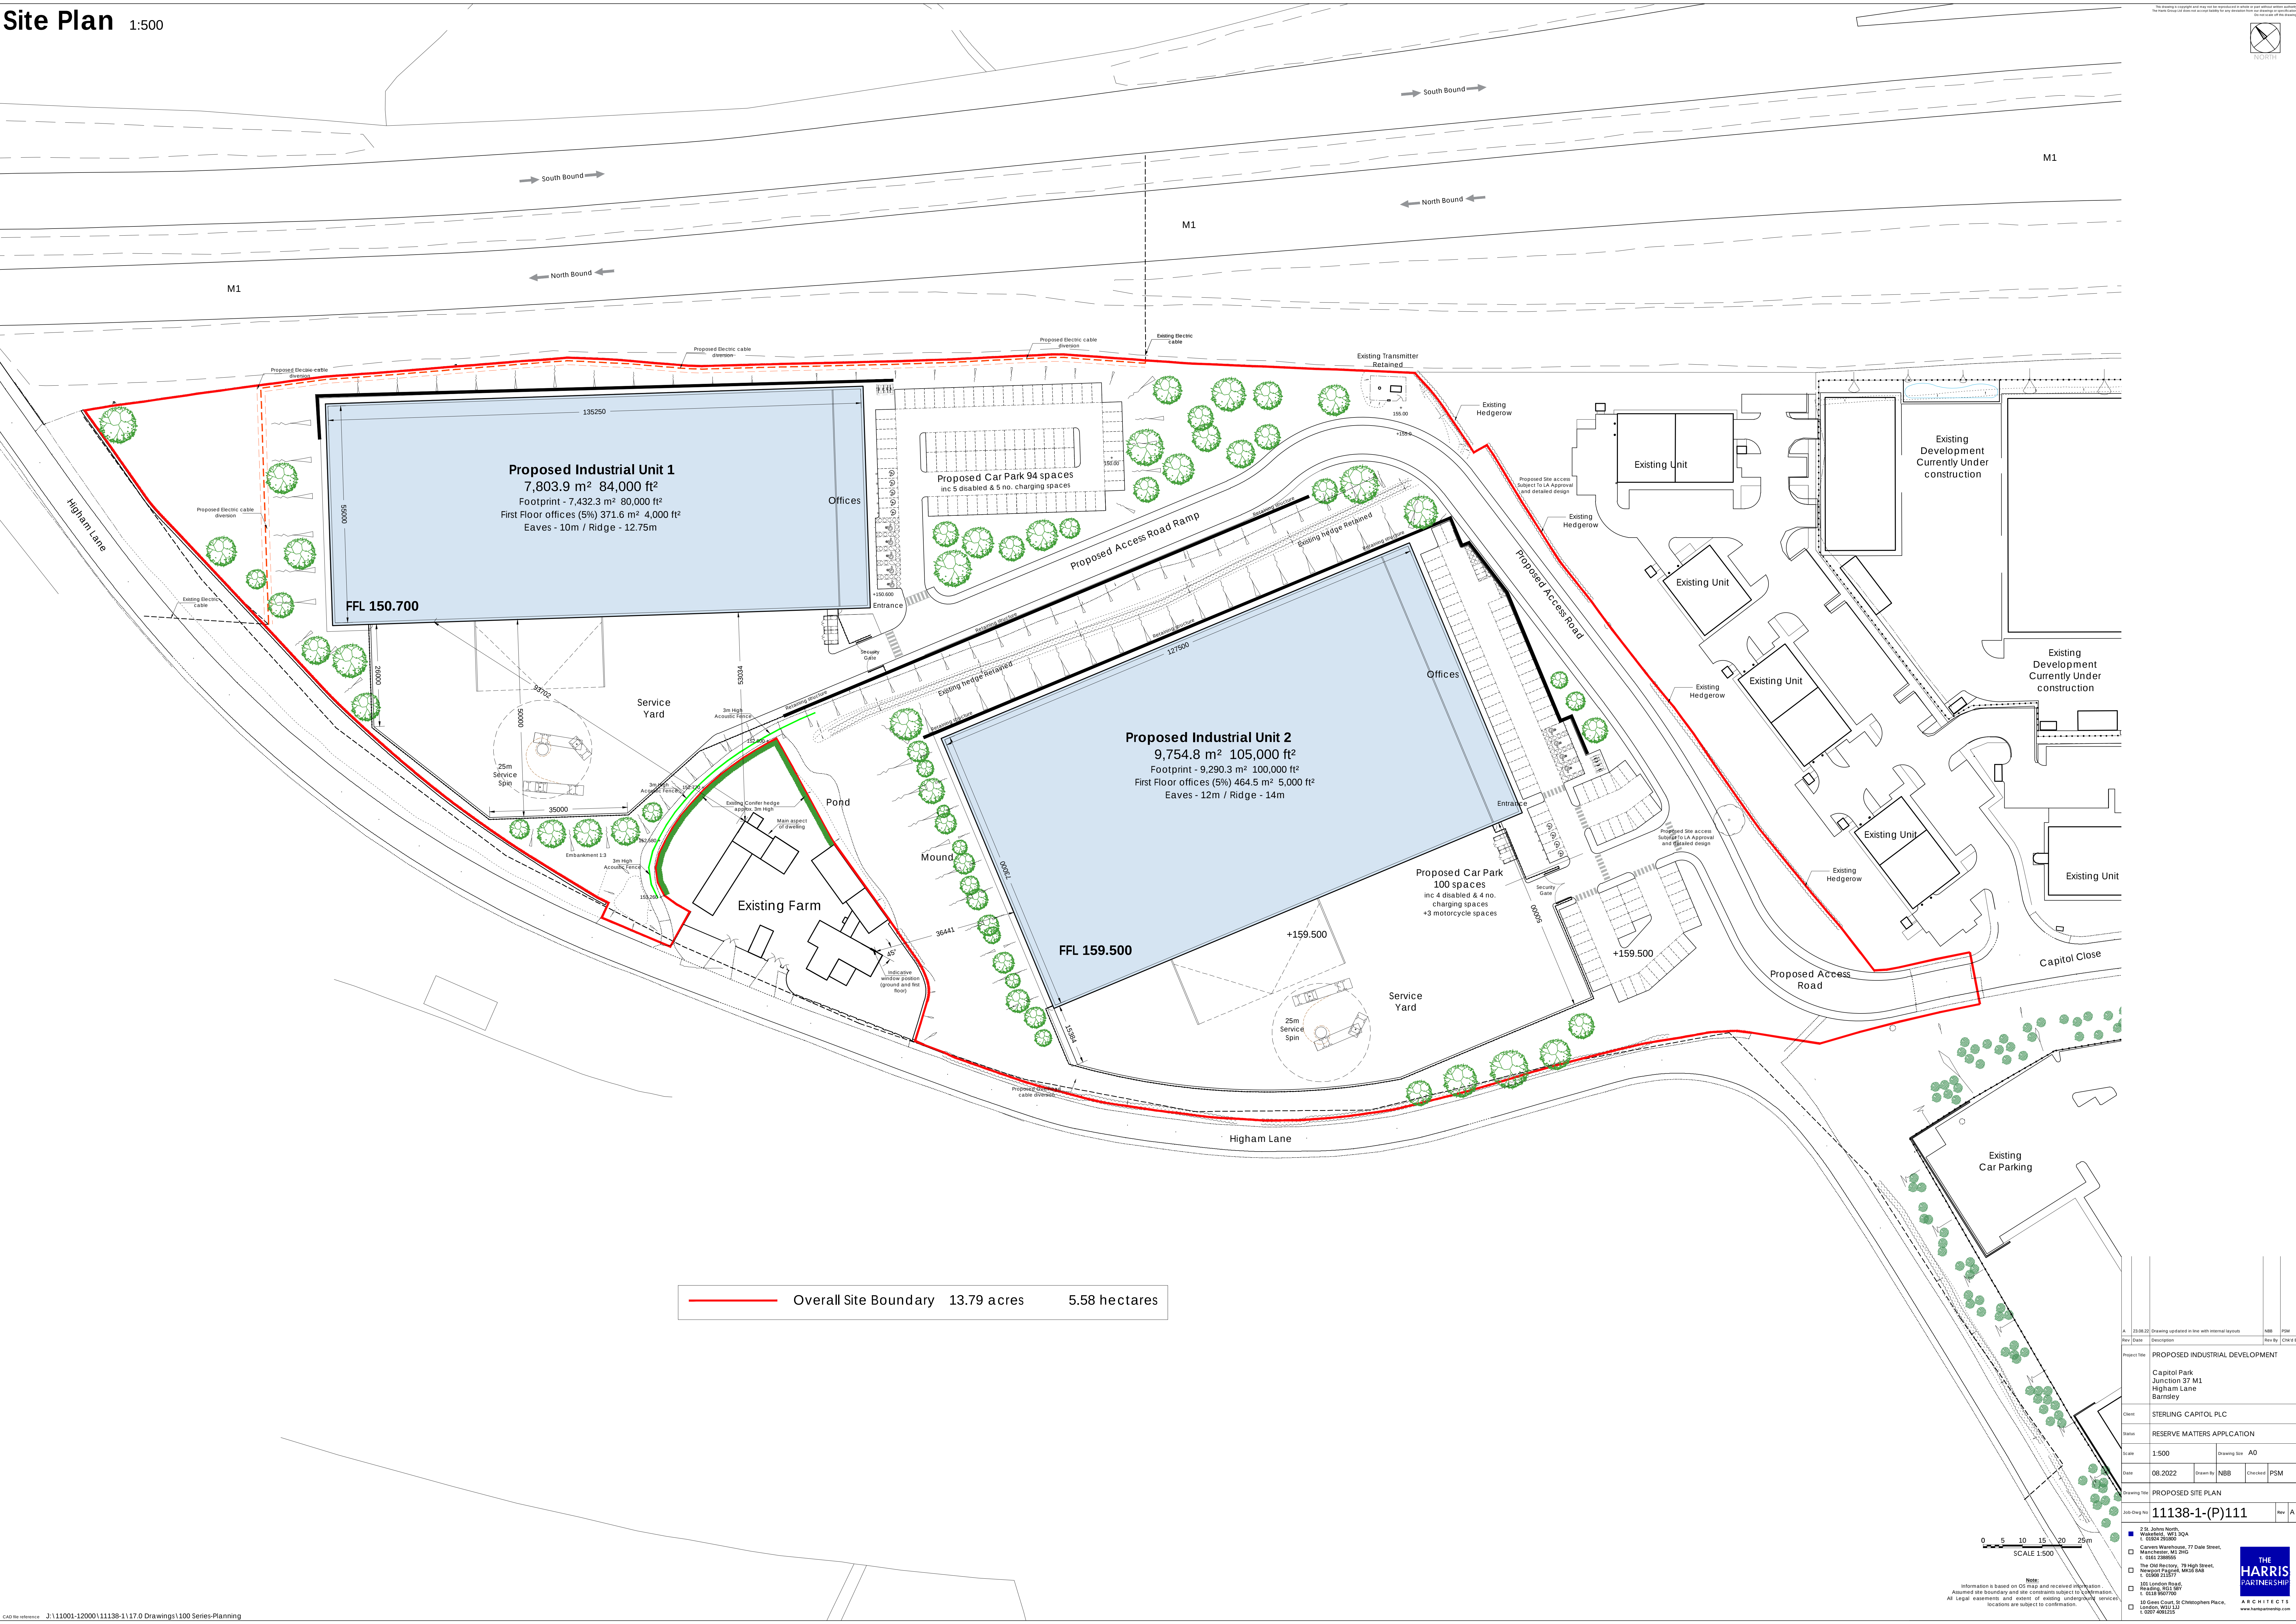


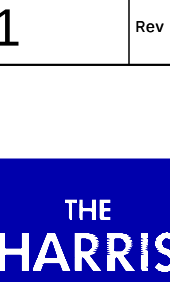

Overall Site Boundary 13.79 acres 5.58 hectares

SCALE 1:500

Information is based on OS map and received information. Assumed site boundary and site constraints subject to confirmation. All legal easements and extent of existing underground services locations are subject to confirmation.

A 25.08.22 Drawing updated in line with internal layouts		NBB	PSM	
Rev	Date	Description	Rev By	Check By
Project Title				
PROPOSED INDUSTRIAL DEVELOPMENT				
Client				
STERLING CAPITOL PLC				
Status				
RESERVE MATTERS APPLICATION				
Scale		Drawing Size A0		
1:500				
Date	08.2022	Drawn By	NBB	Checked PSM
Drawing Title				
PROPOSED SITE PLAN				
Job Ref No		11138-1-(P)111		Rev A
3-3-2025 North, Walsley, M1 3QA, 01585 255000 Carvers Warehouse, 77 Dale Street, Manchester, M1 2AG, 0161 2388555 The Old Rectory, 79 High Street, Newport Pagnell, MK16 8AB, 01585 211177 101 London Road, Reading, RG1 1PR, 0118 9697700 101 Great Court St, Chislehurst Place, London, W21 1J, 0207 6022451				
				
www.harrispartnership.com				