





EXISTING
REAR ELEVATION
SCALE 1:100

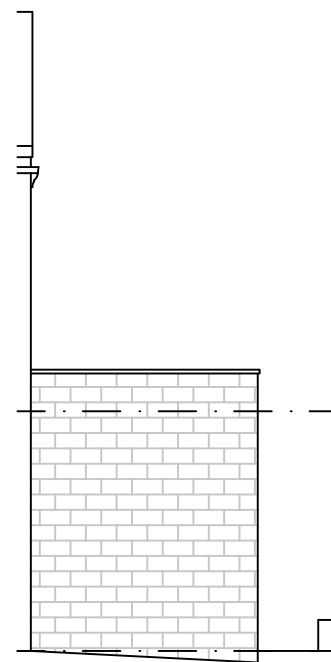


PROPOSED
SIDE ELEVATION
SCALE 1:100




PROPOSED
REAR ELEVATION
SCALE 1:100

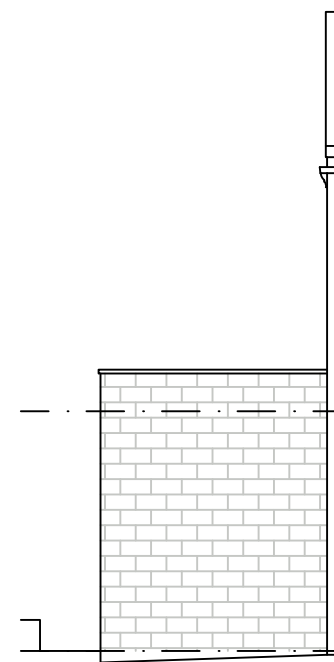


PROPOSED
SIDE ELEVATION
SCALE 1:100

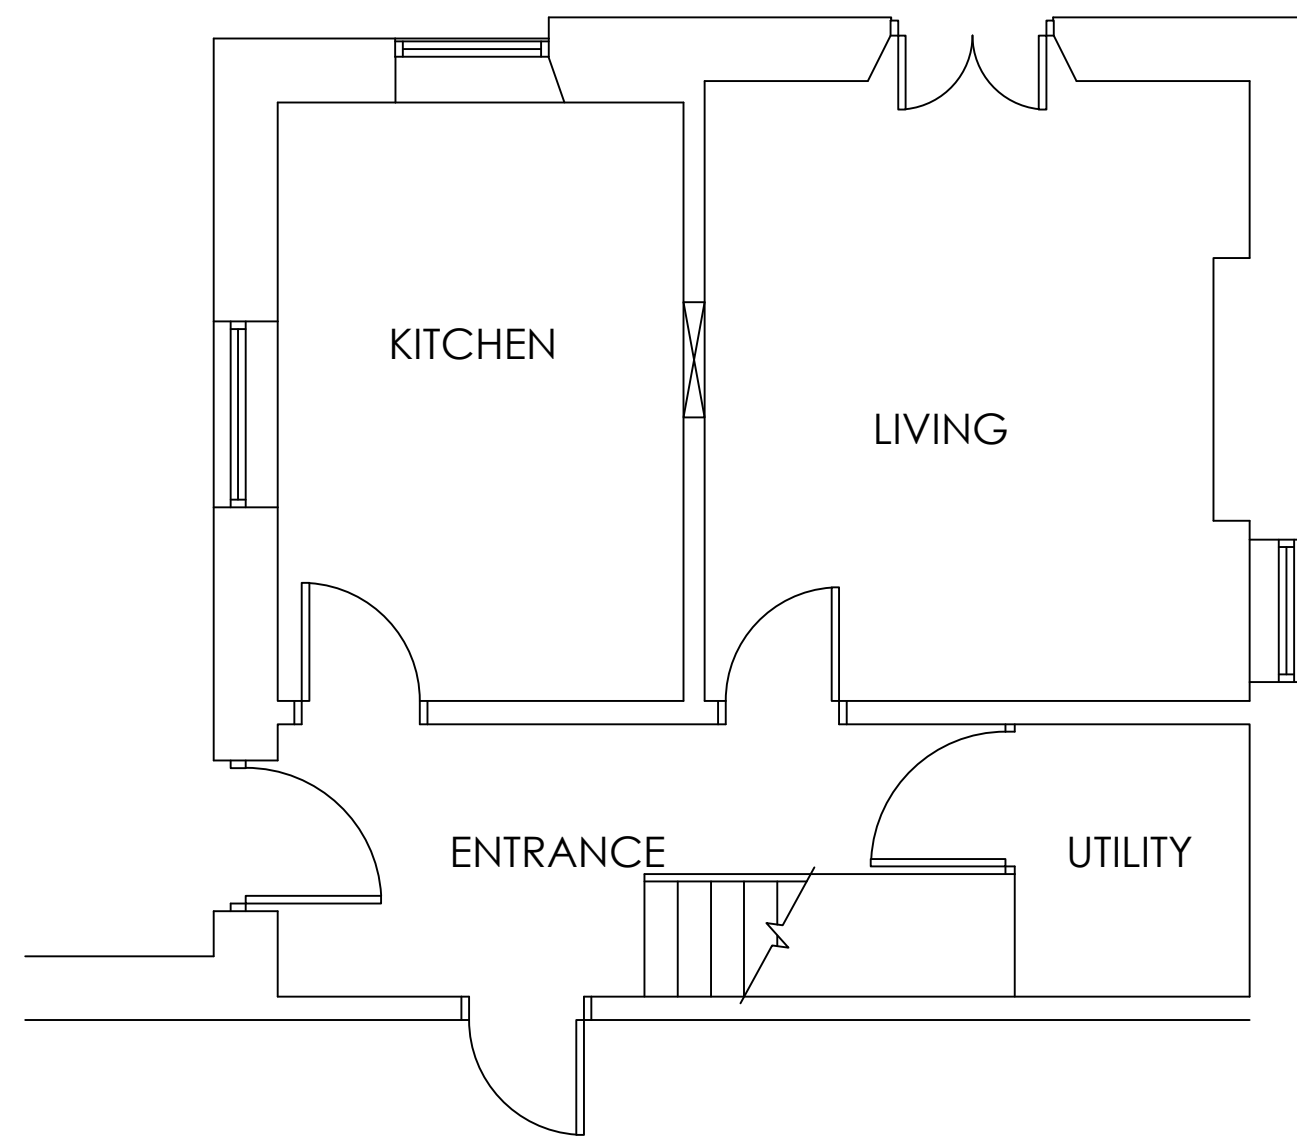

EXISTING GROUND
FLOOR PLAN
SCALE 1:50

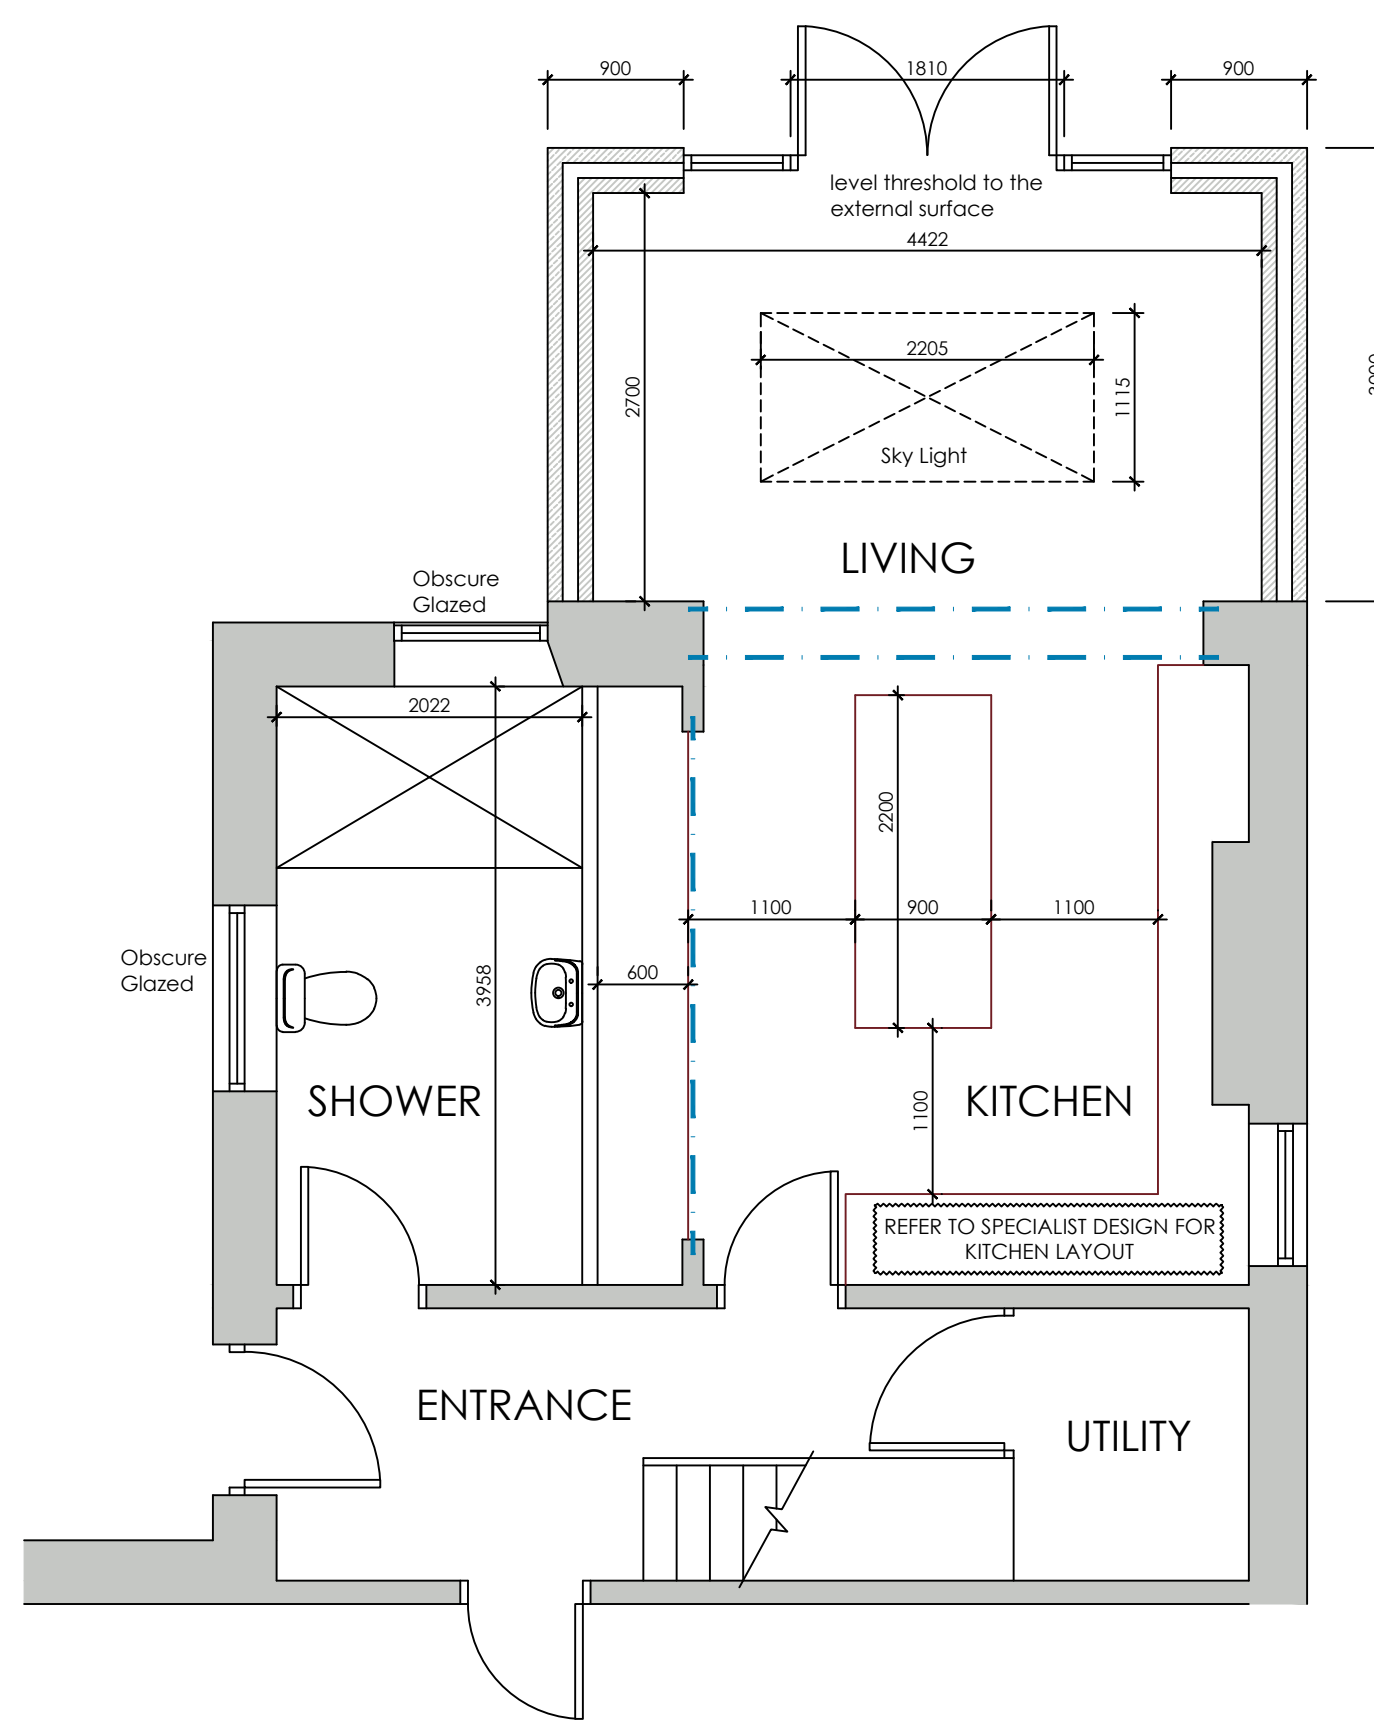

PROPOSED GROUND
FLOOR PLAN
SCALE 1:50

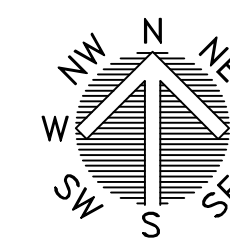

LOCATION PLAN
SCALE 1:1250



BLOCK PLAN
SCALE 1:500

 White Agus Architectural Services			OFFICE ONE, DRILL HALL, 11 EASTGATE, BARNLSLEY, S70 2EU			Phone: 01226 208482 Email: info@whiteagus.co.uk Web: www.whiteagus.co.uk		
Project. PROPOSED EXTENSION AT 10 HUDDERSFIELD ROAD BARNLEY, S70 2LT				Client. J. COLLIER				
Drawing Title. PLANS AND ELEVATIONS				Date. JANUARY 2025		Scale. 1:50 & 1:100 @ A1		
				Ref. 24-176		Dwg. No. 01		
				Rev. A				
Date	Suffix	Description	Date	Suffix	Description			
30/01/2025	A	REVISED TO THE CLIENTS REQUIREMENTS						