




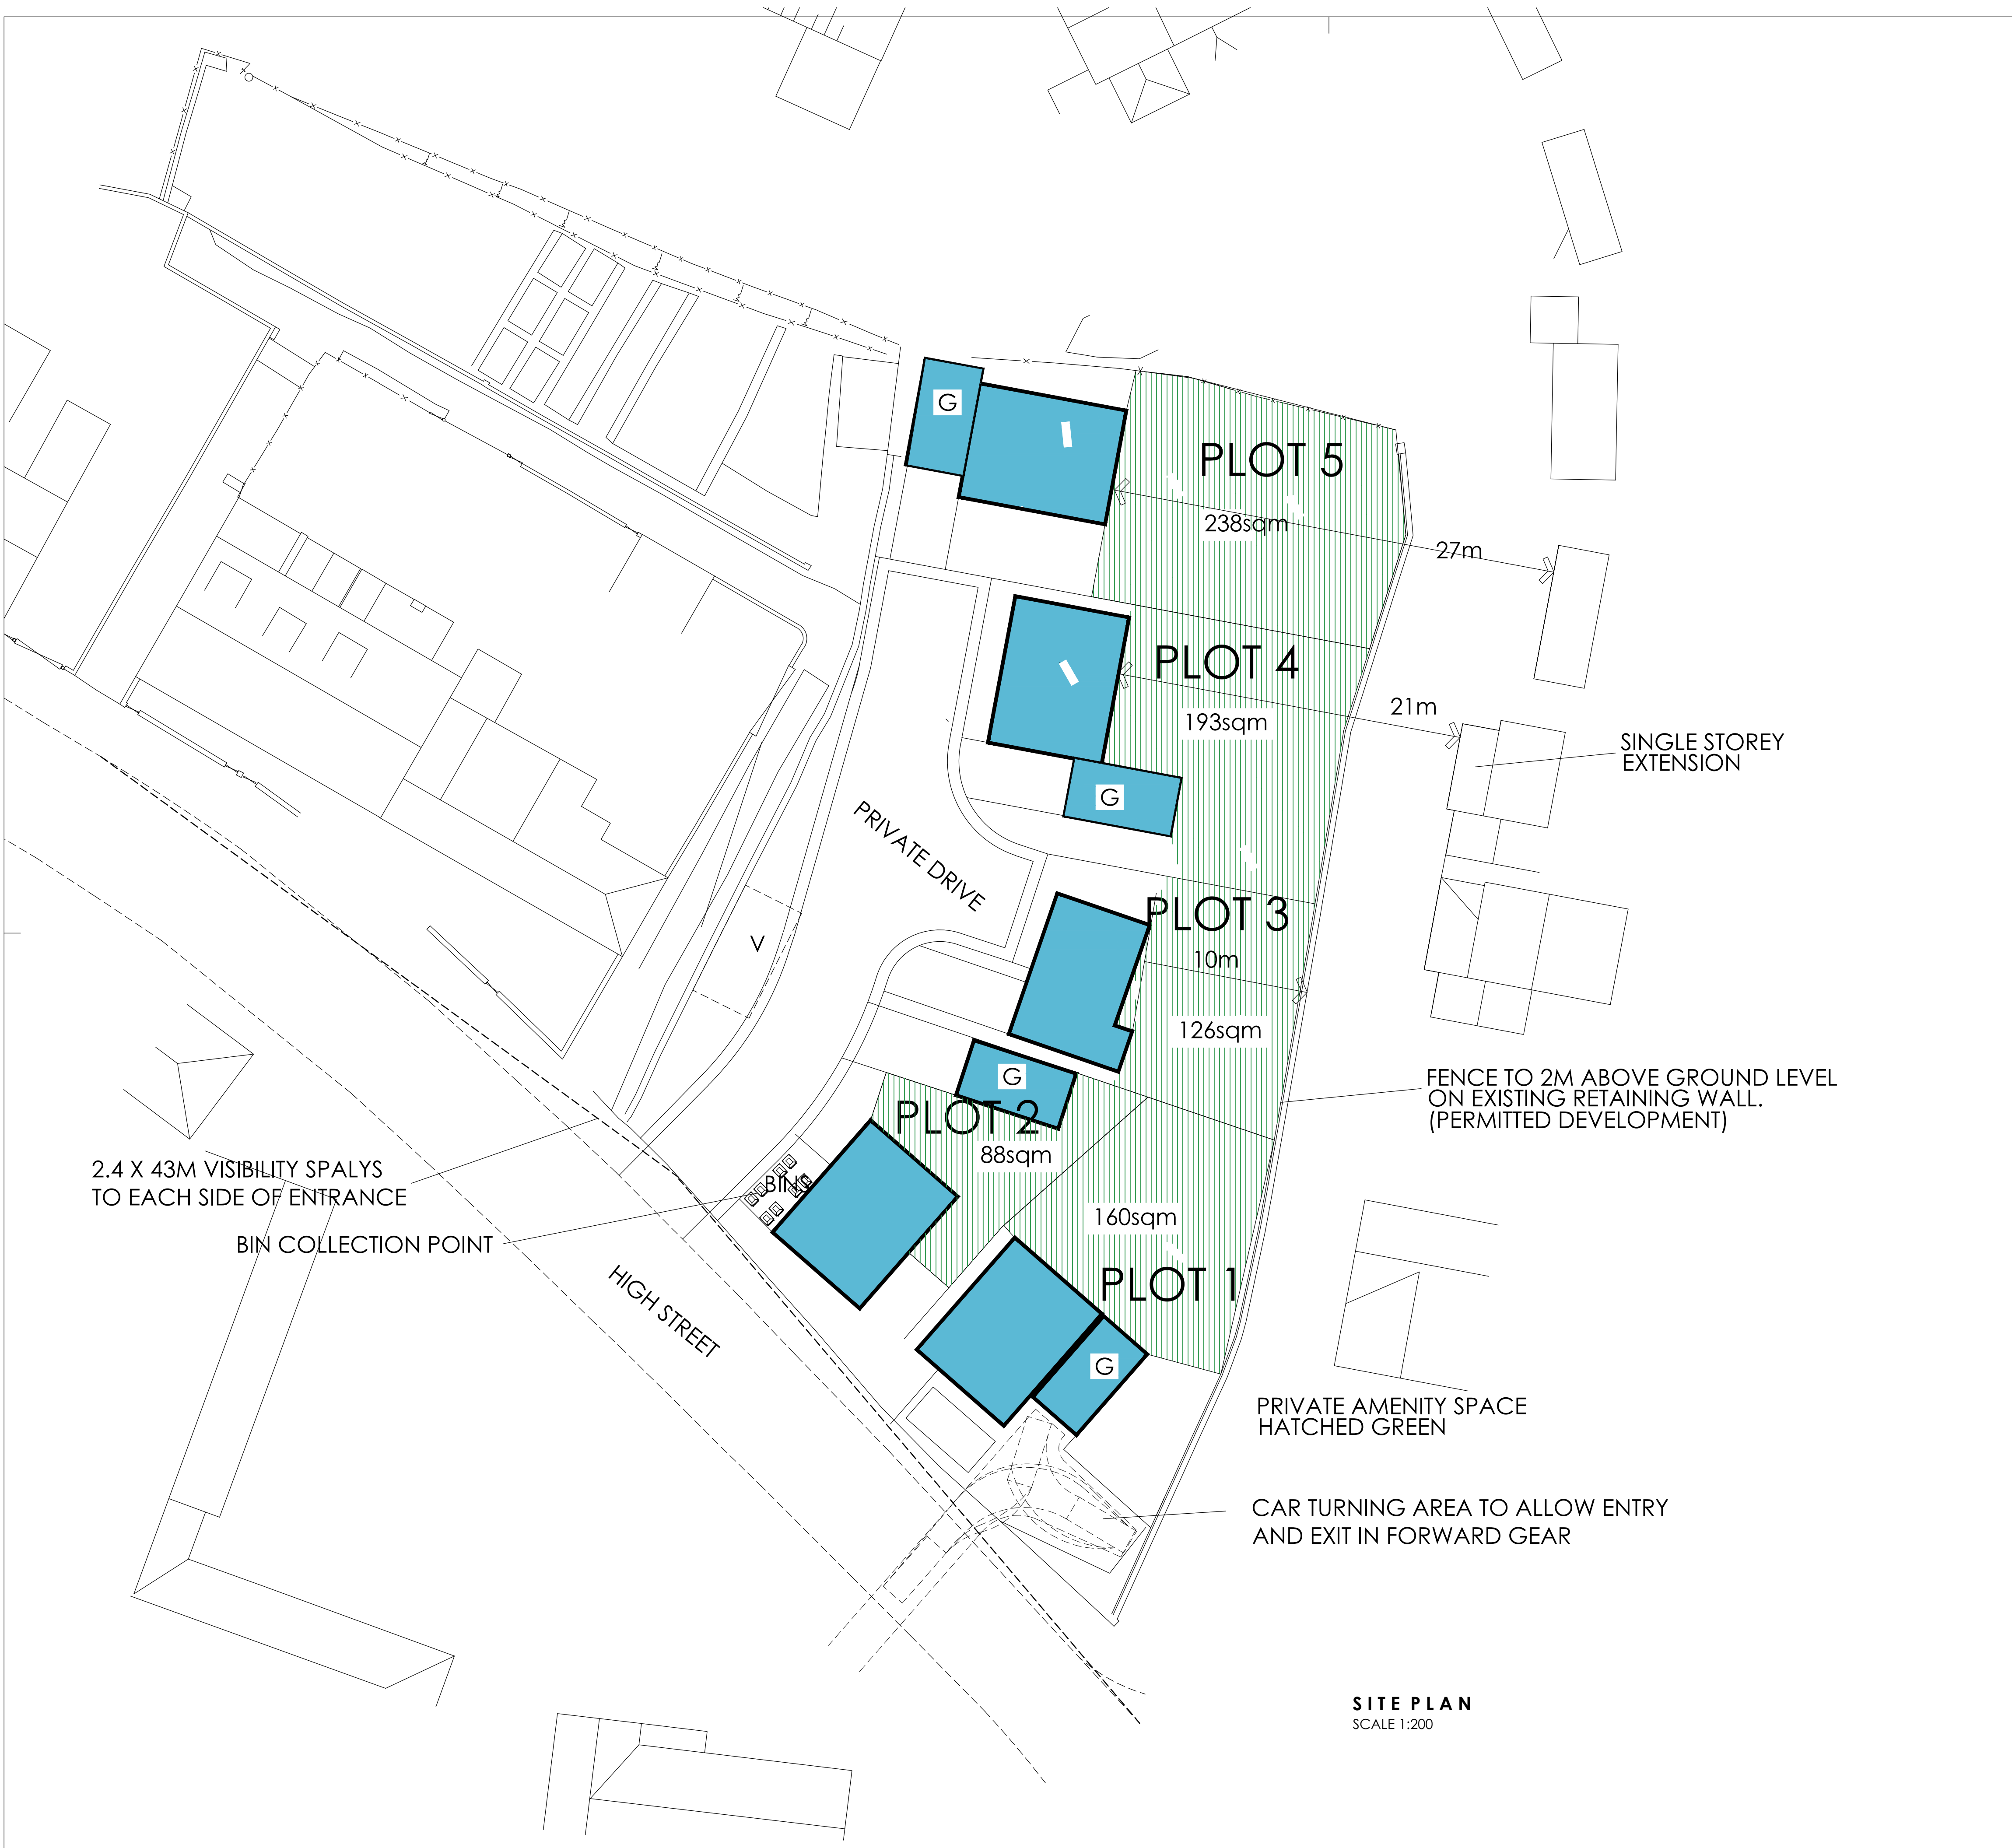

SITE PLAN
SCALE 1:200

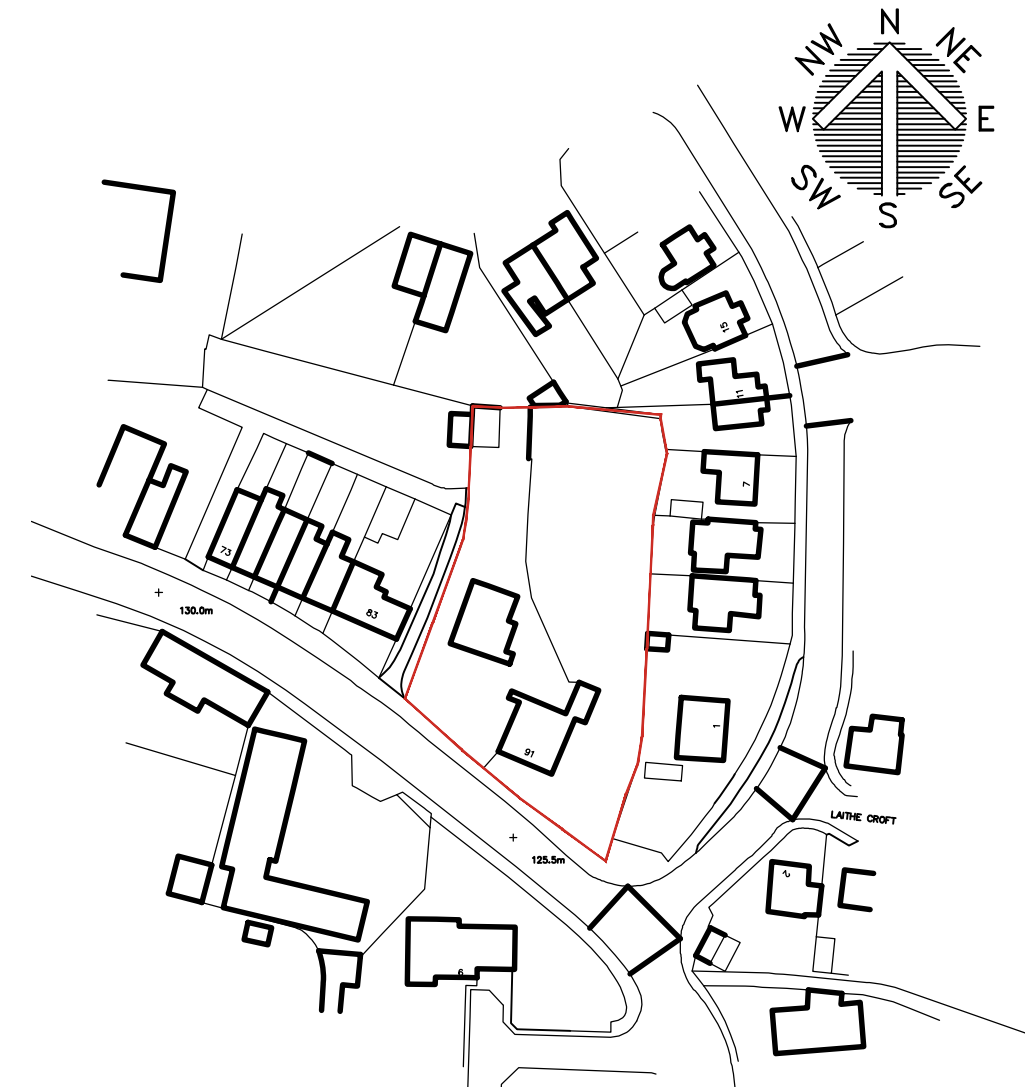

LOCATION PLAN
SCALE 1:1250

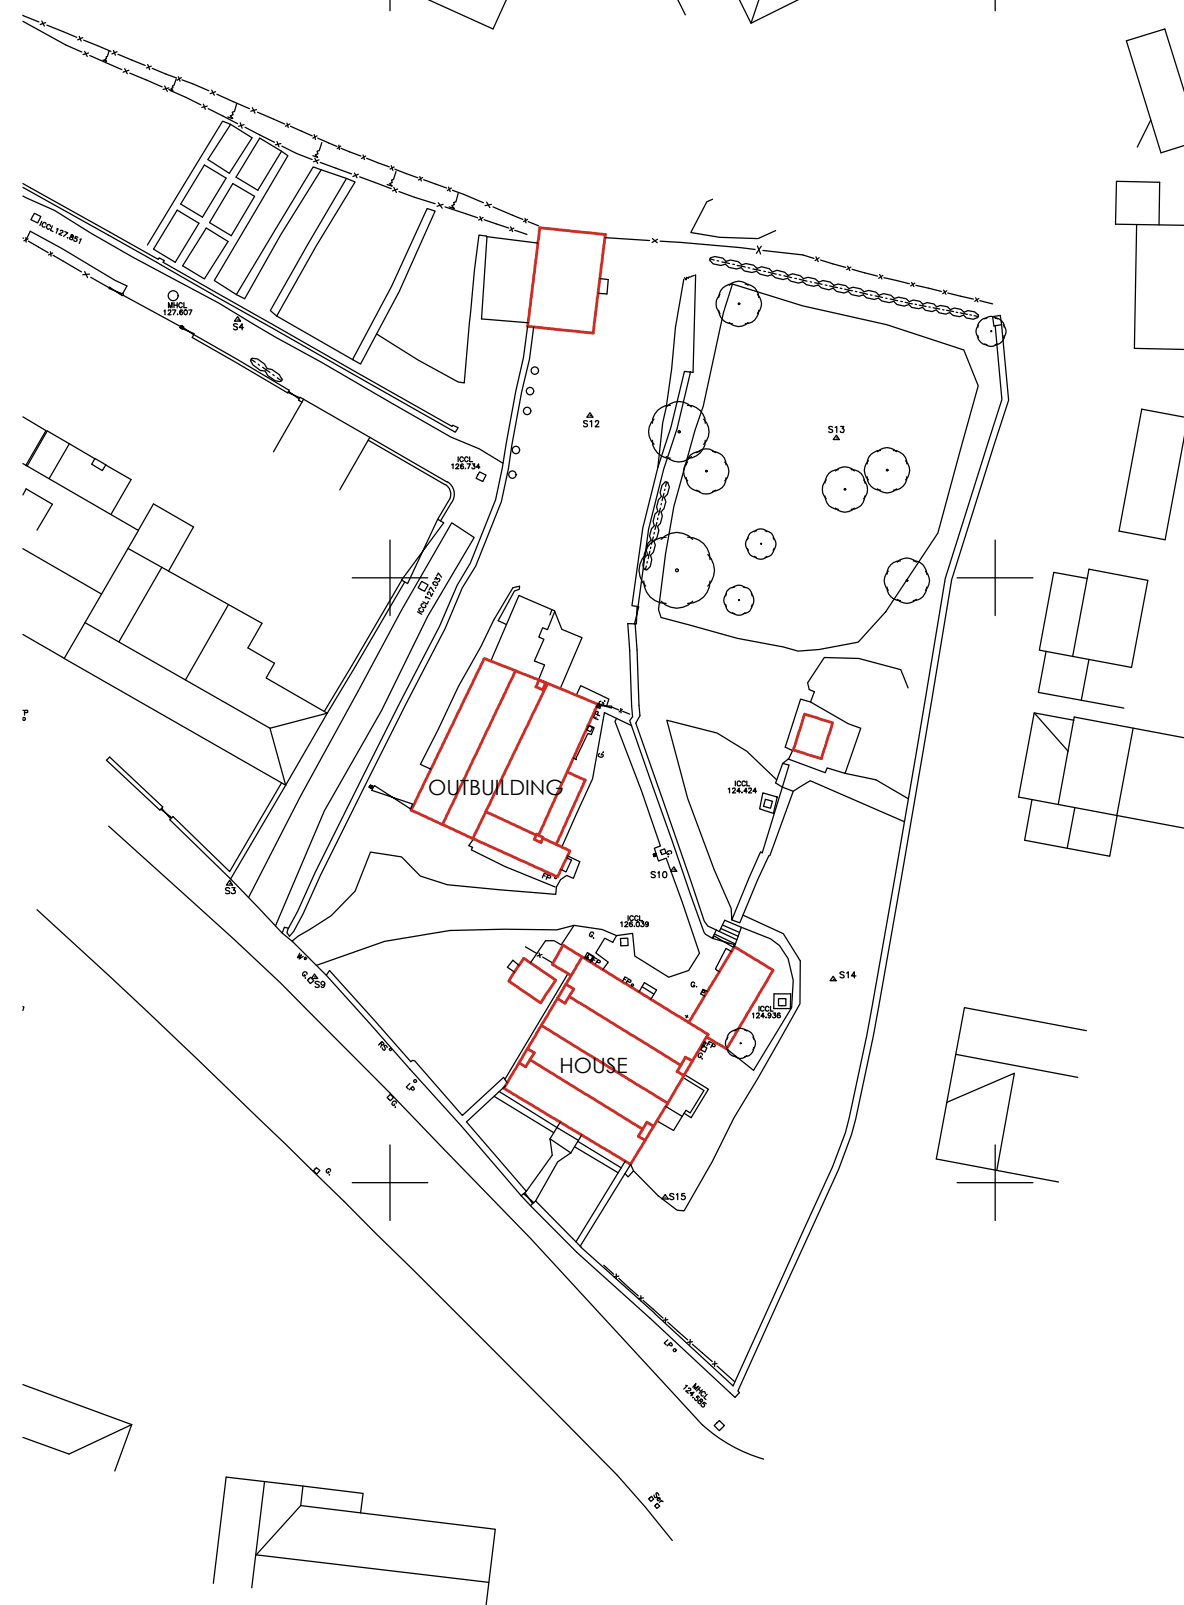

STRUCTURES TO BE DEMOLISHED
SCALE 1:500

 WhiteAgus Architectural Services			OFFICE ONE, 34 VICTORIA ROAD, BARNSELEY, S70 2BU			Phone: 01226 208482 Email: info@whiteagus.co.uk Web: www.whiteagus.co.uk		
Project. RESIDENTIAL DEVELOPMENT 91A HIGH STREET, DODWORTH BARNSELEY, S75 3RQ					Client. MR M. PASHLEY			
Drawing Title. PLANS					Date. JUNE 2024		Scale. @ A1	
					Ref. 23-097		Dwg. No. 01	
							Rev. D	
Date 15/11/2024 04/12/2024 13/06/2025 19-06-25					Suffix A B C D		Description REVISED FOR PLANNING PLOT 3 REVISED REVISED FOR PLANNING PLOT 1 REVISED BIN COLLECTION ADDED	
Date					Suffix		Description	