




EXISTING FRONT ELEVATION
SCALE 1:100

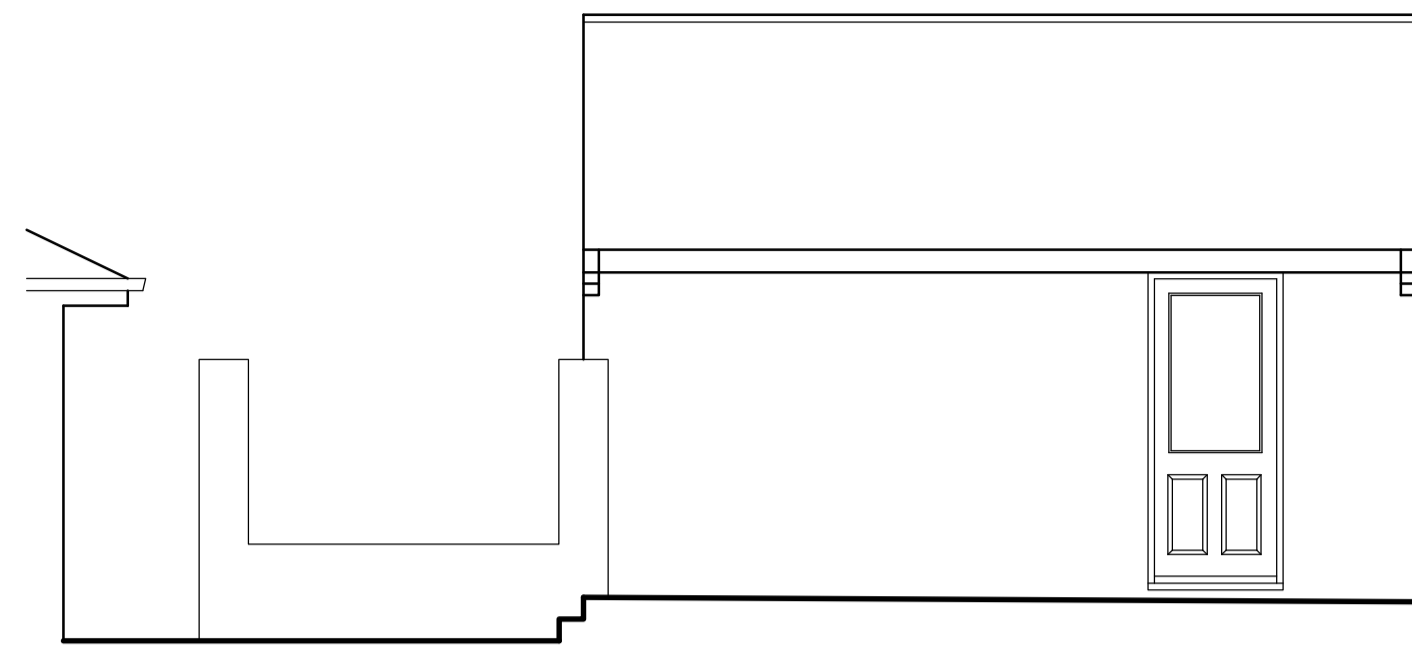


EXISTING SIDE ELEVATION
SCALE 1:100

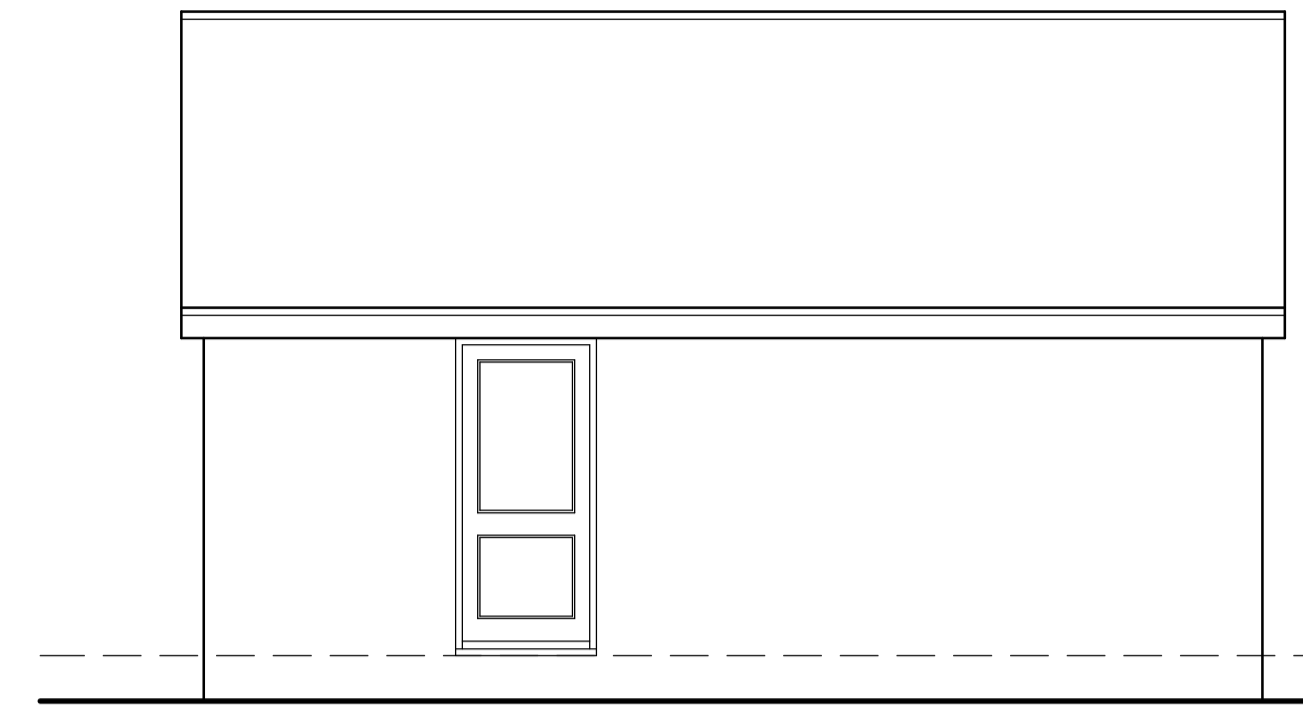


PROPOSED FRONT ELEVATION
SCALE 1:100

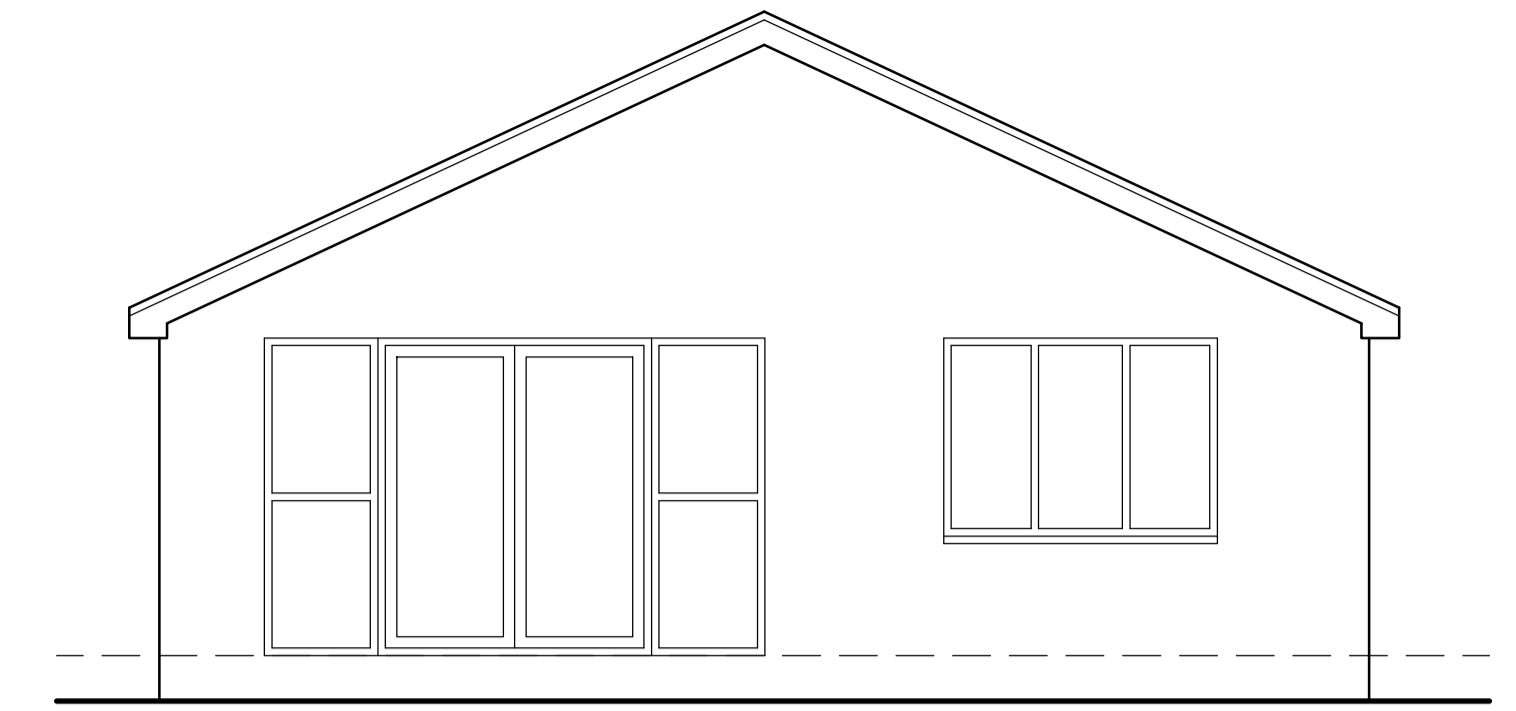


PROPOSED SIDE ELEVATION
SCALE 1:100

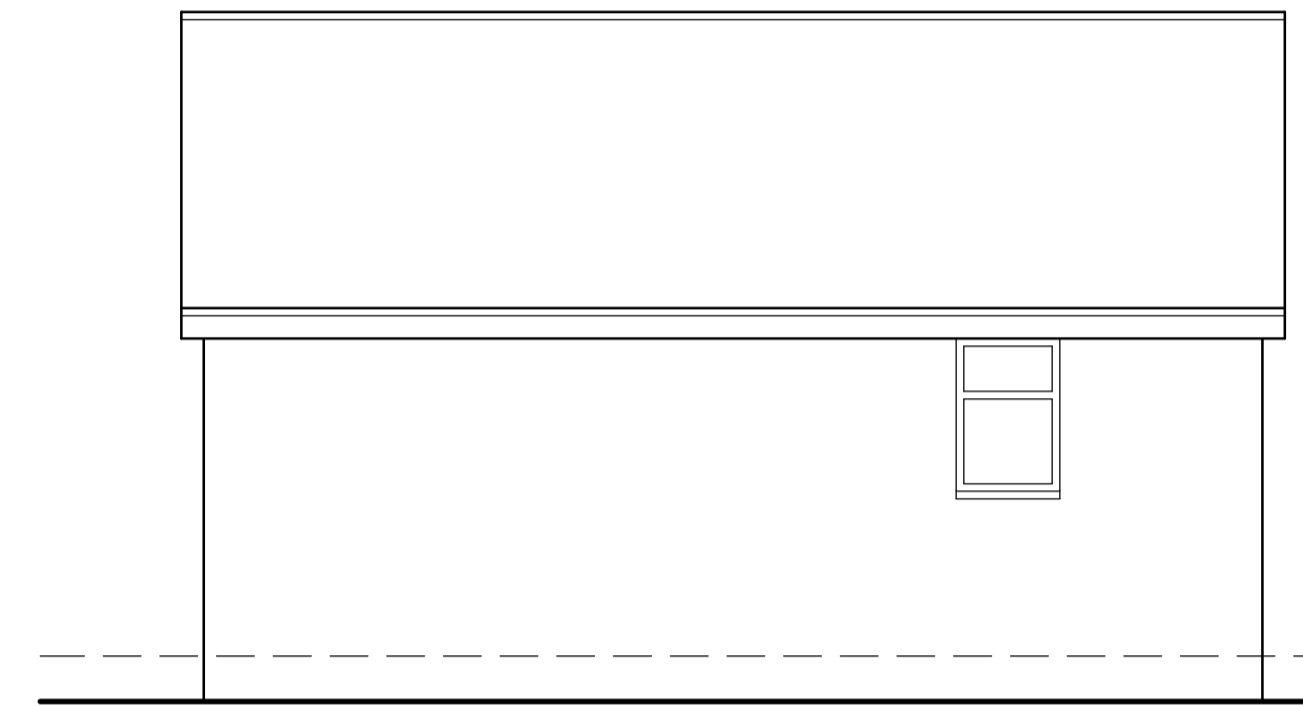


REAR ELEVATION
SCALE 1:100

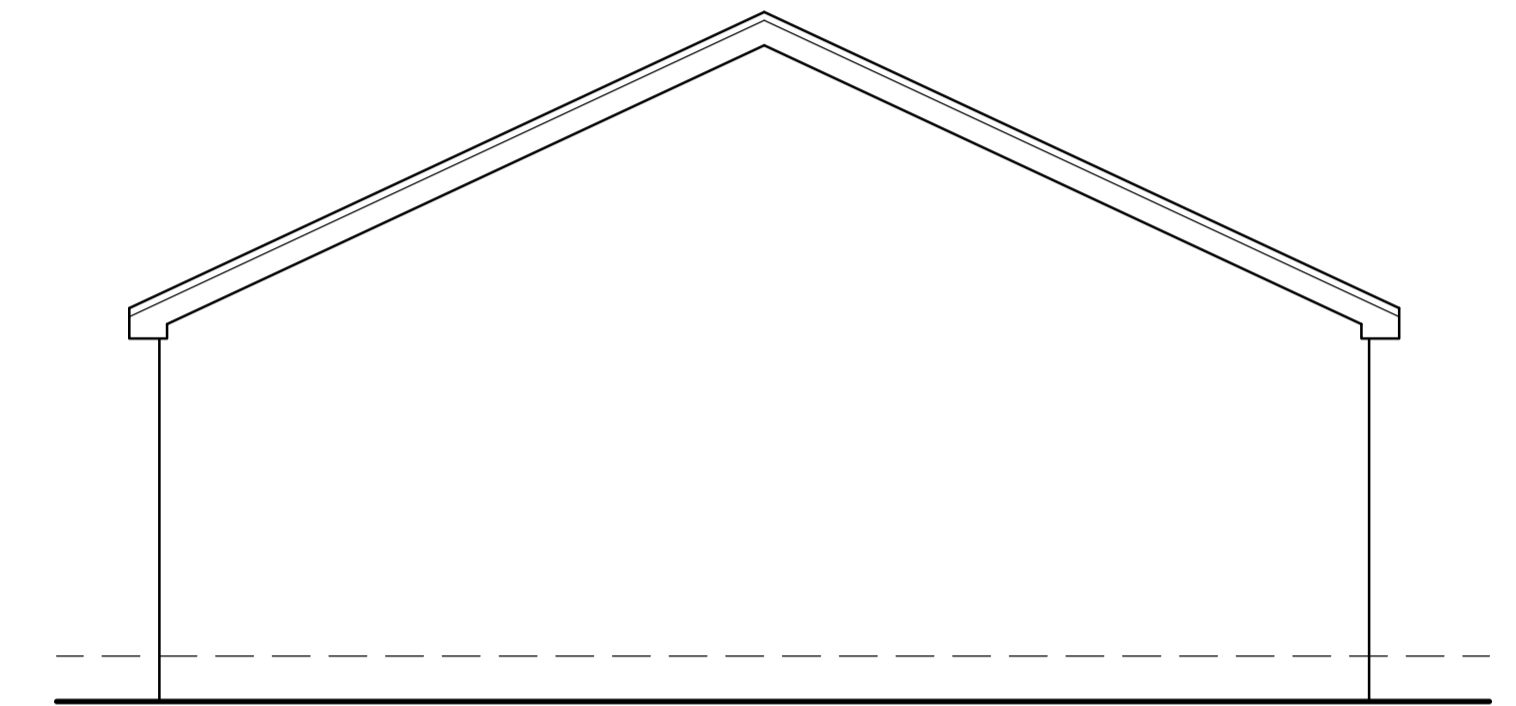

PROPOSED SIDE ELEVATION
SCALE 1:100

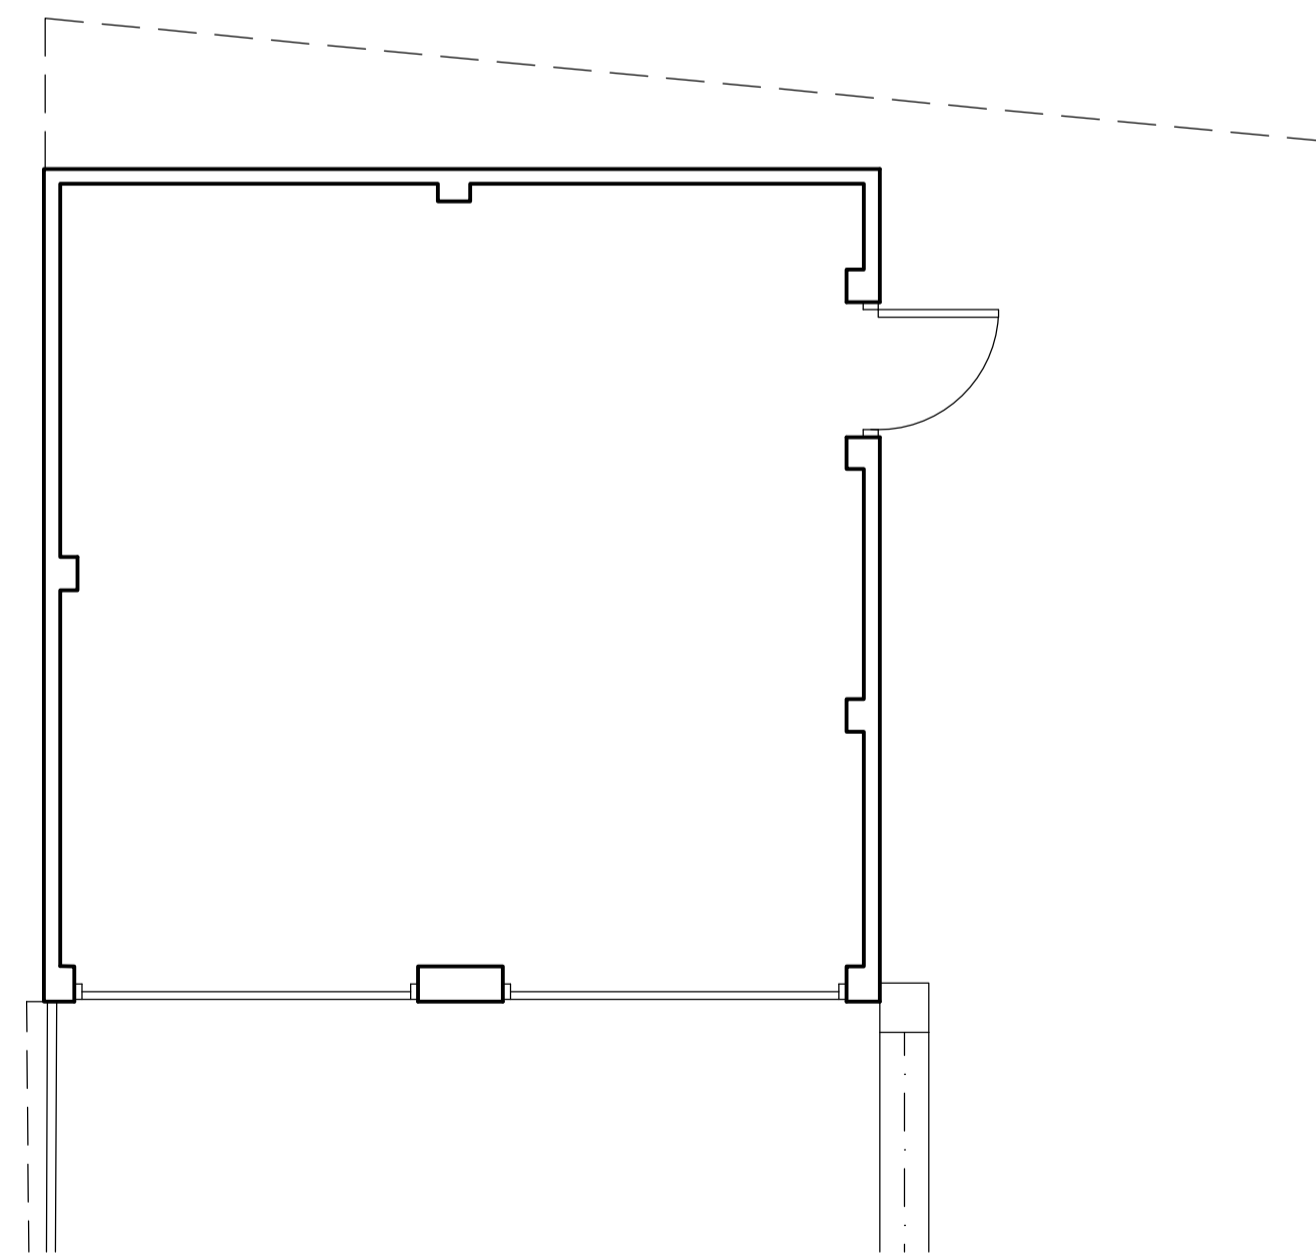

EXISTING GARAGE PLAN
SCALE 1:50

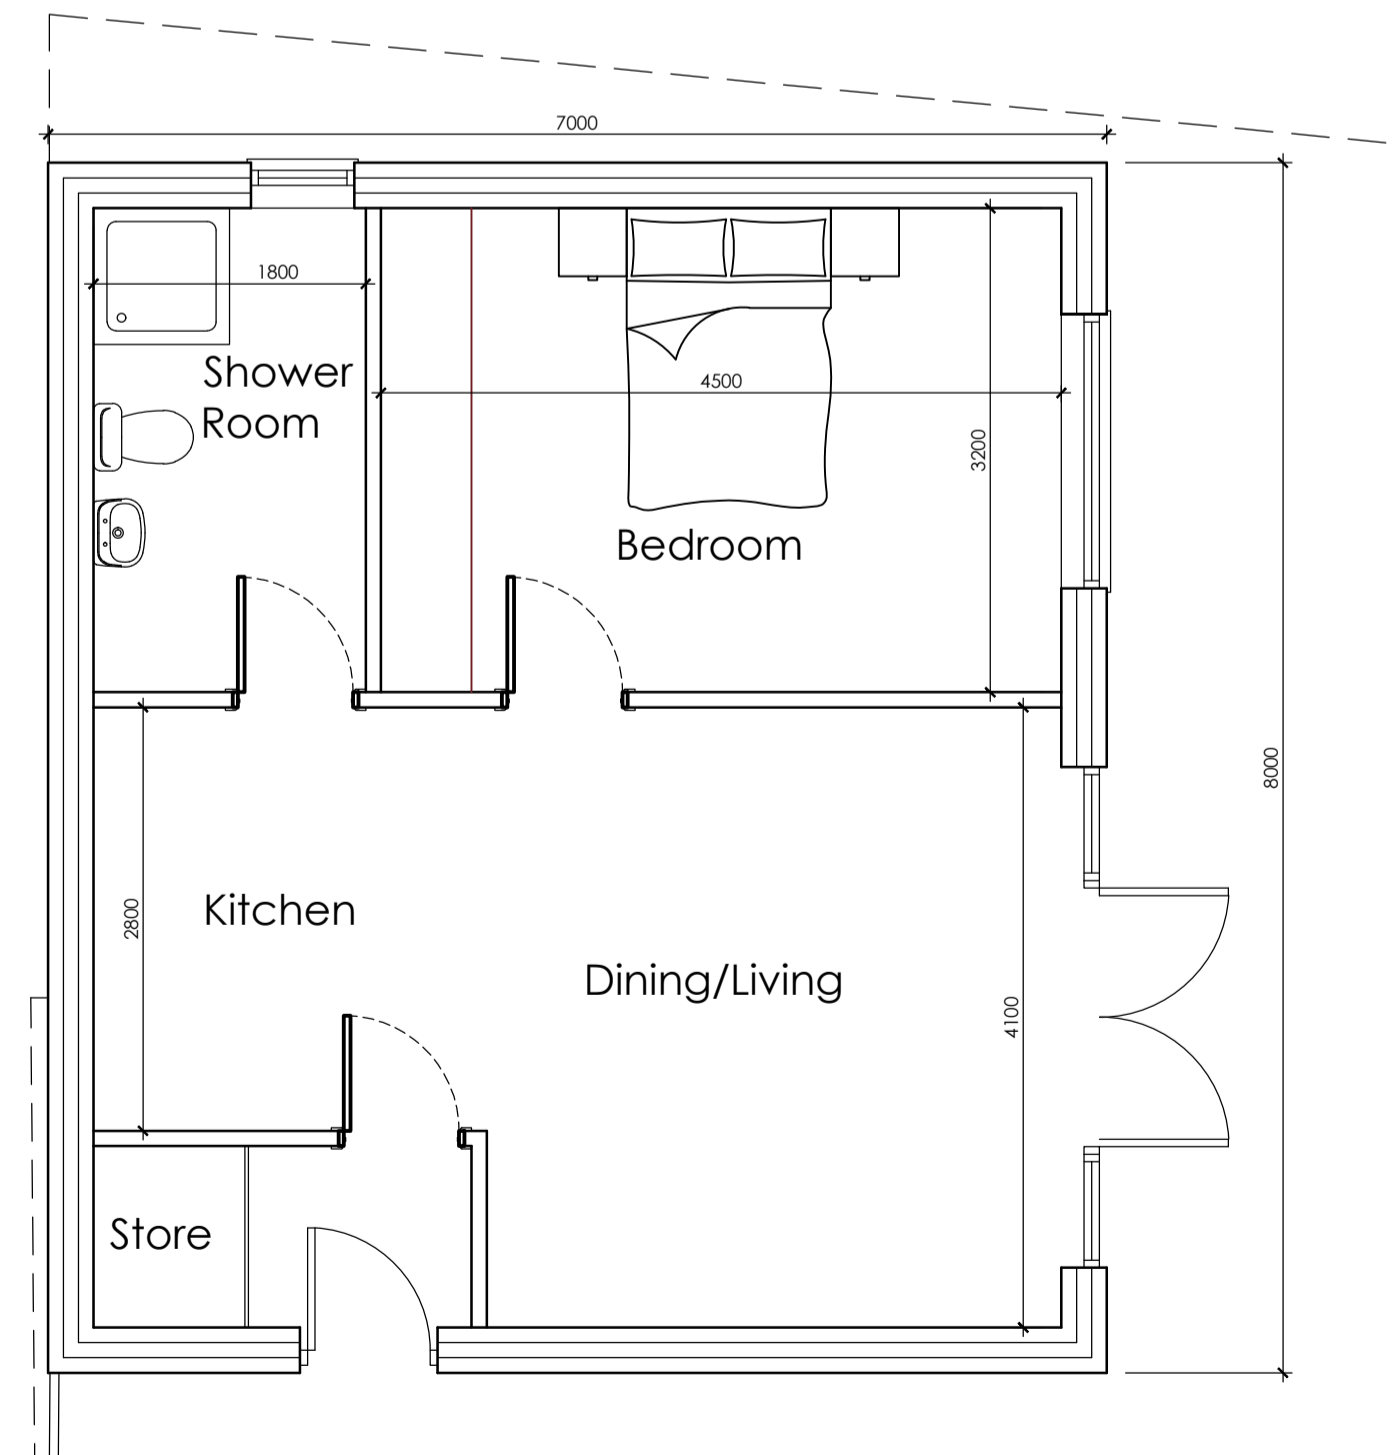

PROPOSED ANNEX PLAN
SCALE 1:50

		OFFICE ONE, DRILL HALL, 11 EASTGATE, BARNSELEY, S70 2EU		Phone: 01226 208482 Email: info@whiteagus.co.uk Web: www.whiteagus.co.uk	
Project: PROPOSED WORKS AT 15 COLSTER CLOSE, GAWBER BARNSELEY S75 2LR			Client: MR OLLIE BANKS		
Drawing Title: PROPOSED ANNEX			Date: JUNE 2024	Scale: 1:50 & 1:100 @ A1	Ref: 23-224
			Dwg. No. 03	Rev.	
Date	Suffix	Description	Date	Suffix	Description