



SCALE 1:50

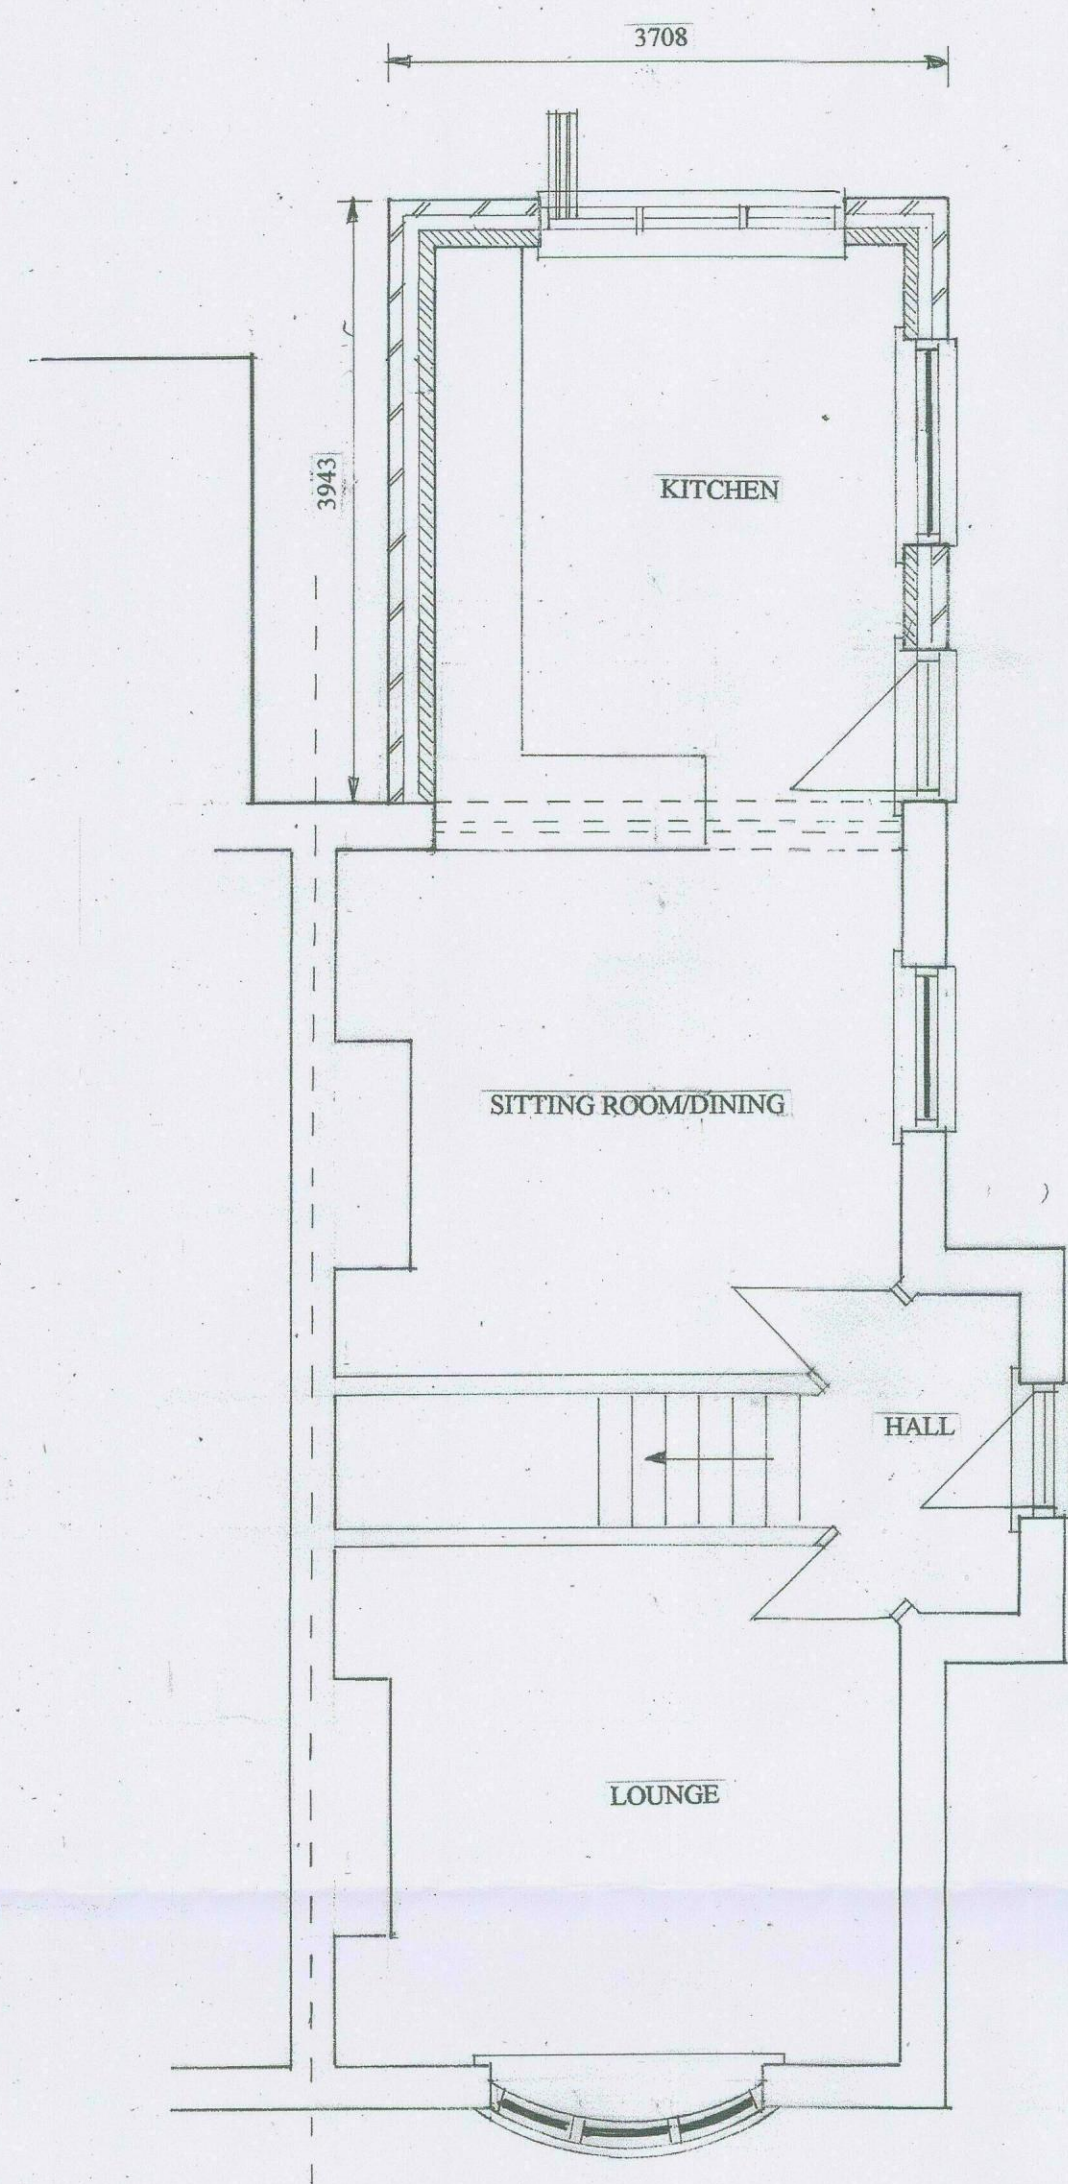

**PROPOSED GROUND FLOOR
LAYOUT**

**EXISTING FRONT ELEVATION
UNAFFECTED**

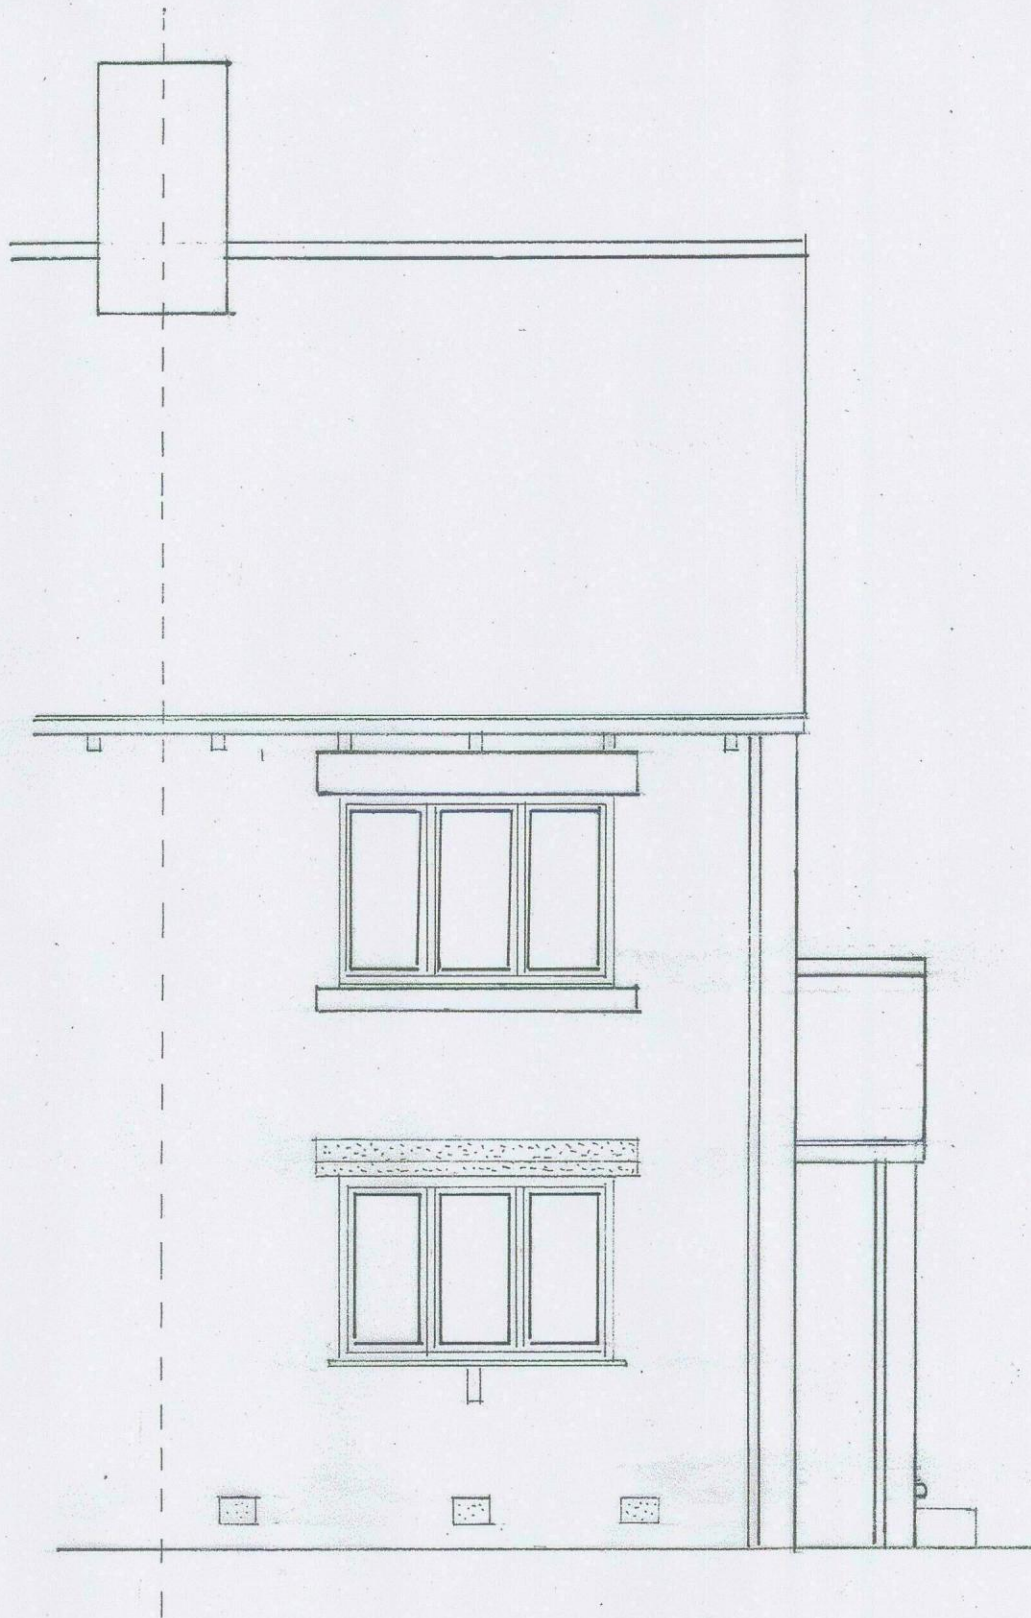

SCALE 1:50




PROPOSED SIDE ELEVATION A




PROPOSED REAR ELEVATION

SCALE 1:50

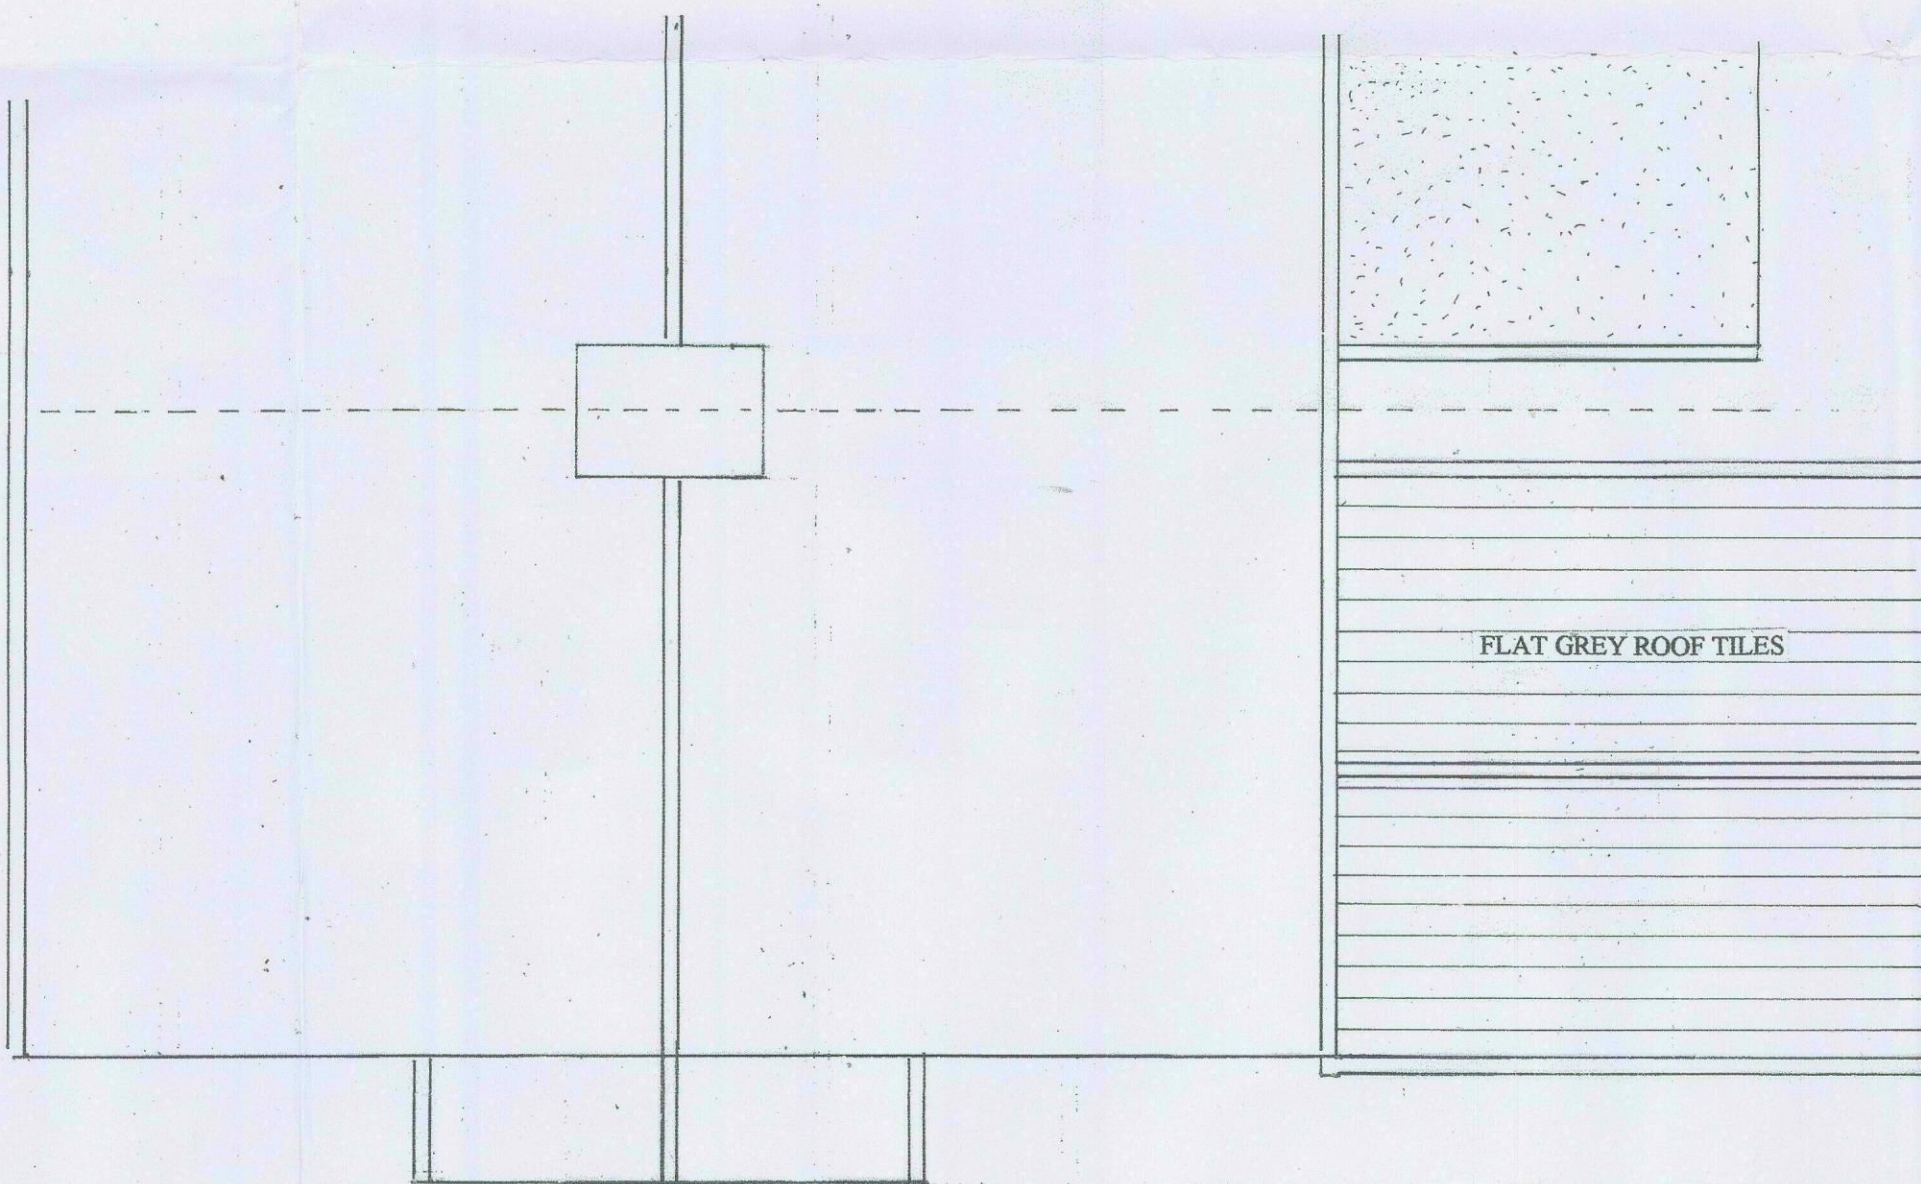

PROPOSED ROOF LAYOUT

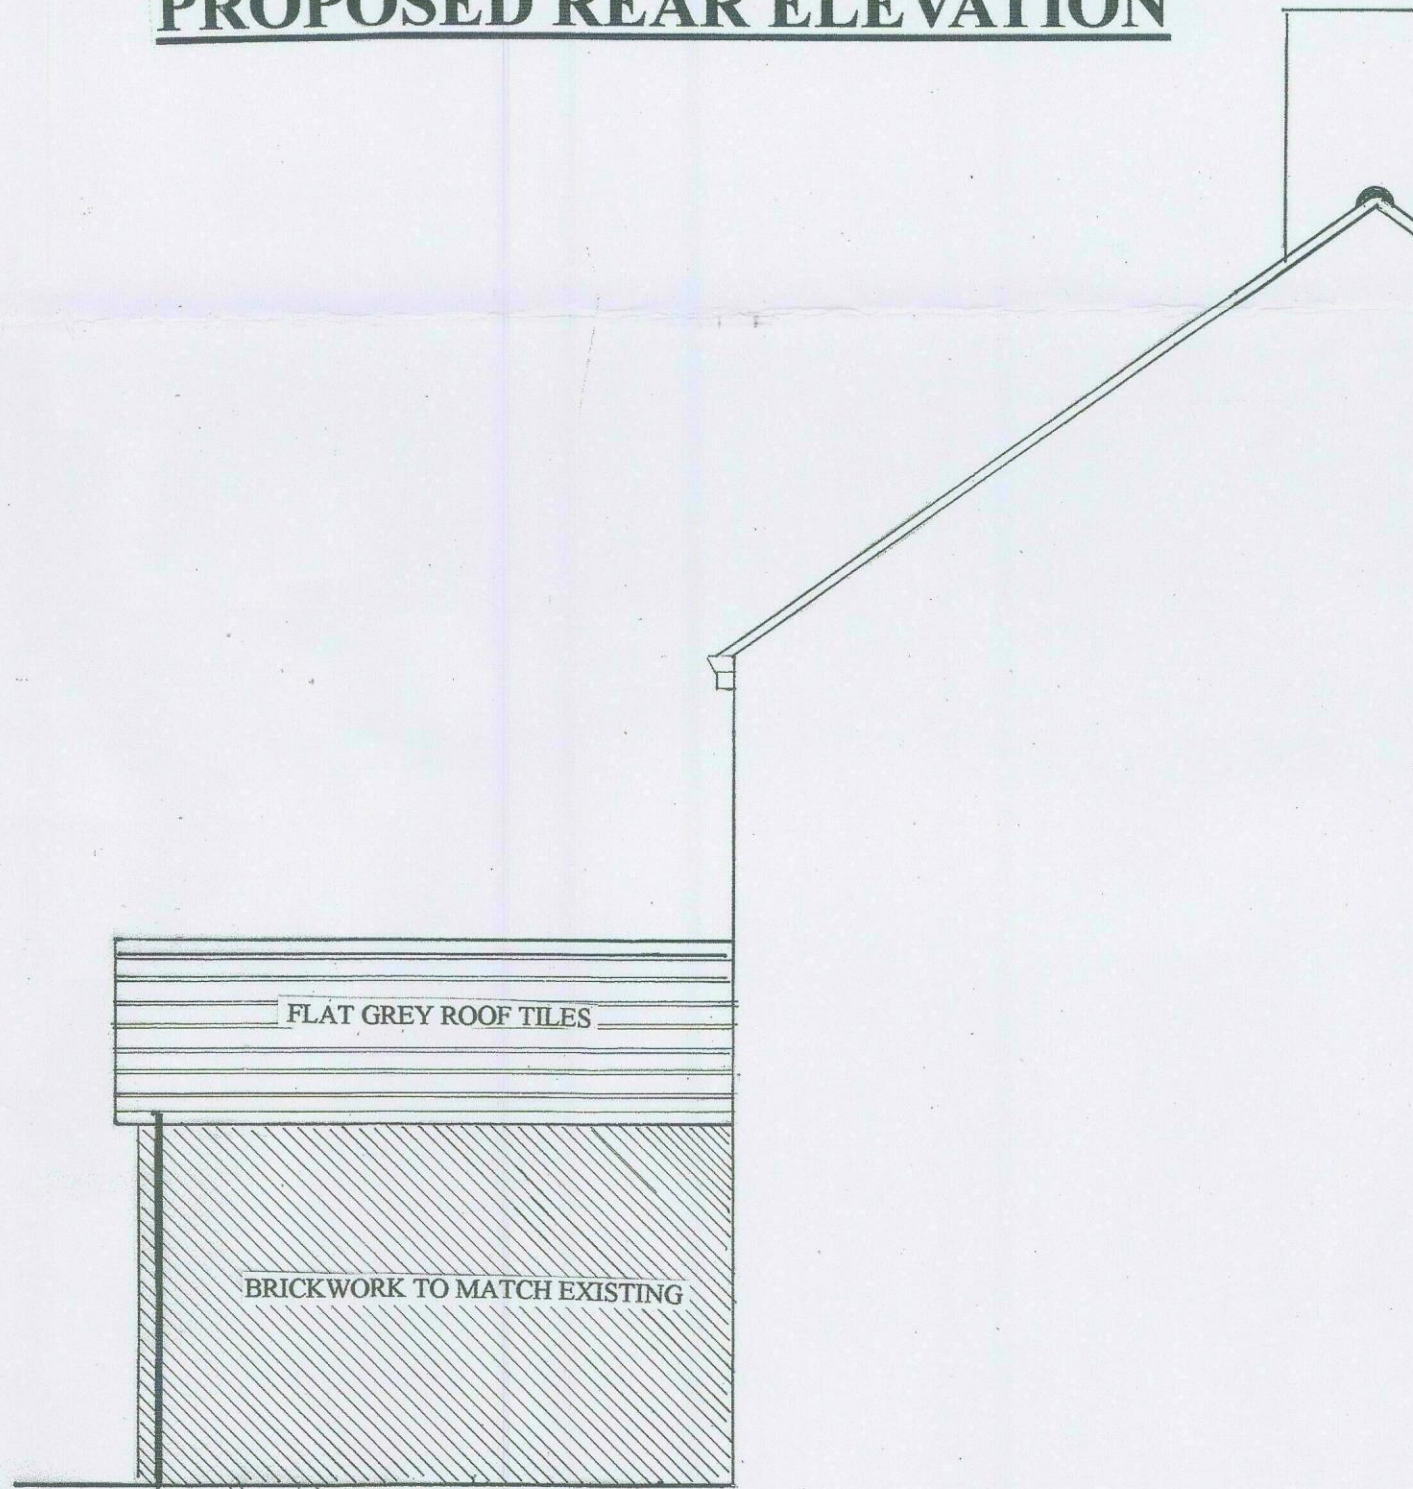

PROPOSED SIDE ELEVATION B

SCALE 1:50