




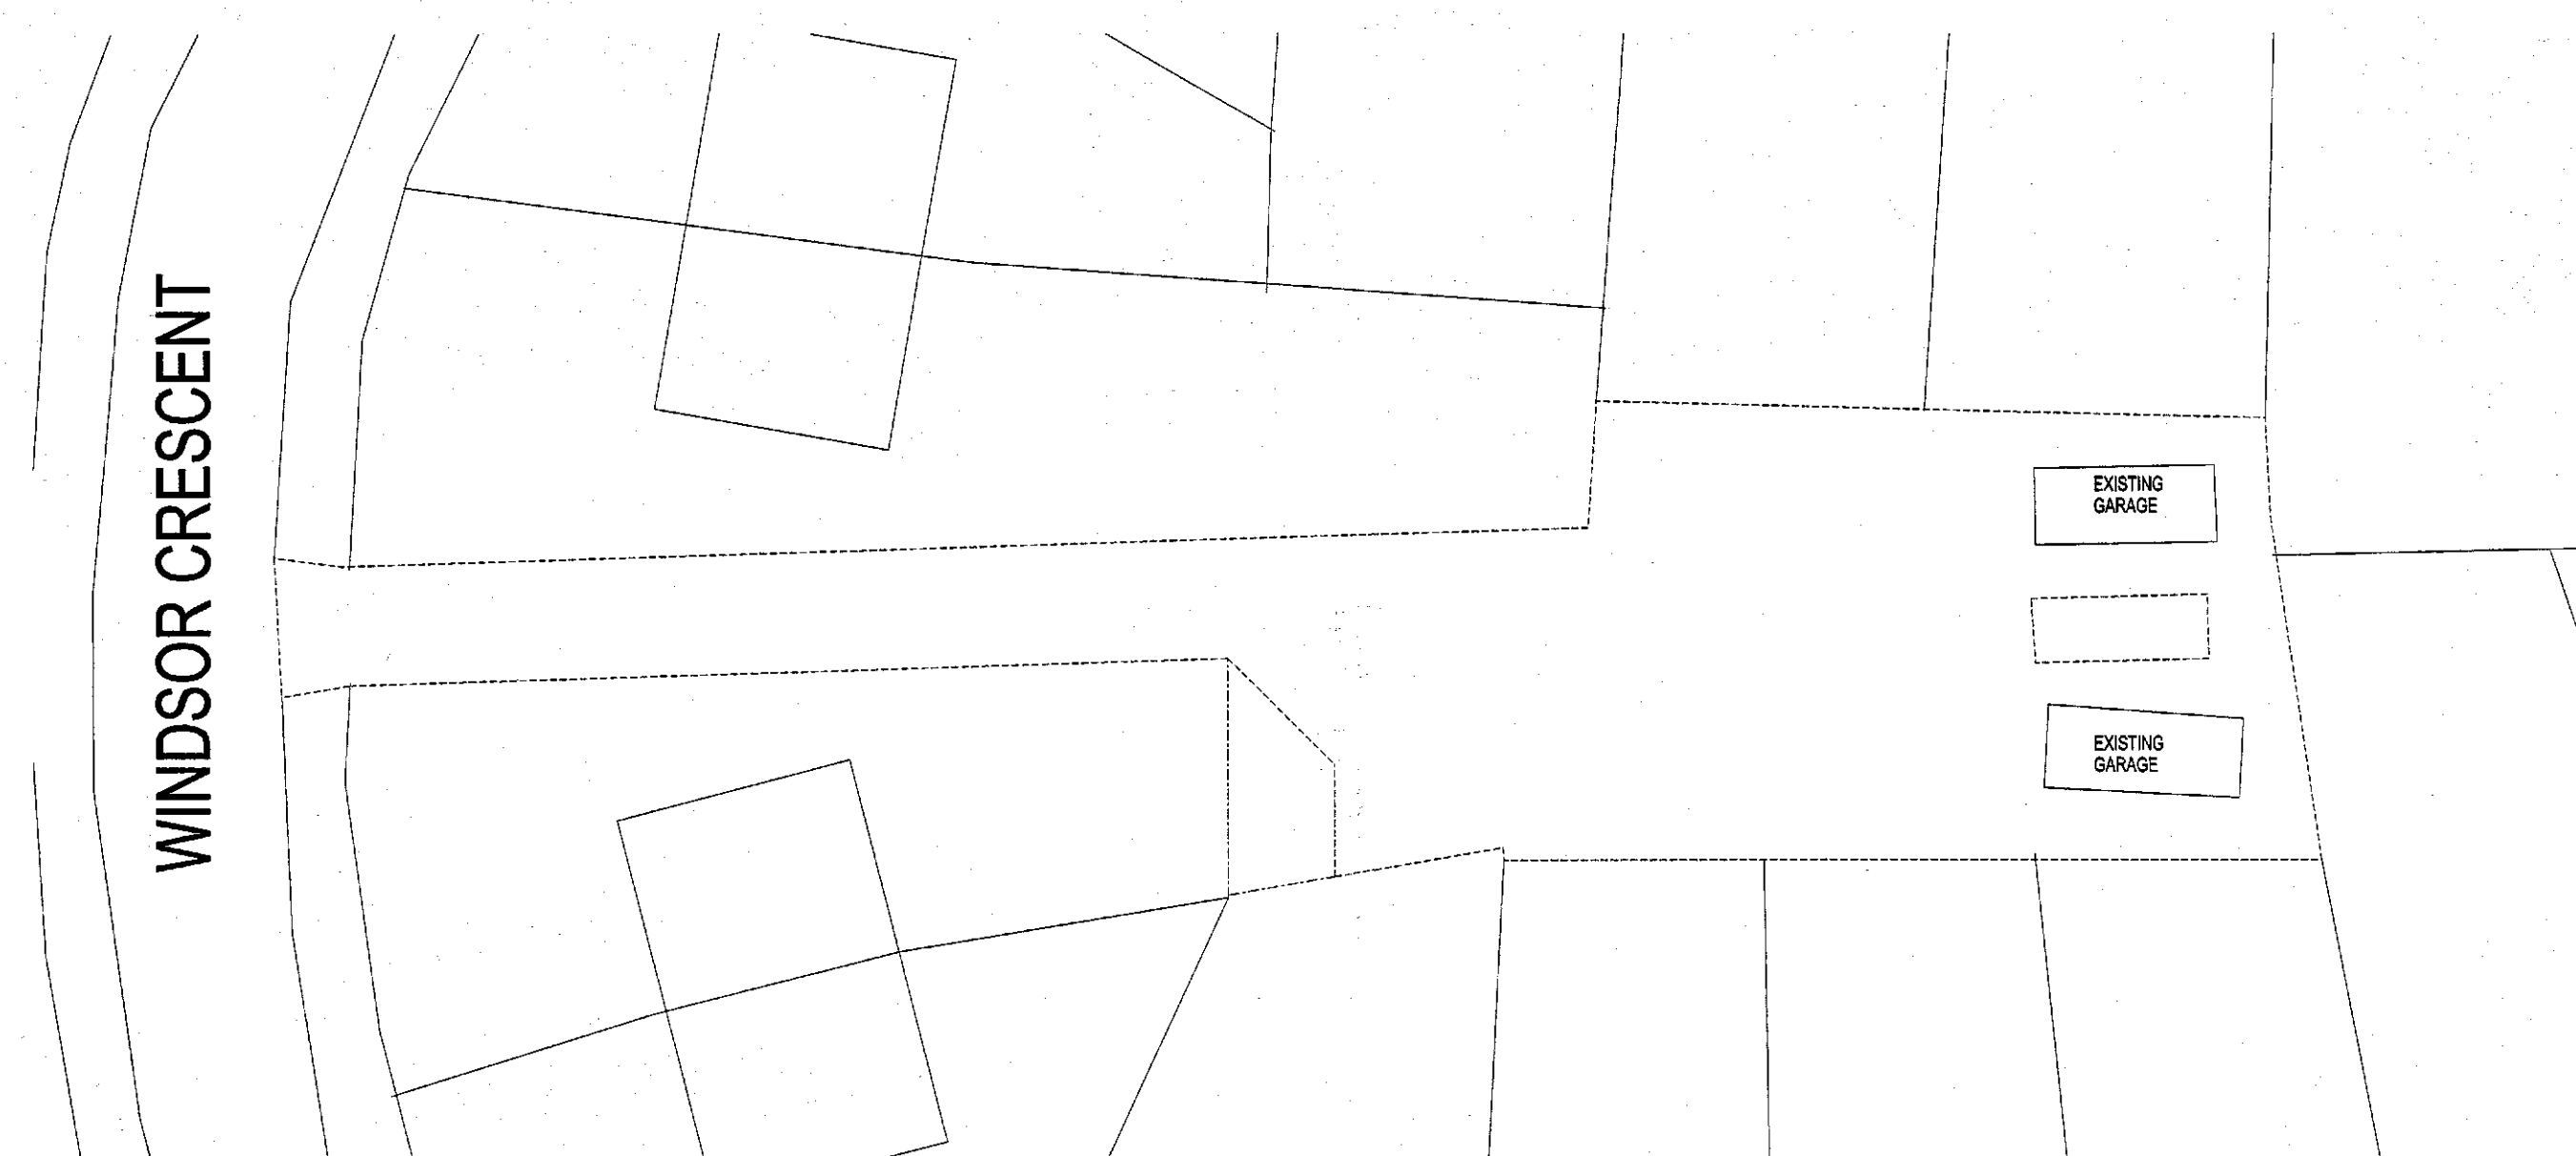


EXISTING SITE PLAN 1:200

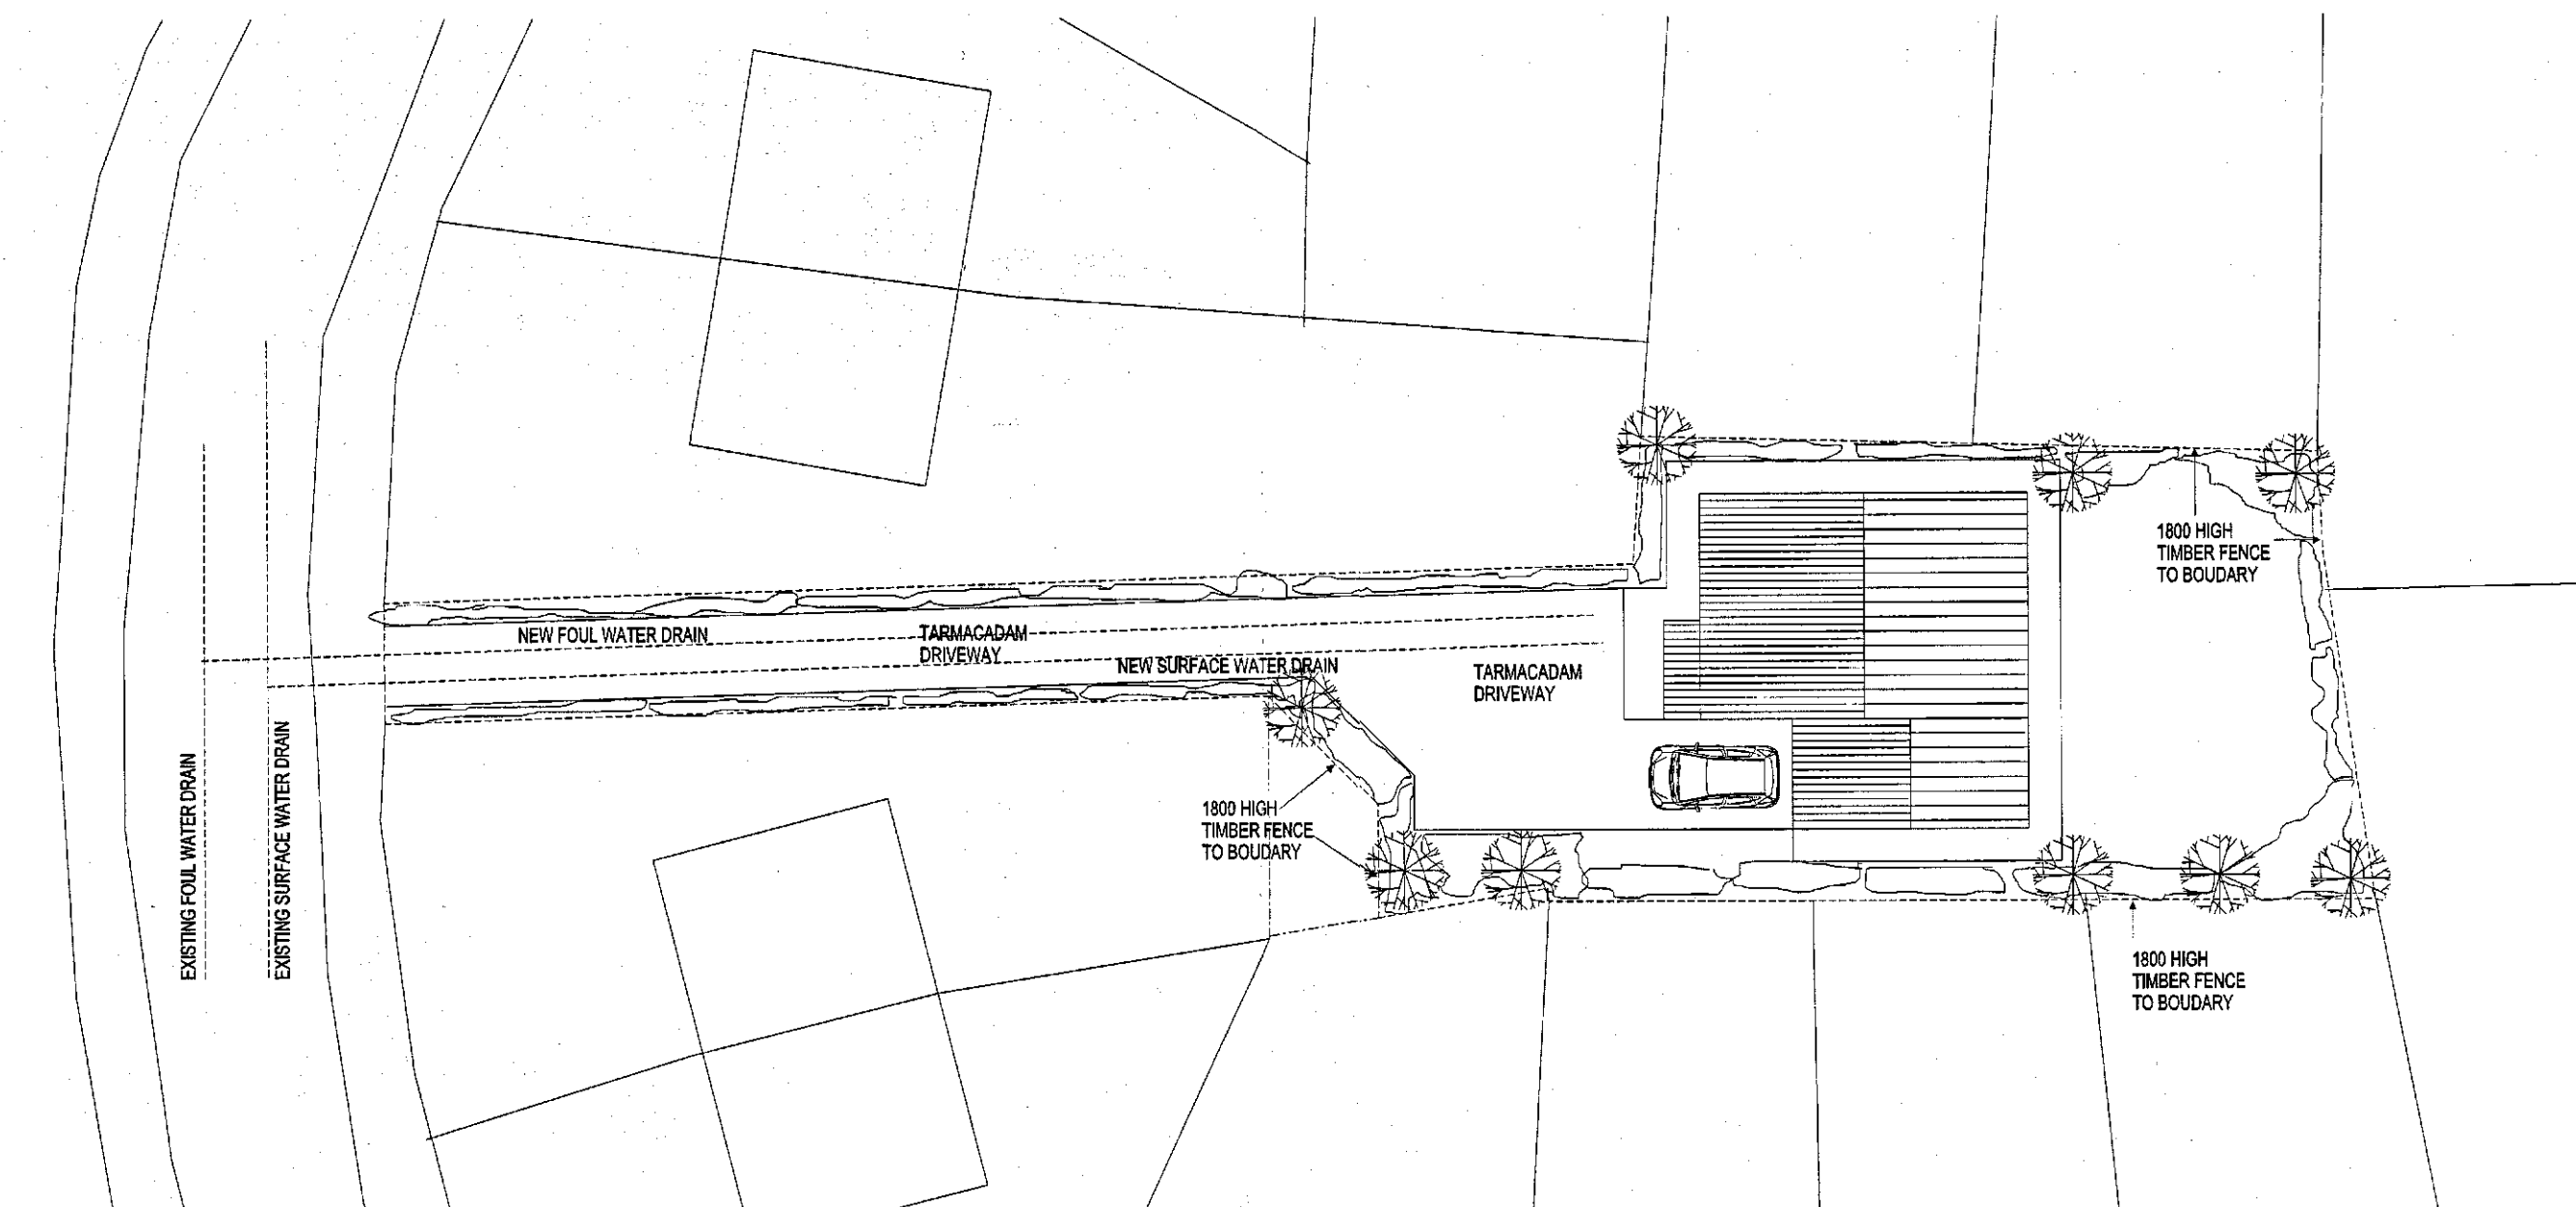


PROPOSED SITE PLAN 1:200

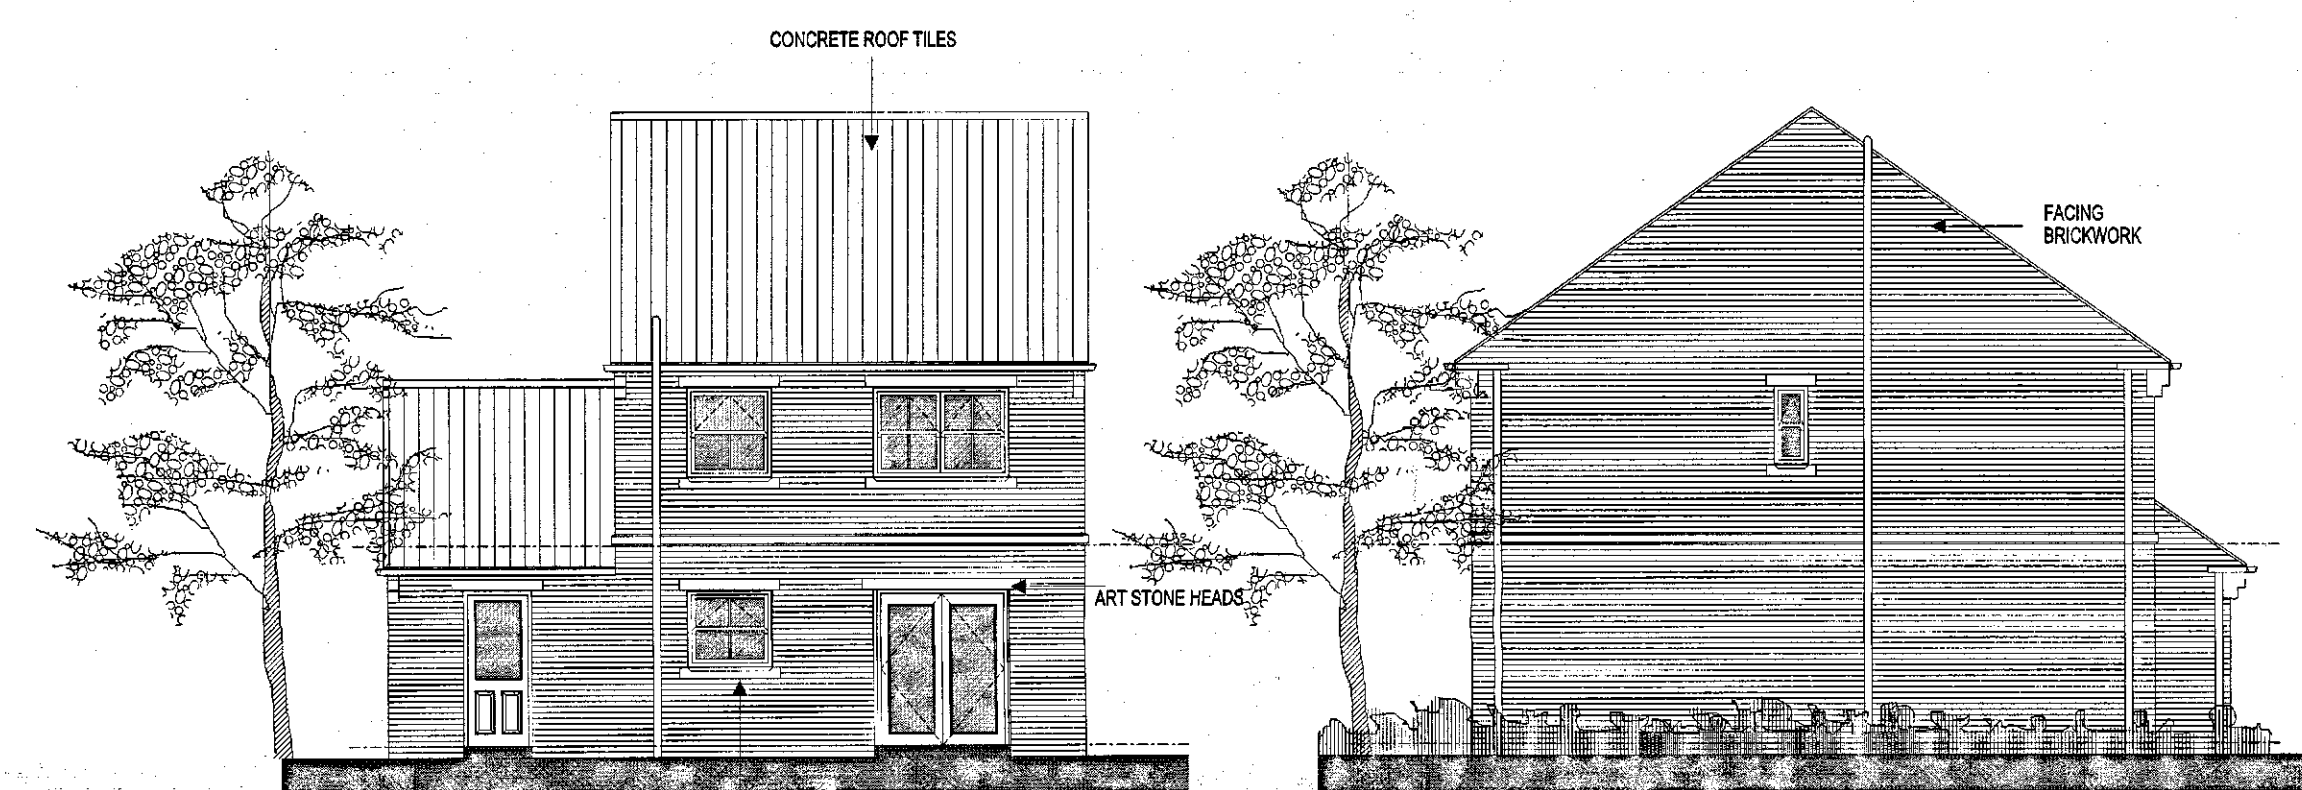


ELEVATIONS 1:100

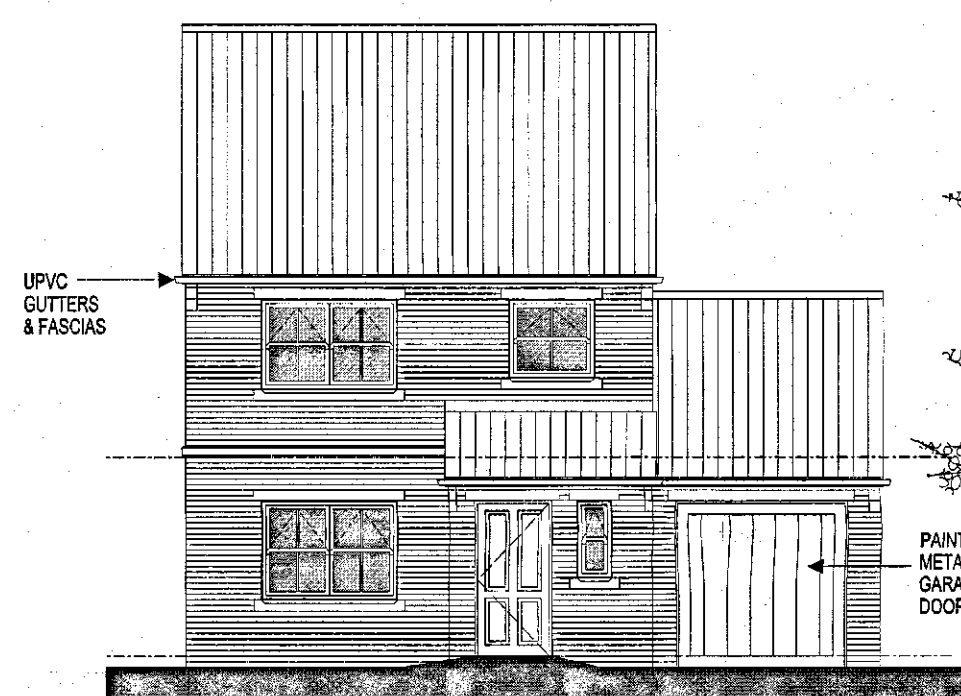


FRONT ELEVATION (NORTH WEST)

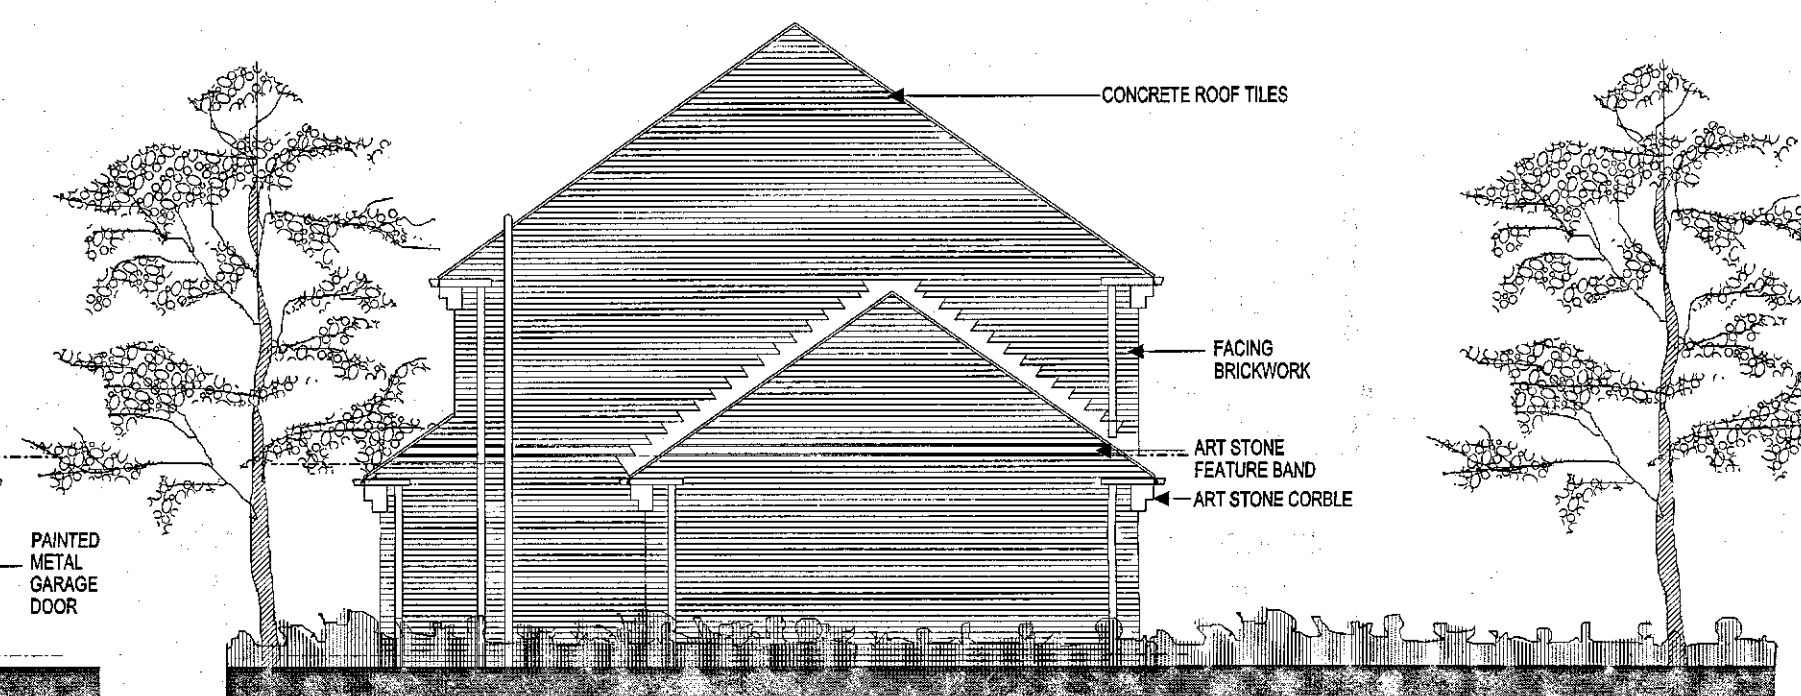


SIDE ELEVATION (SOUTH WEST)

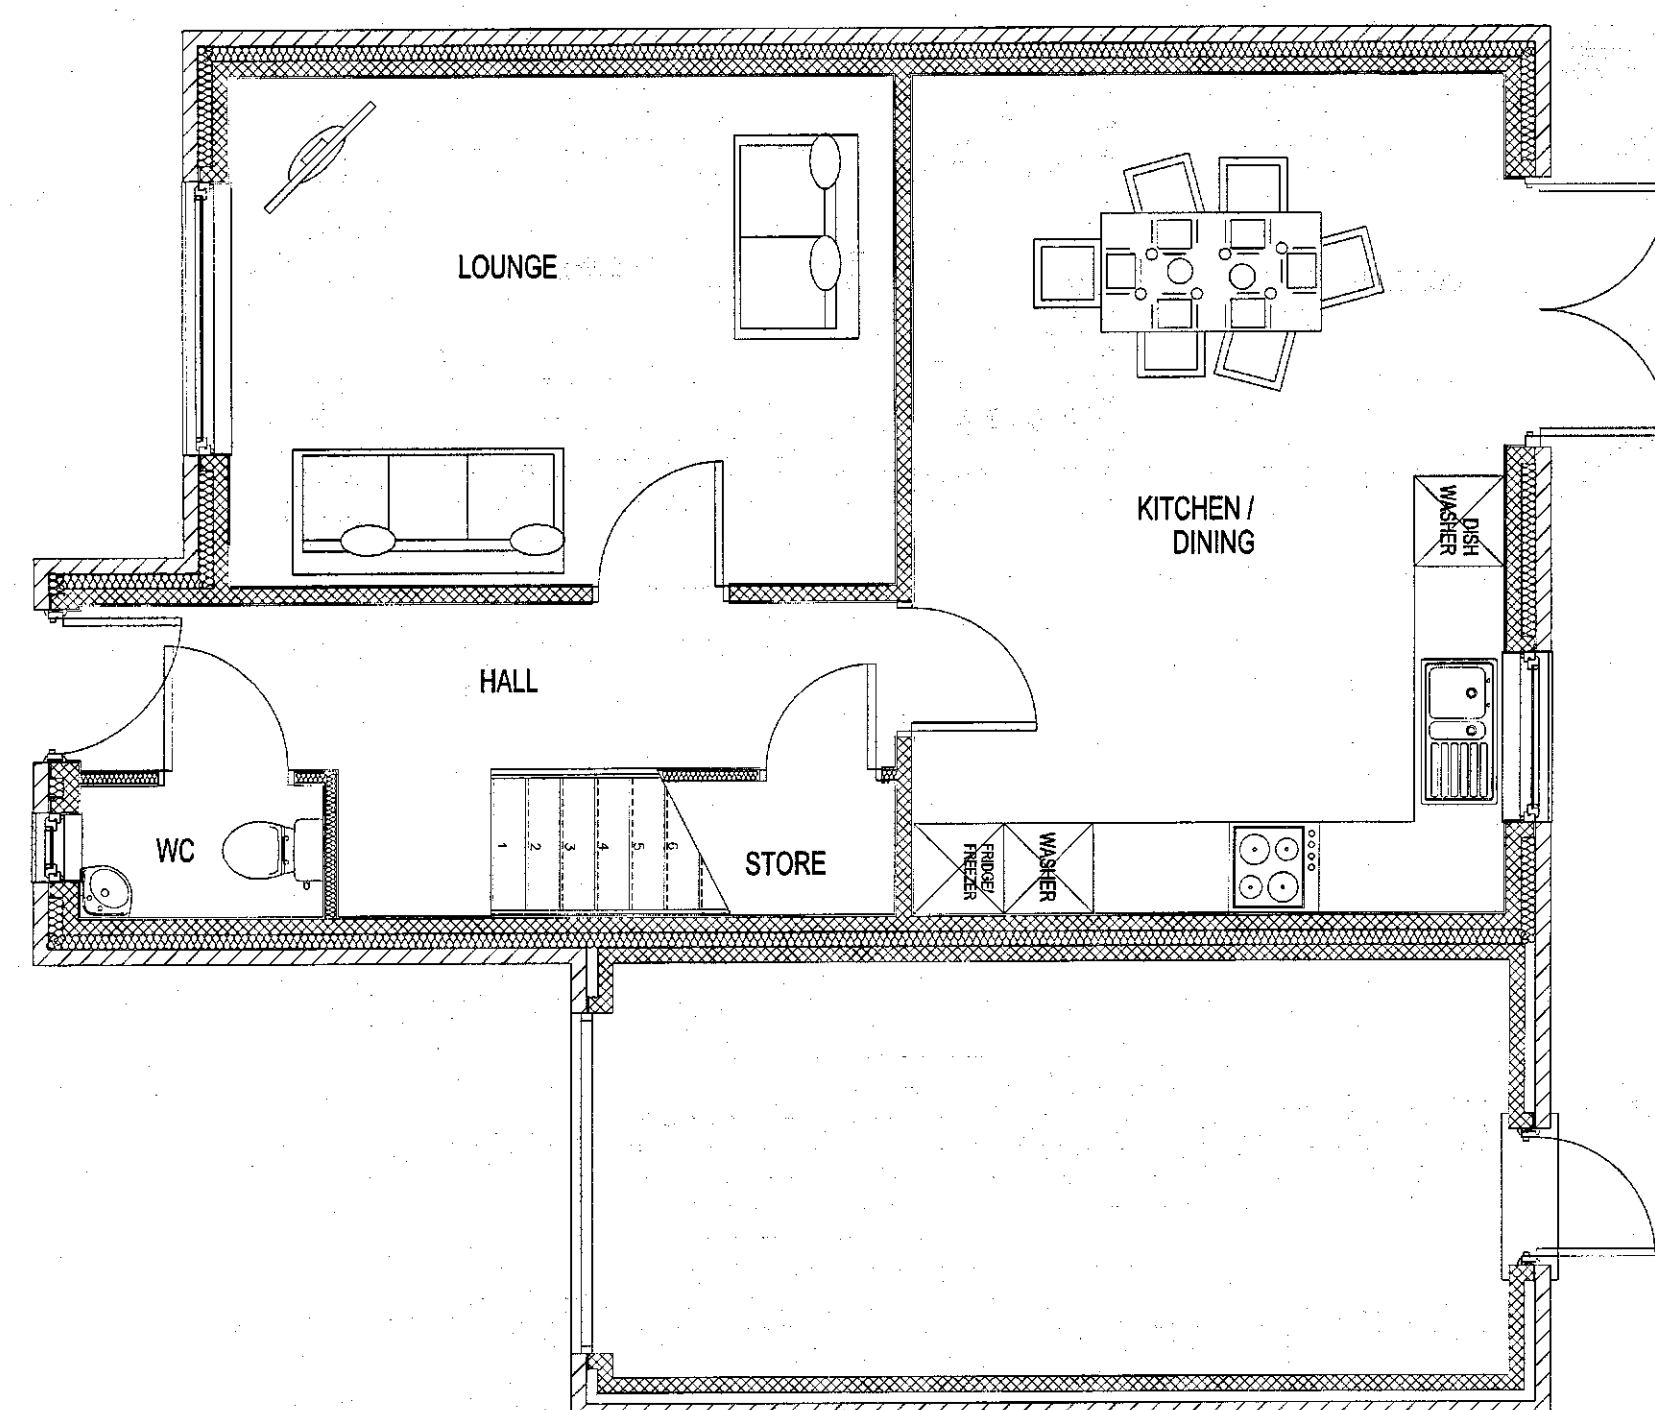


PROPOSED GROUND FLOOR PLAN 1:50

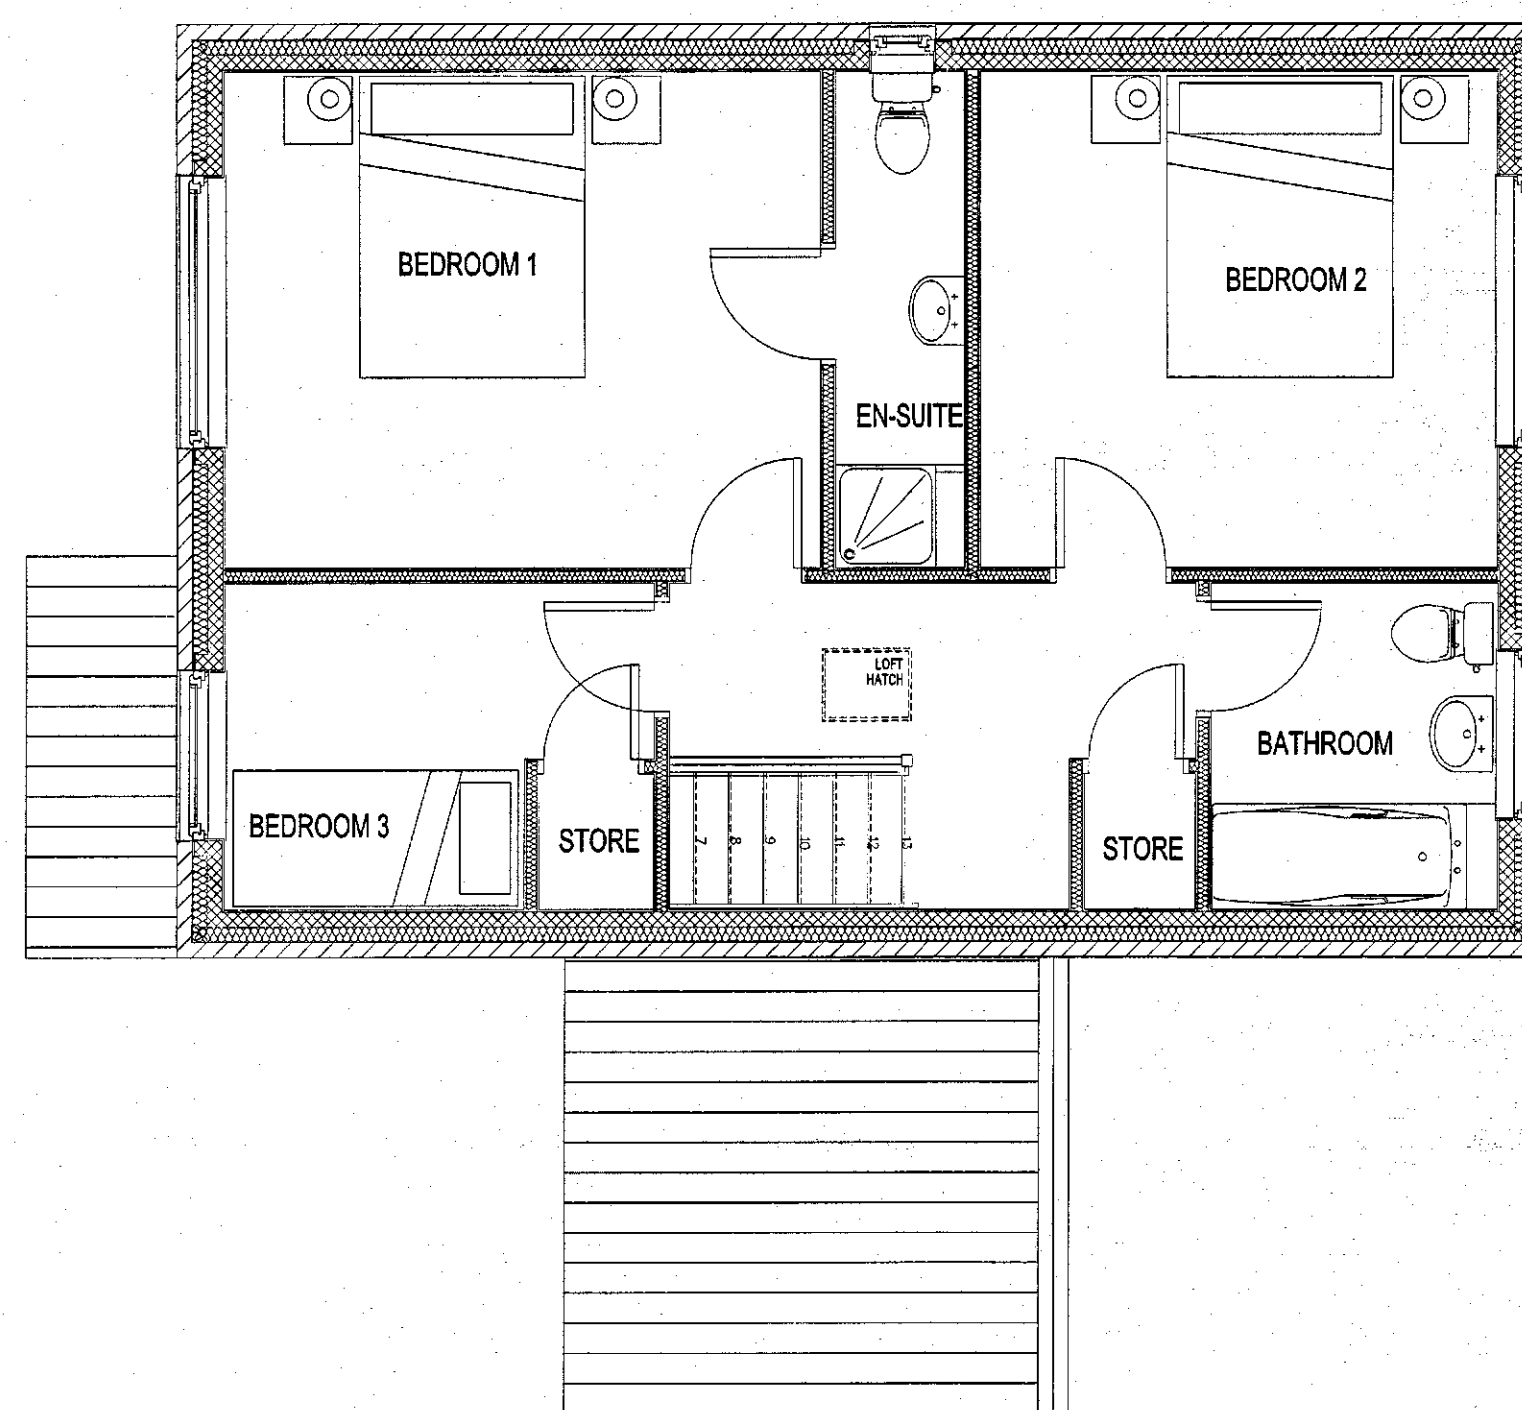



PROPOSED FIRST FLOOR PLAN 1:50

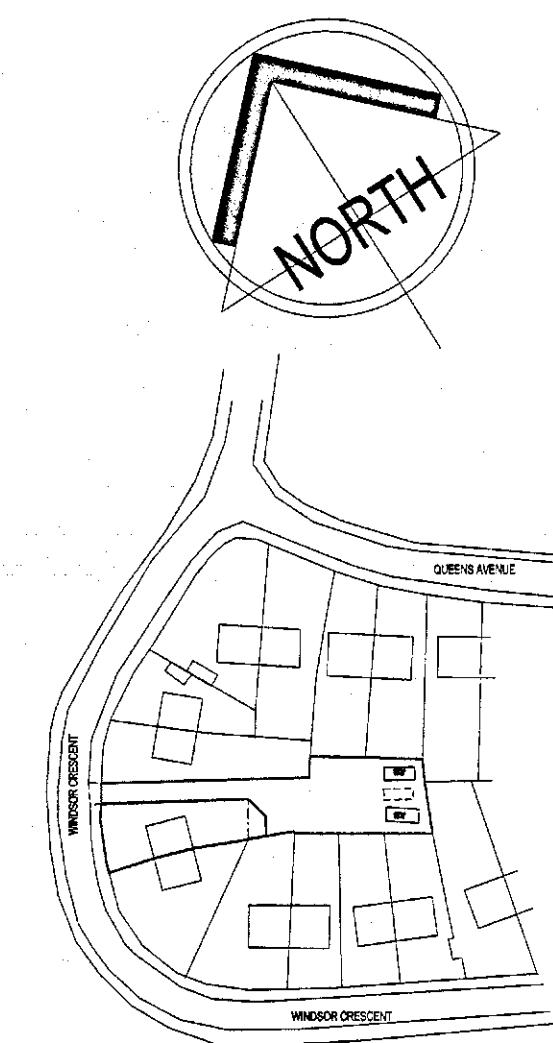


LOCATION PLAN 1:1250

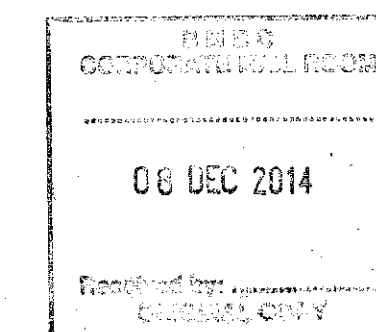

REV	DESCRIPTION	DATE
DRAWING TITLE: PROPOSED 3 BED DETACHED DWELLING		
LAND ADJACENT TO 59 WINDSOR CRES BARNLEY S72 0HG		
SCALE: 1:50 / 1:100 / 1:200 @ A1	DATE: JUNE 2014	
REF NO: 1005	DRAWING NO: 102	

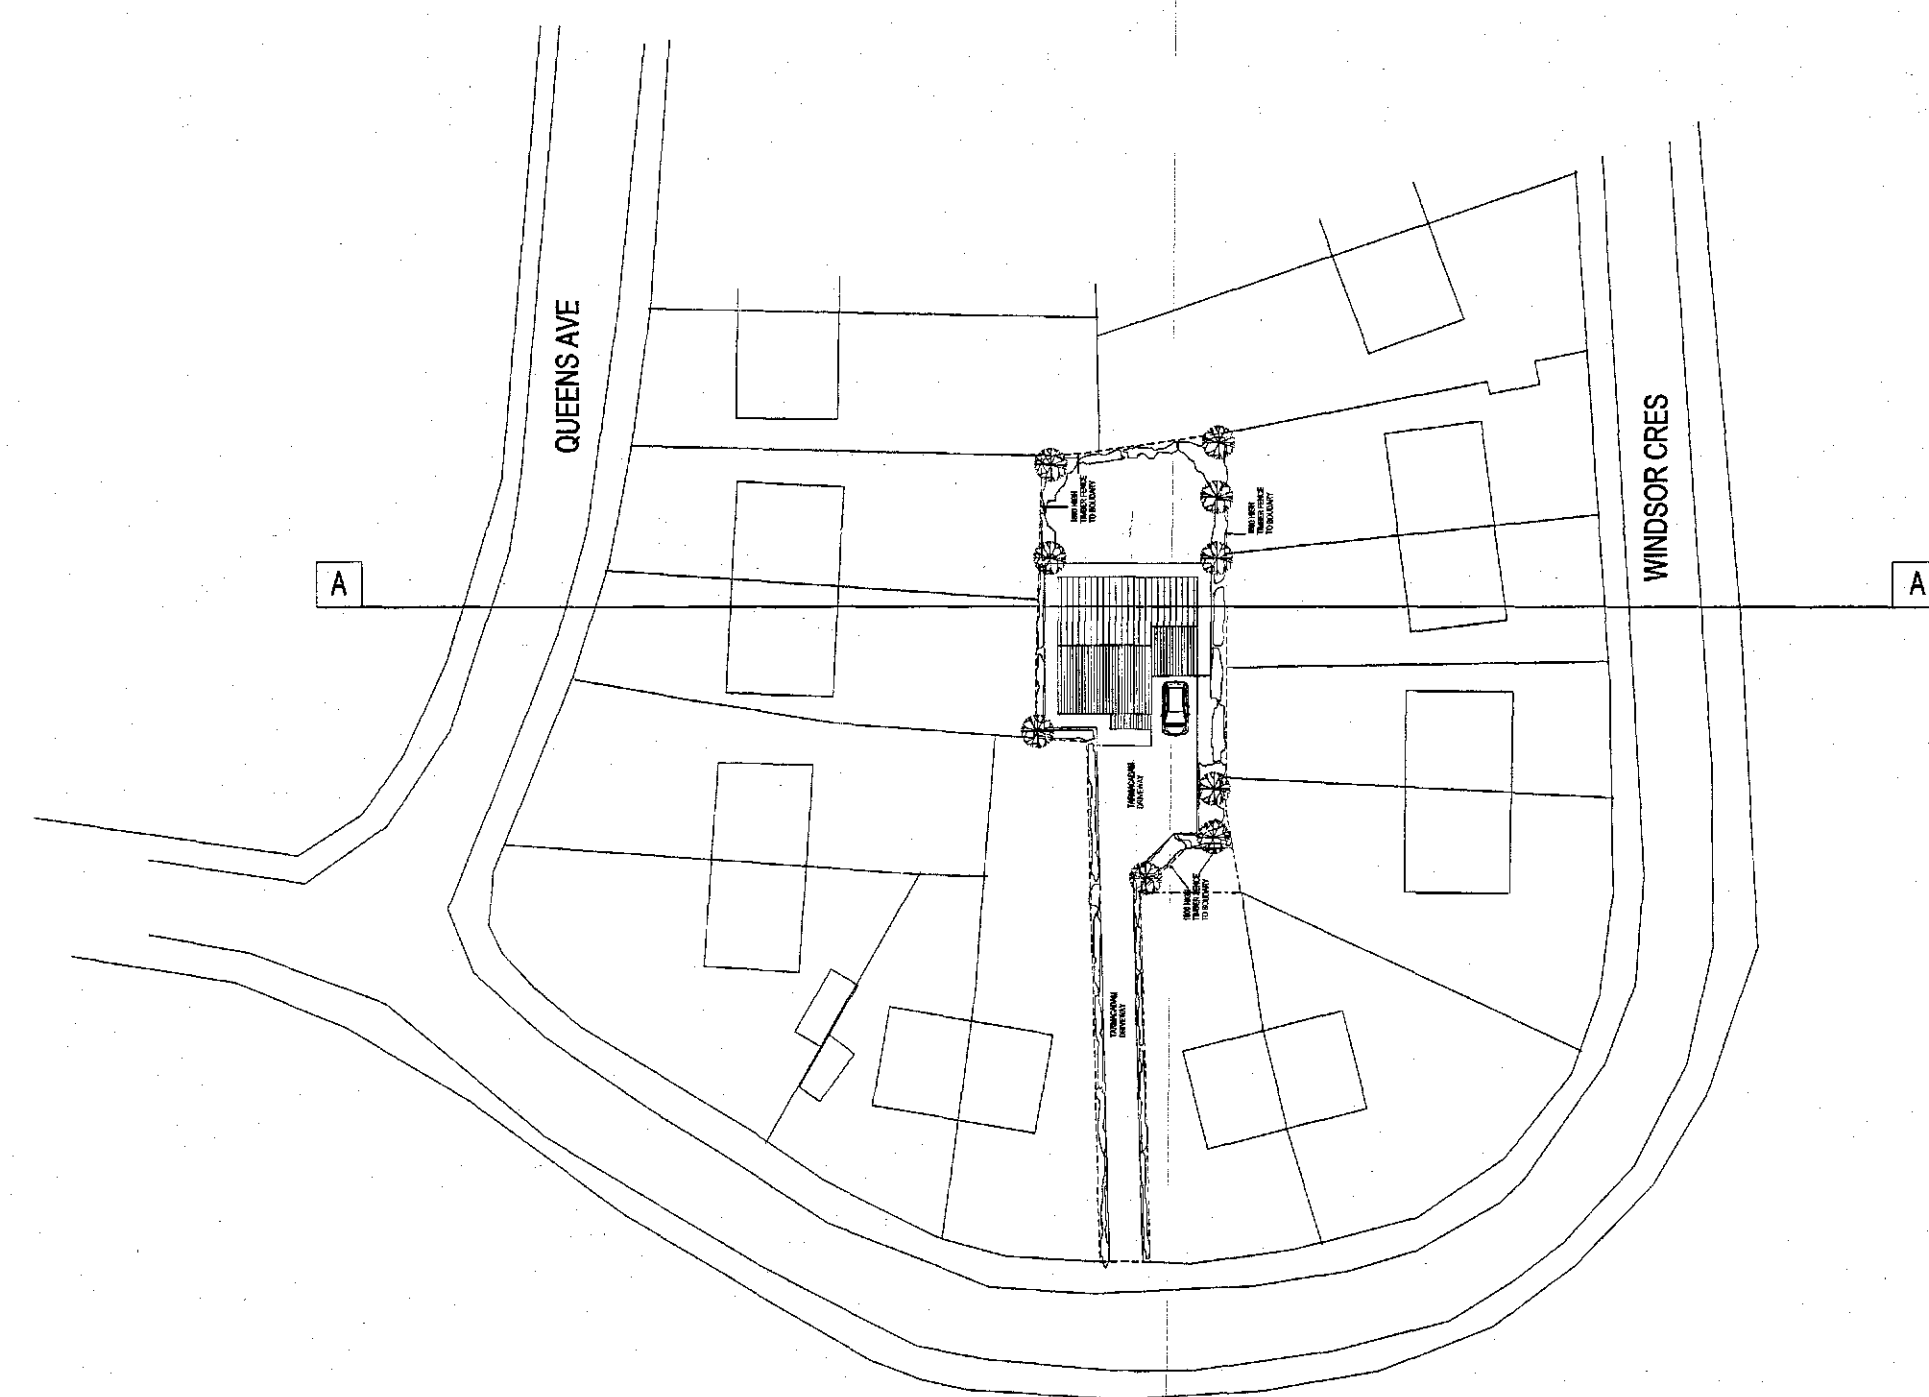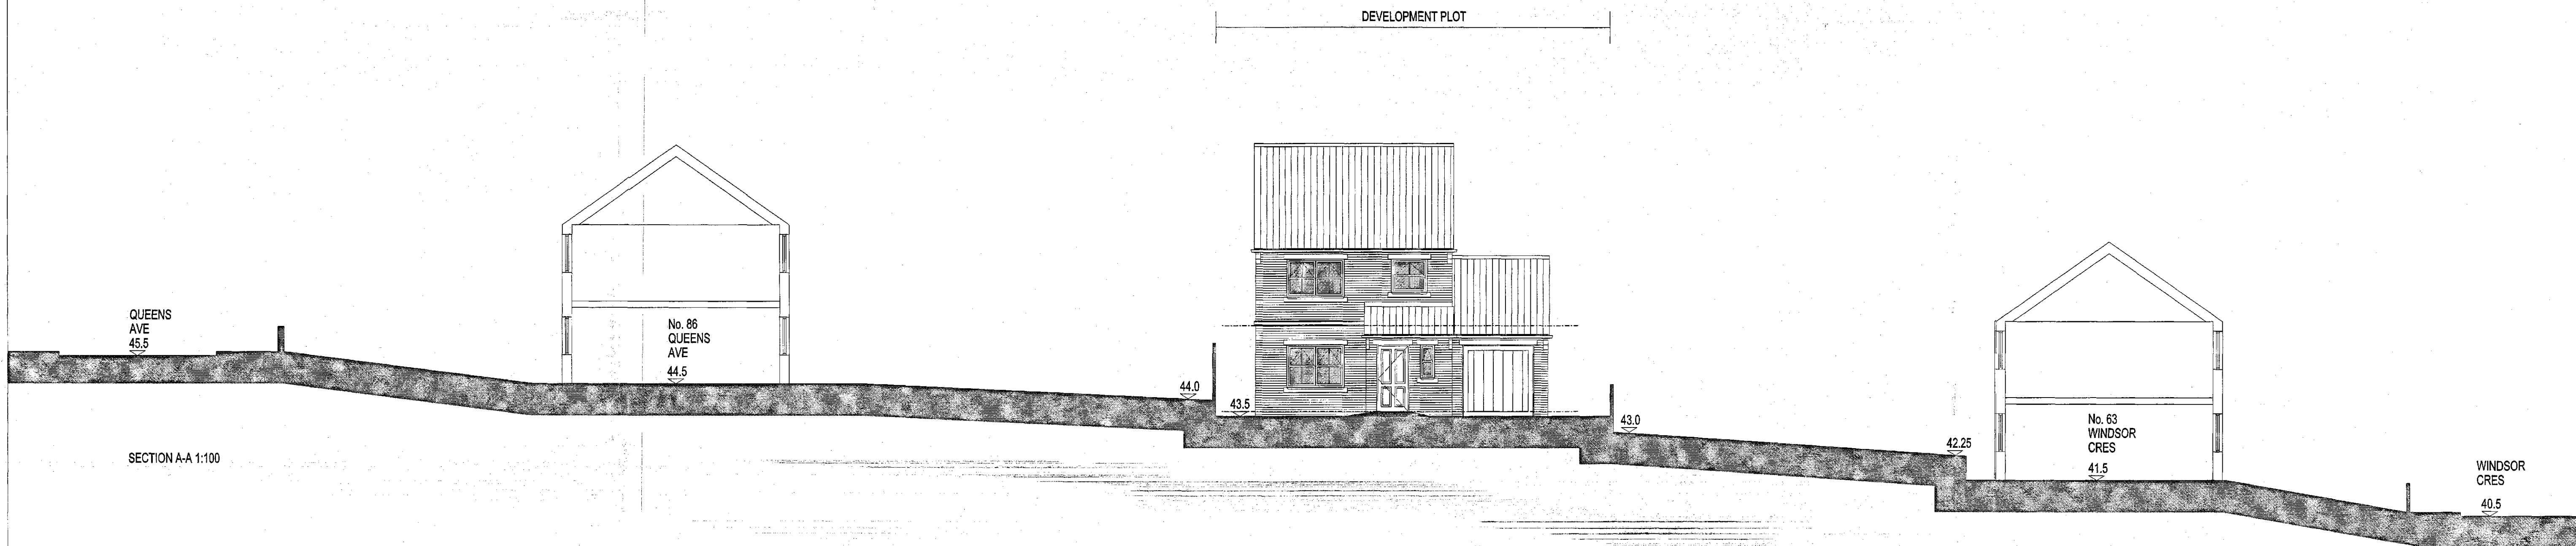

SITE LOCATION PLAN 1:500

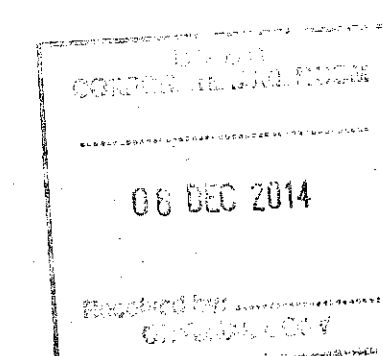

REV	DESCRIPTION	DATE
DRAWING TITLE: PROPOSED 3 BED DETACHED DWELLING SITE SECTION		
LAND ADJACENT TO 59 WINDSOR CRES BARNESLEY S72 0HG		
SCALE: 1:500 / 1:100 @ A1	DATE: AUGUST 2014	
REF NO: 1005	DRAWING NO: 103	