




SIDE ELEVATION


FRONT ELEVATION

SIDE ELEVATION


REAR ELEVATION

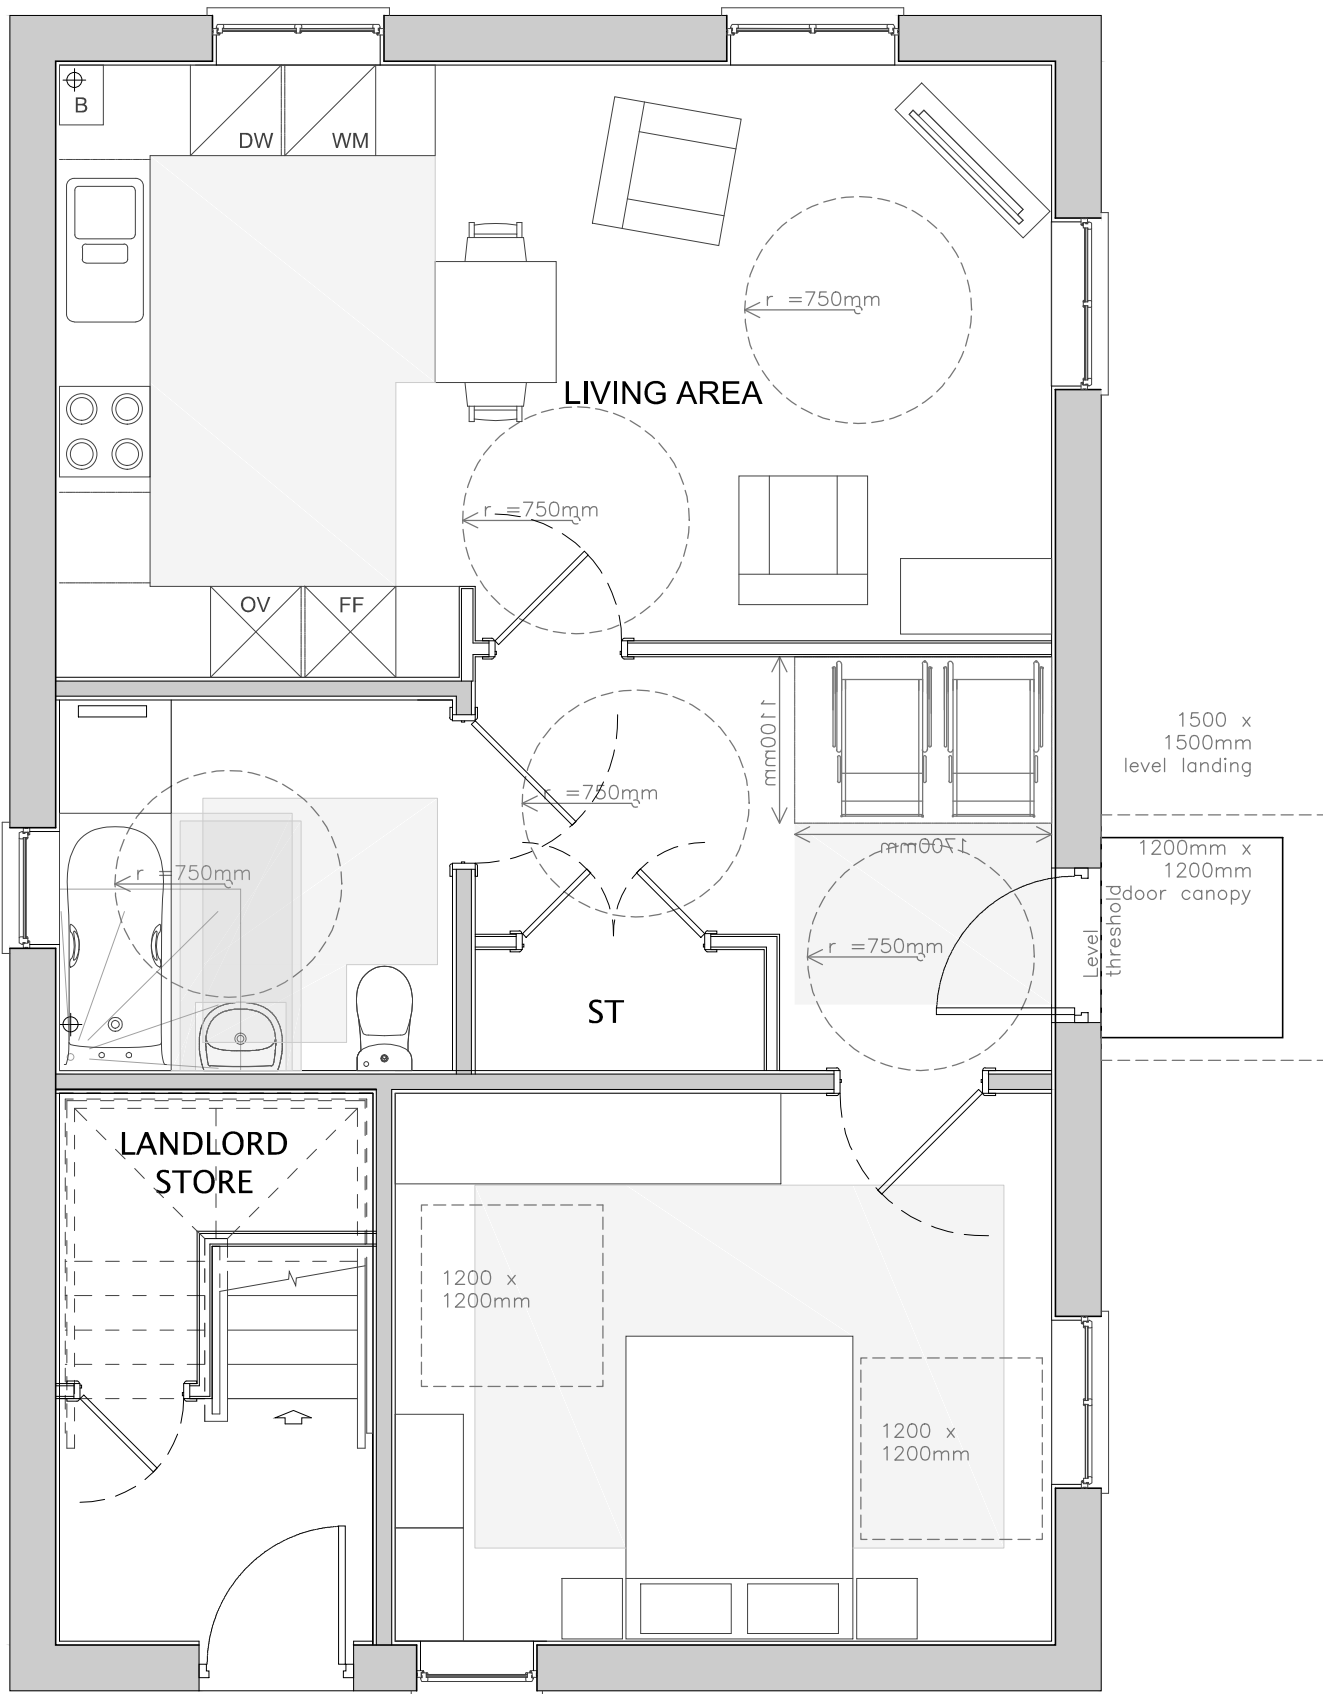


GROUND FLOOR

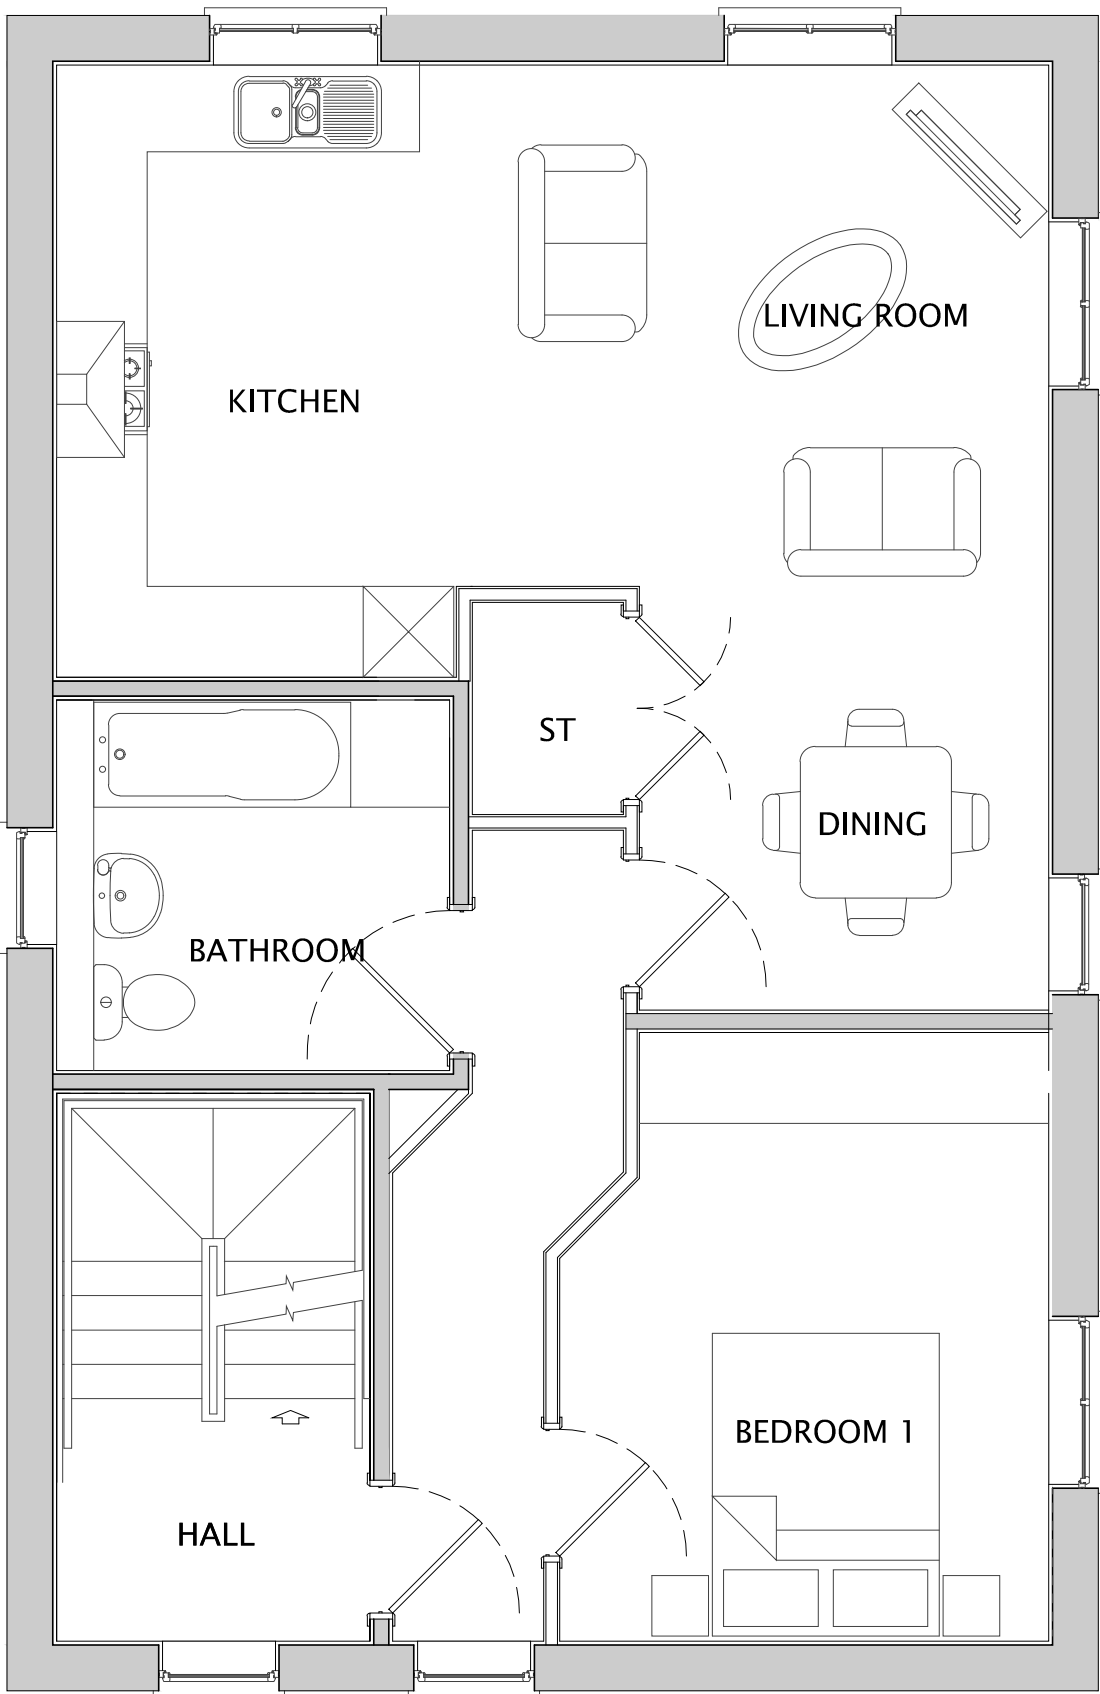


FIRST FLOOR

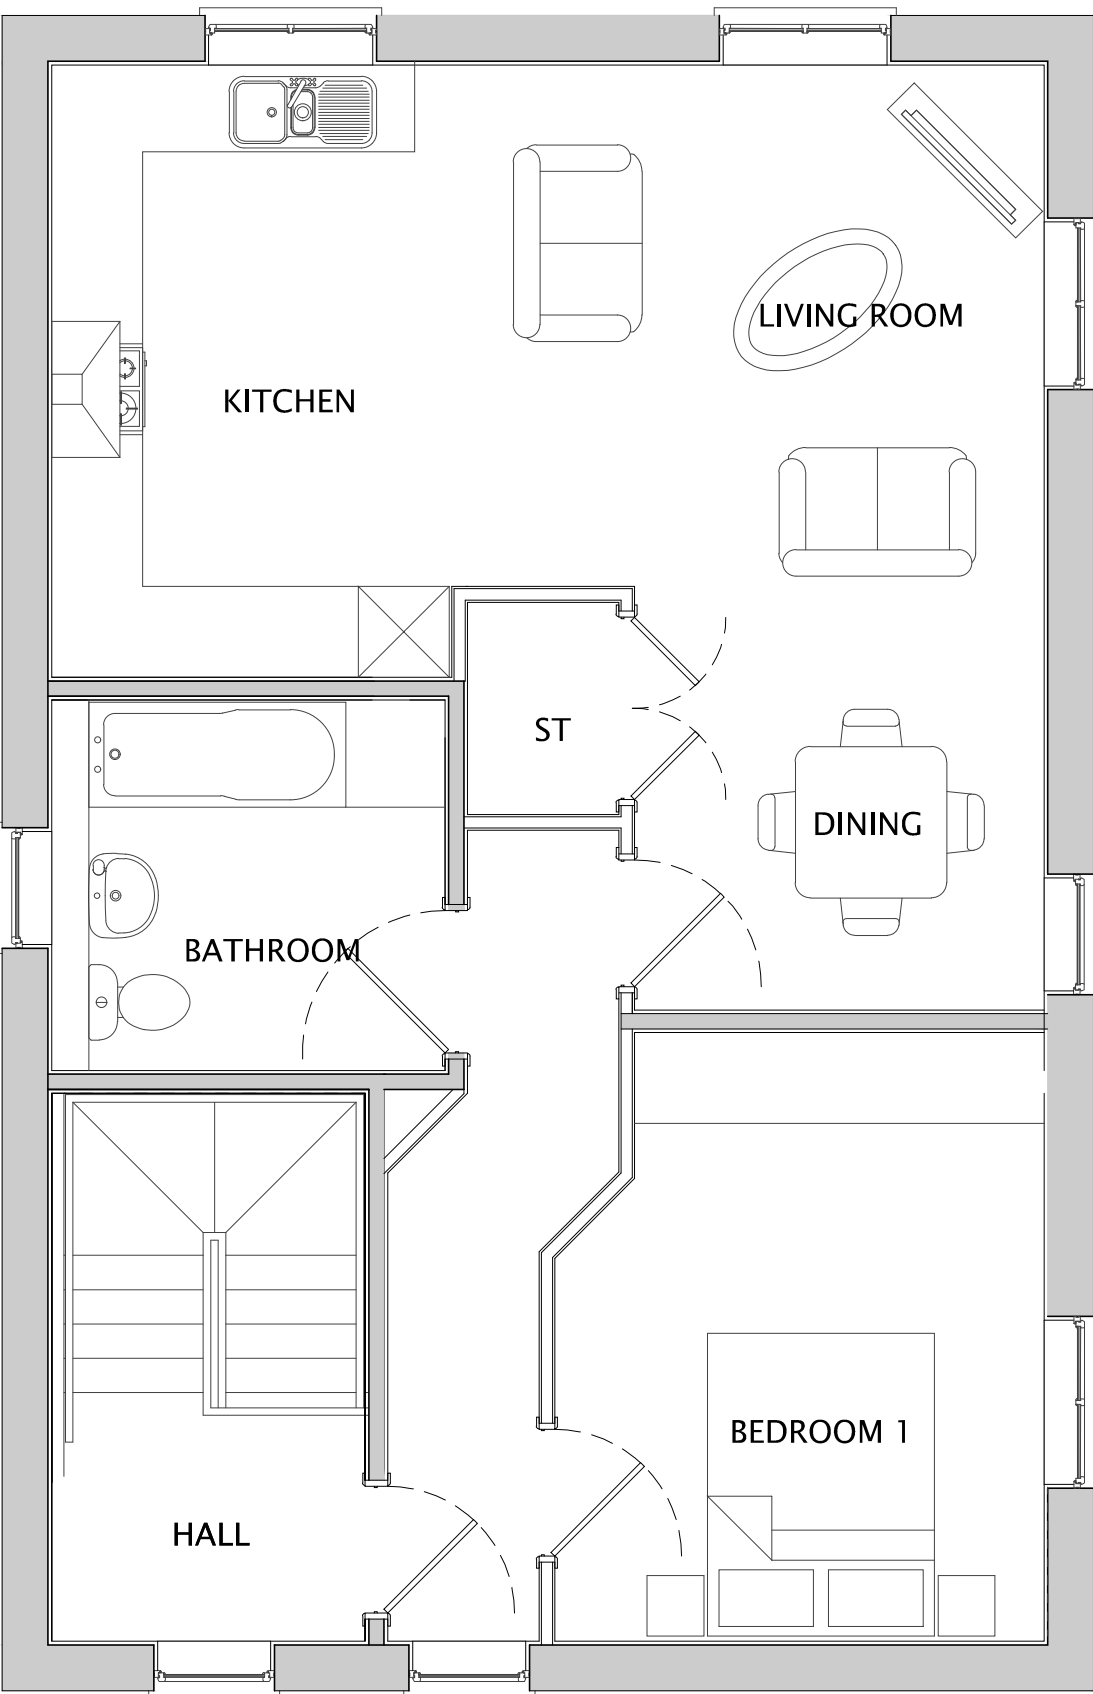


SECOND FLOOR

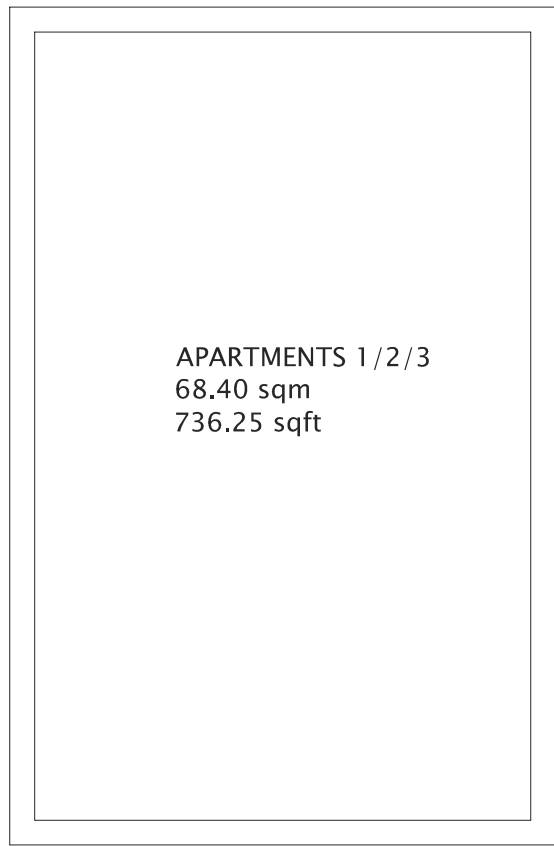

GIA
205.20 sqm
2208.75 sqft

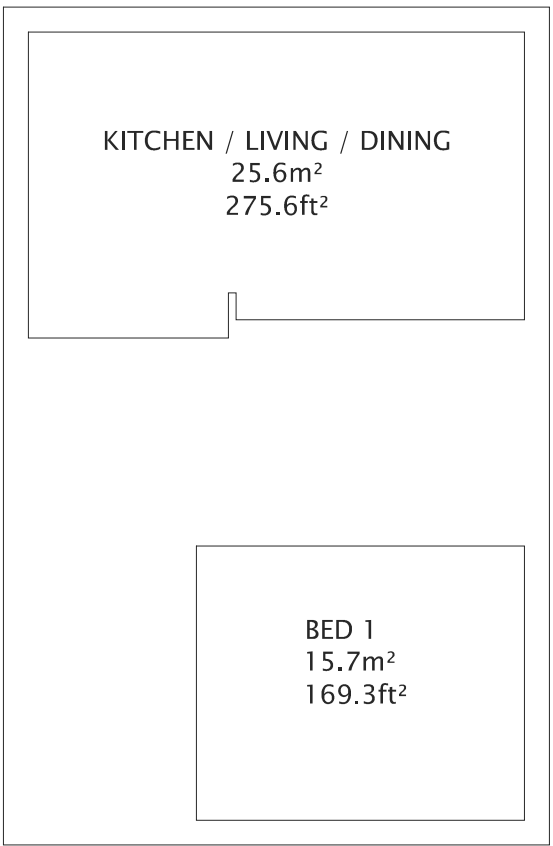

GF BEDROOM

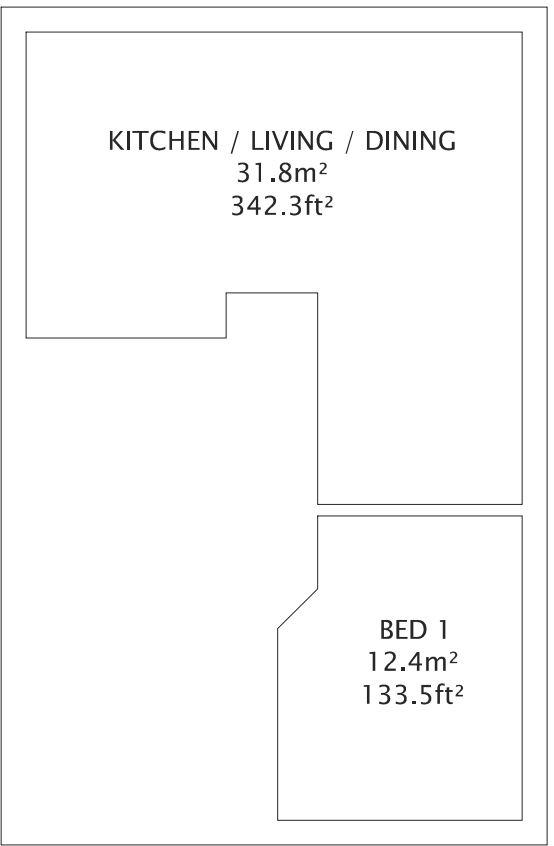

FF & SF BEDROOMS

B	24.05.23	House type updated following feedback from planners, additional floor areas shown	THS	LM
A	21.02.23	House type floor areas added	THS	LM

Rev	Date	Description	Drawn	Check
-----	------	-------------	-------	-------



CLIENT:
NETHERTON HOMES

DRAWING NUMBER:
P08:4145:1019B

PROJECT:
EAST OF WAKEFIELD ROAD,
MAPPLEWELL

SCALE @ A1:
1:50

DRAWING:
SQUIRE
PLANS & ELEVATIONS

DRAWN:
THS

CHECKED:
LM

DATE:
SEPT 22

DATE:
SEPT 22

JRP Associates
14 Mariner Court,
Calder Park, Wakefield, WF4 3FL

T 01924 383322
E info@jrpassoc.co.uk
W jrpassoc.co.uk



Do not scale off this drawing - Only figured dimensions to be taken from this drawing. Drawings based on Ordnance Survey and/or existing record drawings - Design and Drawing content subject to Site Survey, Structural Survey, Site Investigations, Planning and Statutory Requirements and Approvals. Authorised reproduction from Ordnance Survey Map with permission of the Controller of Her Majesty's Stationery Office. Crown Copyright reserved.