



'K' BARRIER DETAILS - Elevation

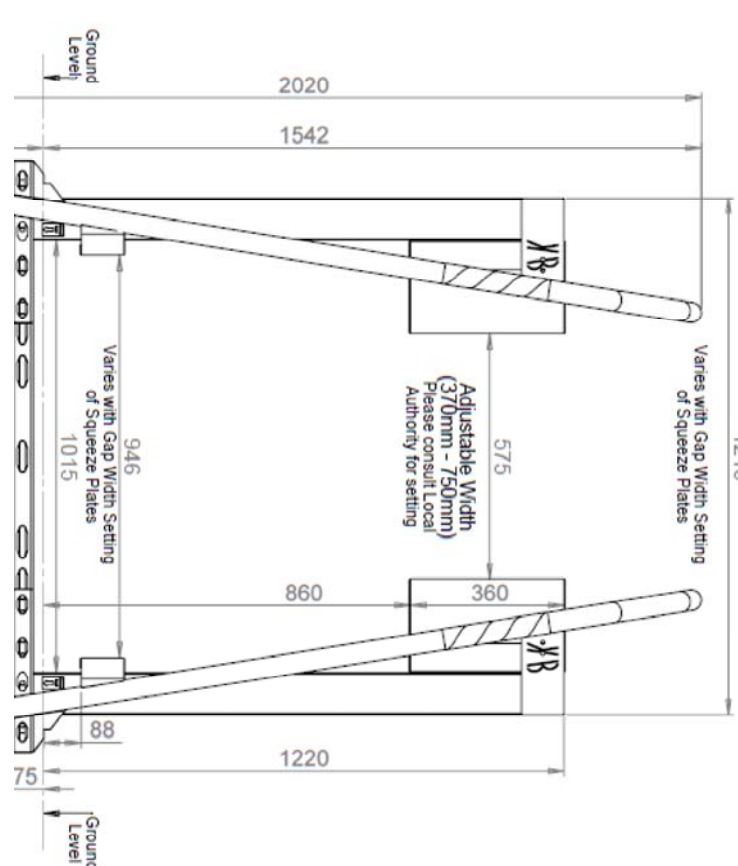


'K' BARRIER DETAILS - Plan

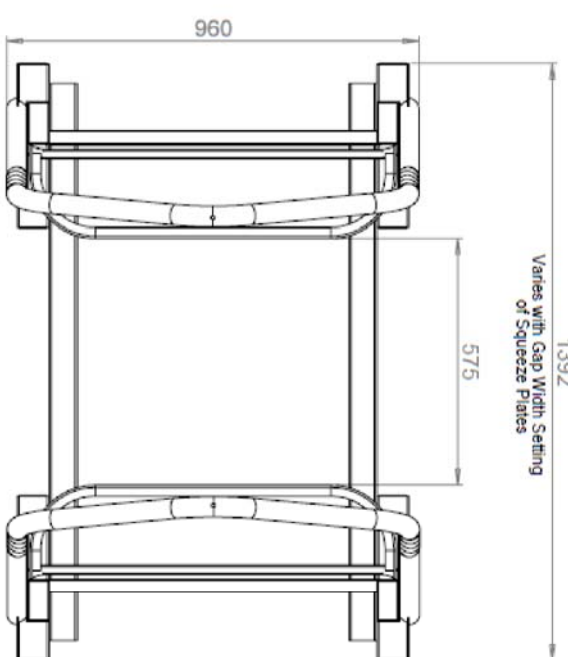

GATE DETAILS (1:50)


Proposed Front Elevation

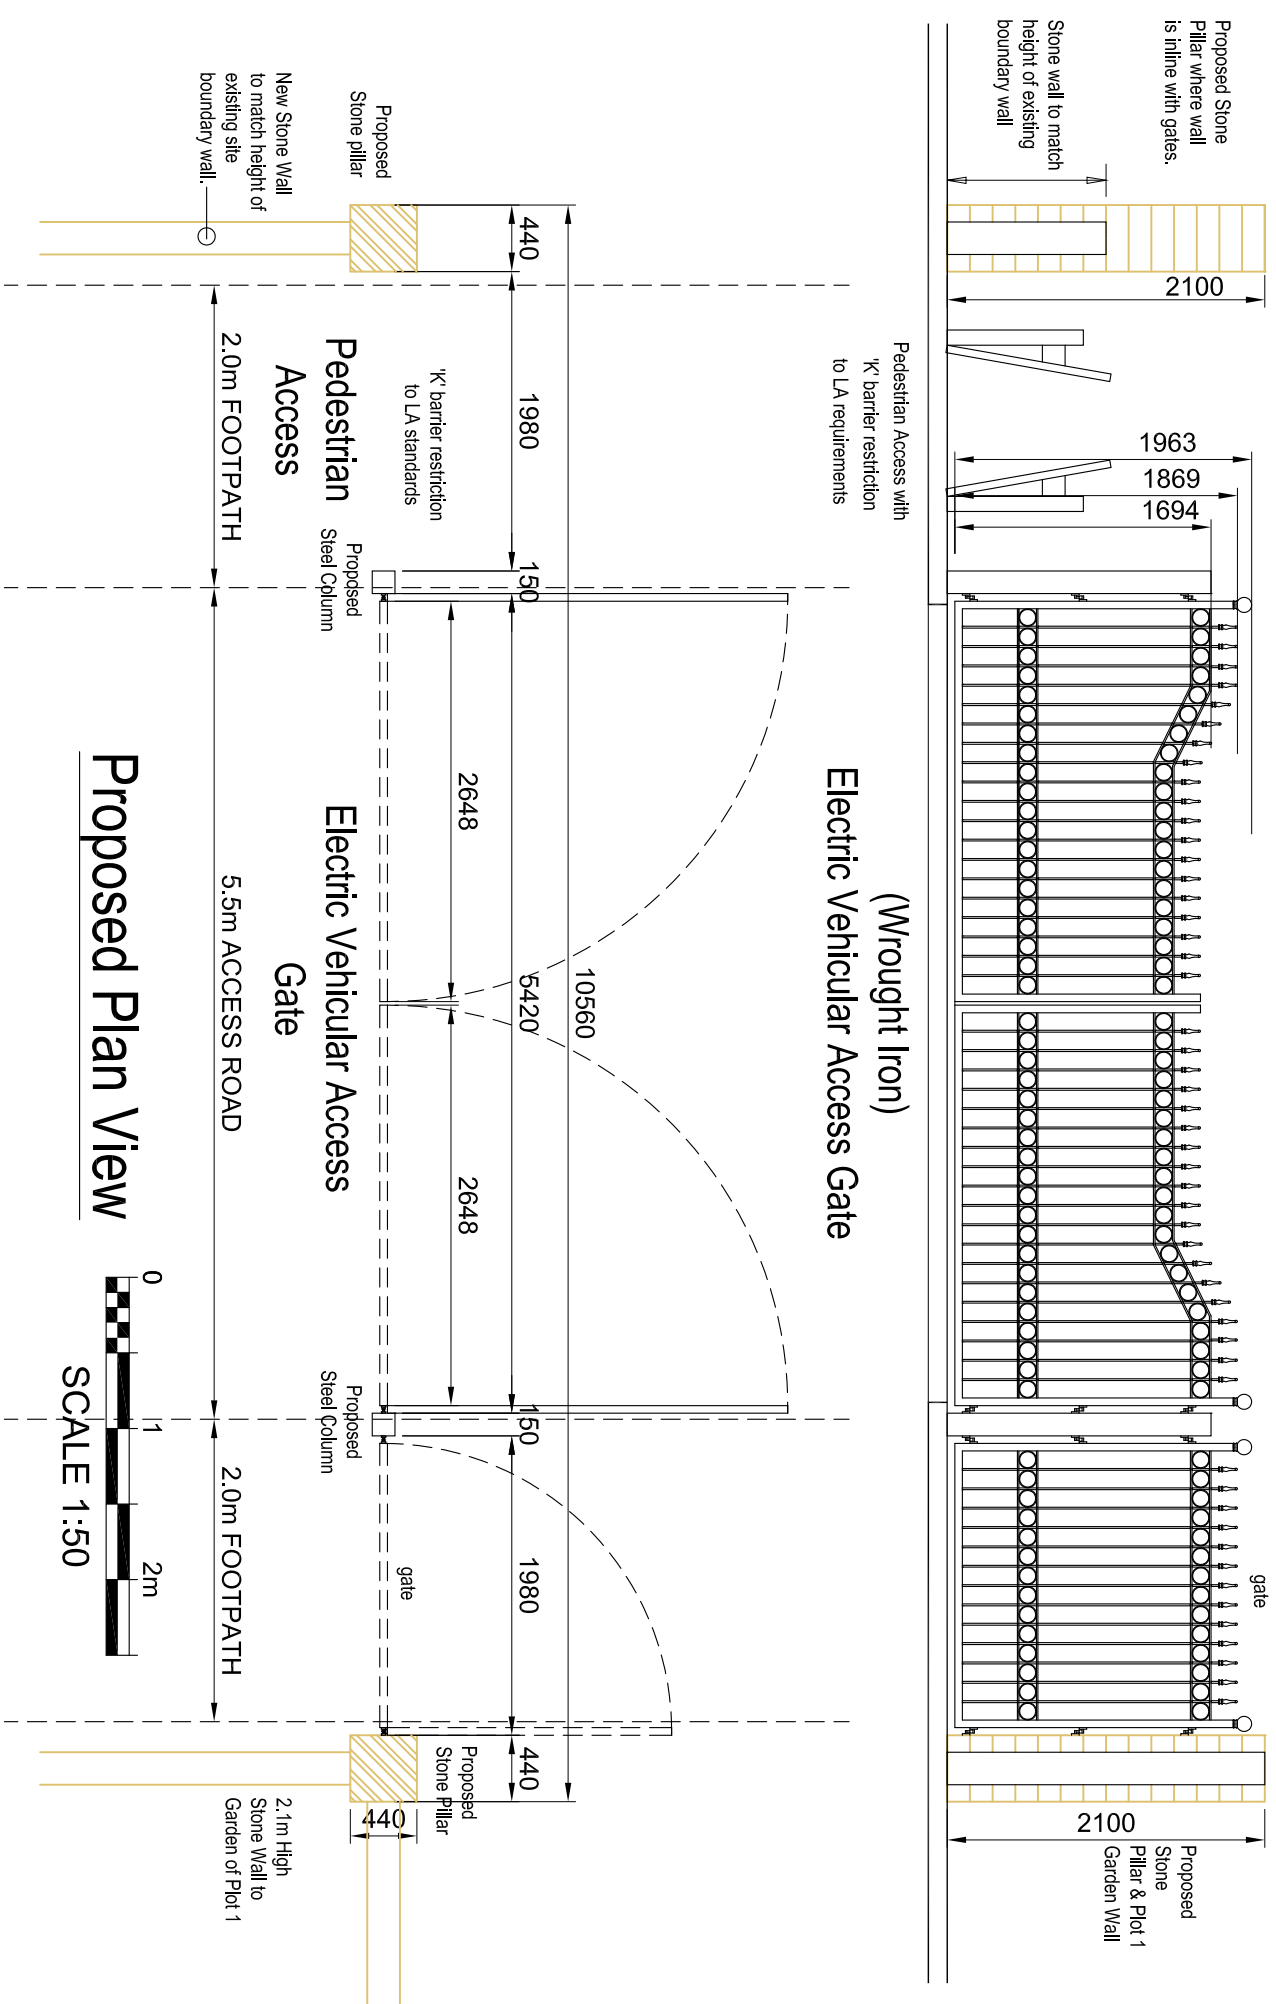

NOTES



ALL DIMENSIONS TO BE CHECKED ON SITE PRIOR TO ANY MANUFACTURING OR FABRICATION AND ANY ANOMALIES TO BE BROUGHT TO THE ATTENTION OF THE ARCHITECT.

SITE PLAN (1:500)

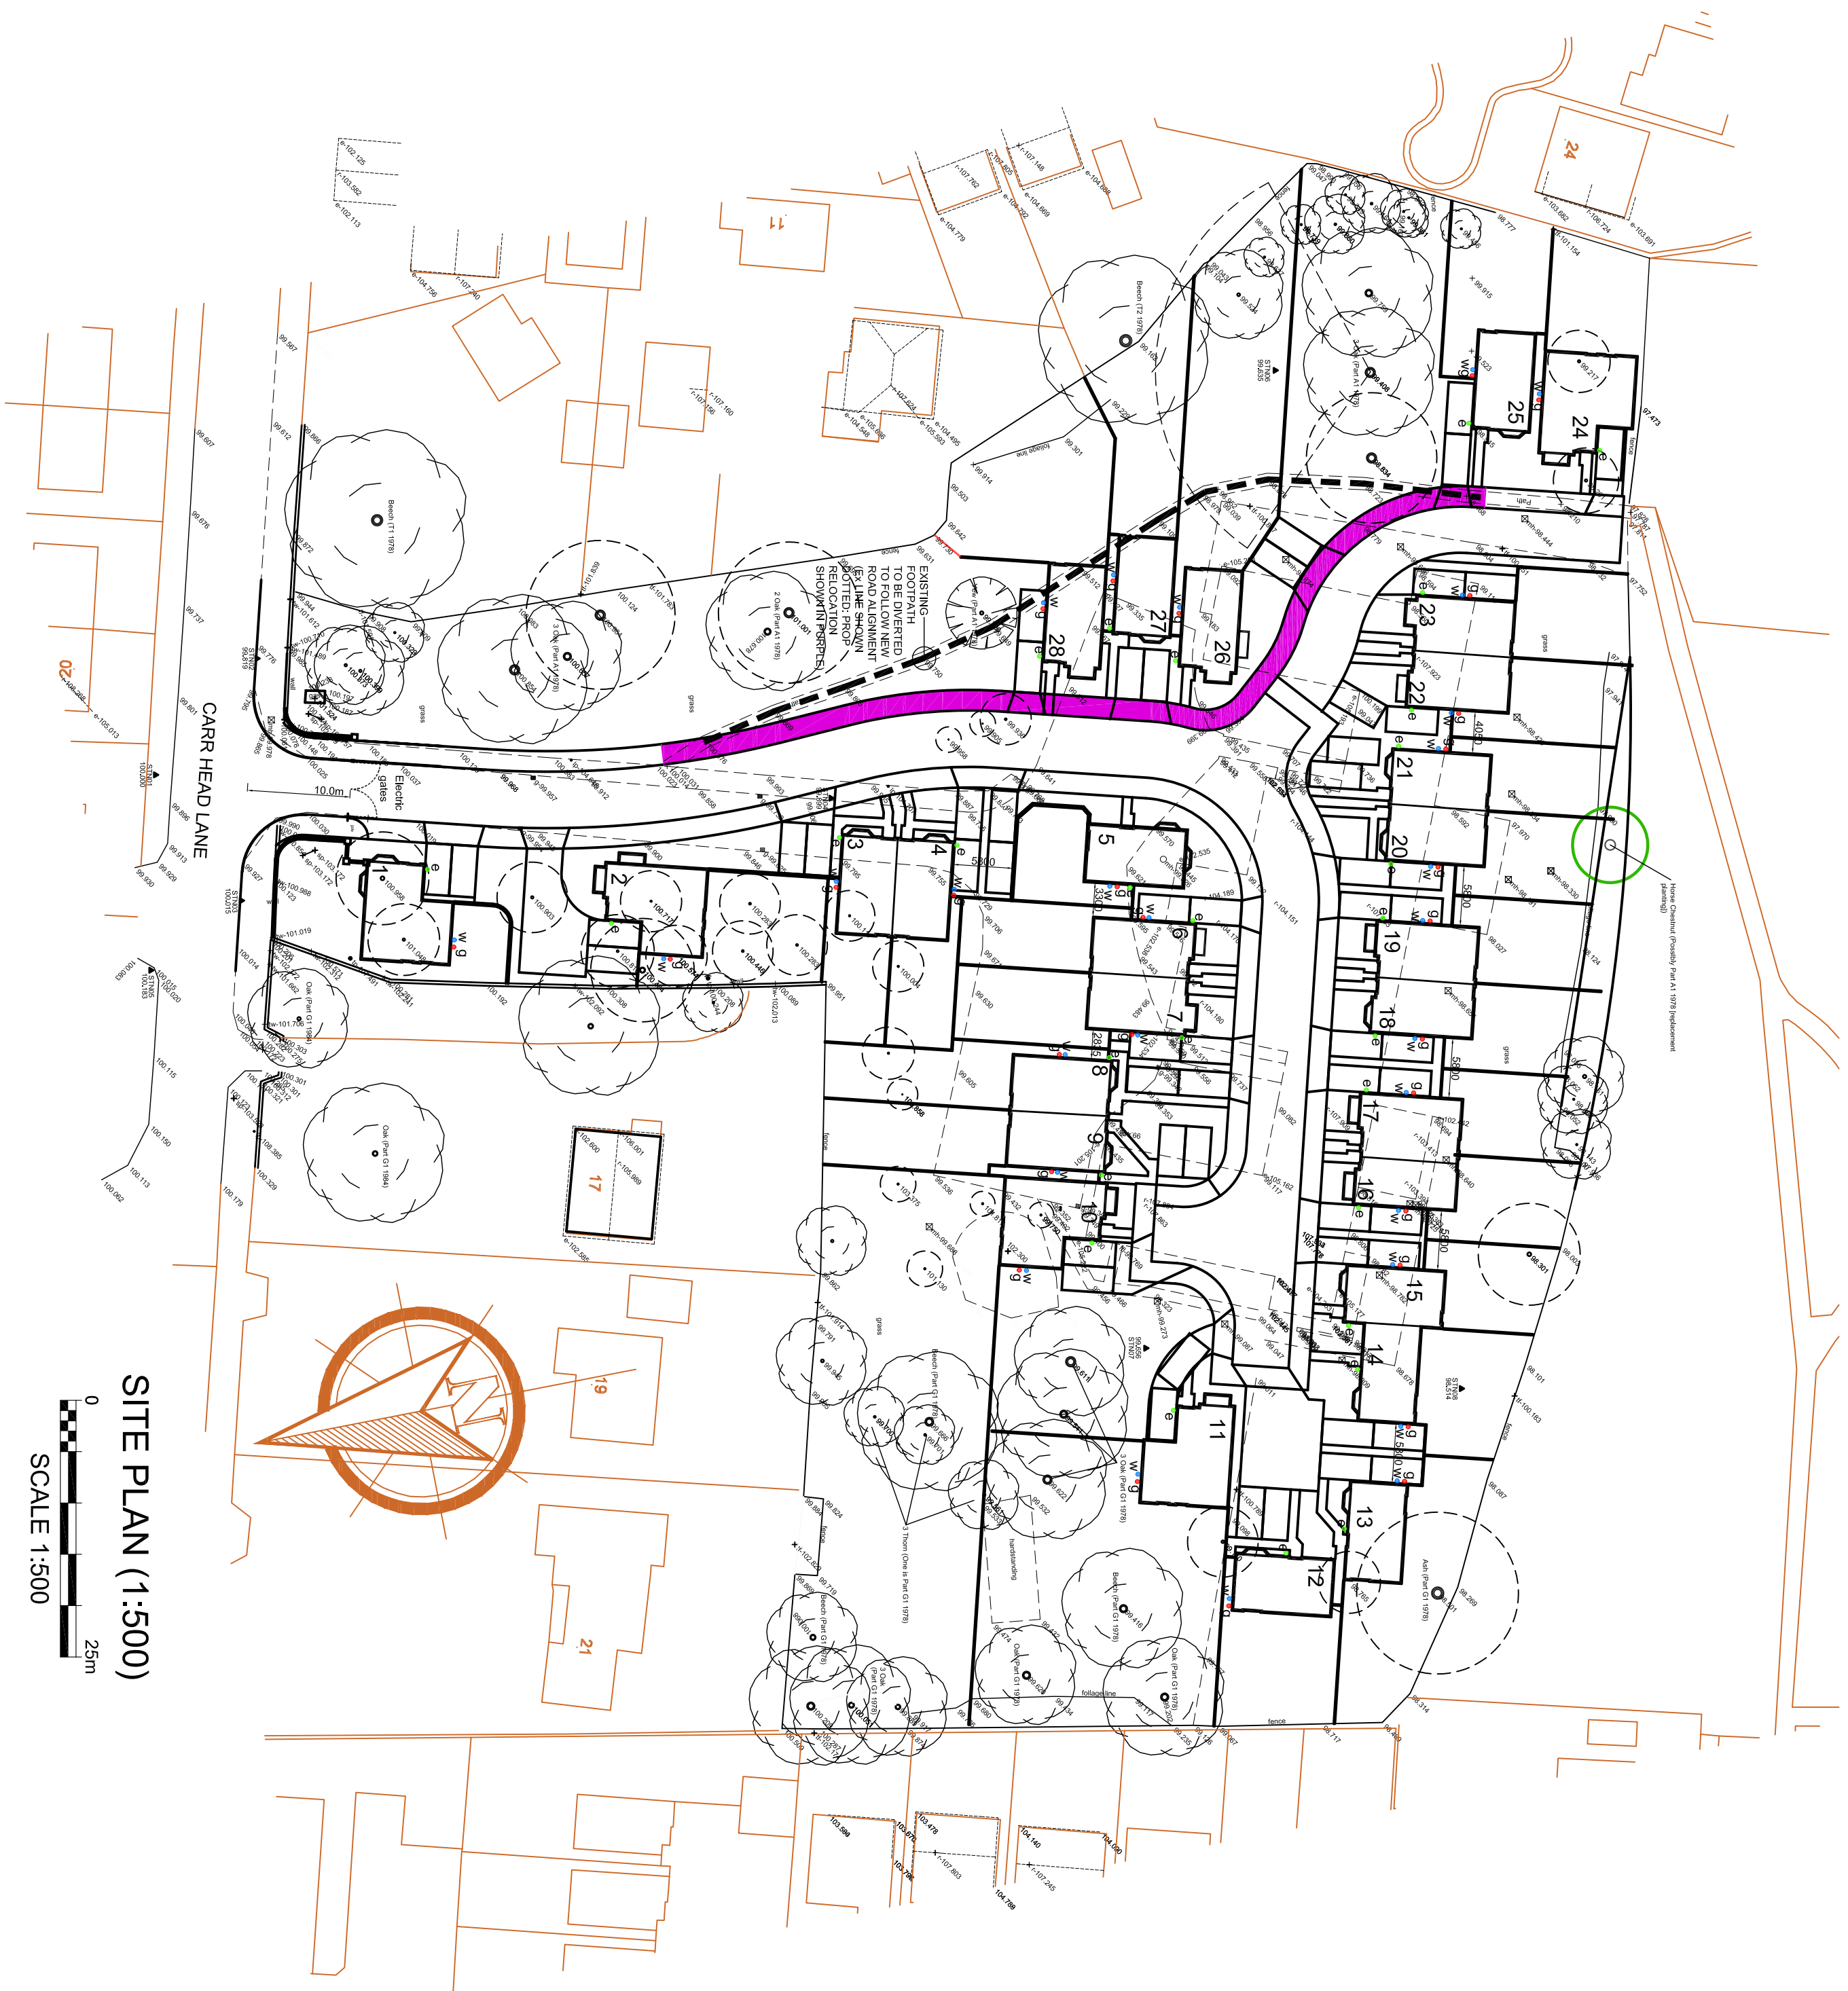

CARR HEAD LANE

ACCESS GATE / ROAD (1:100)

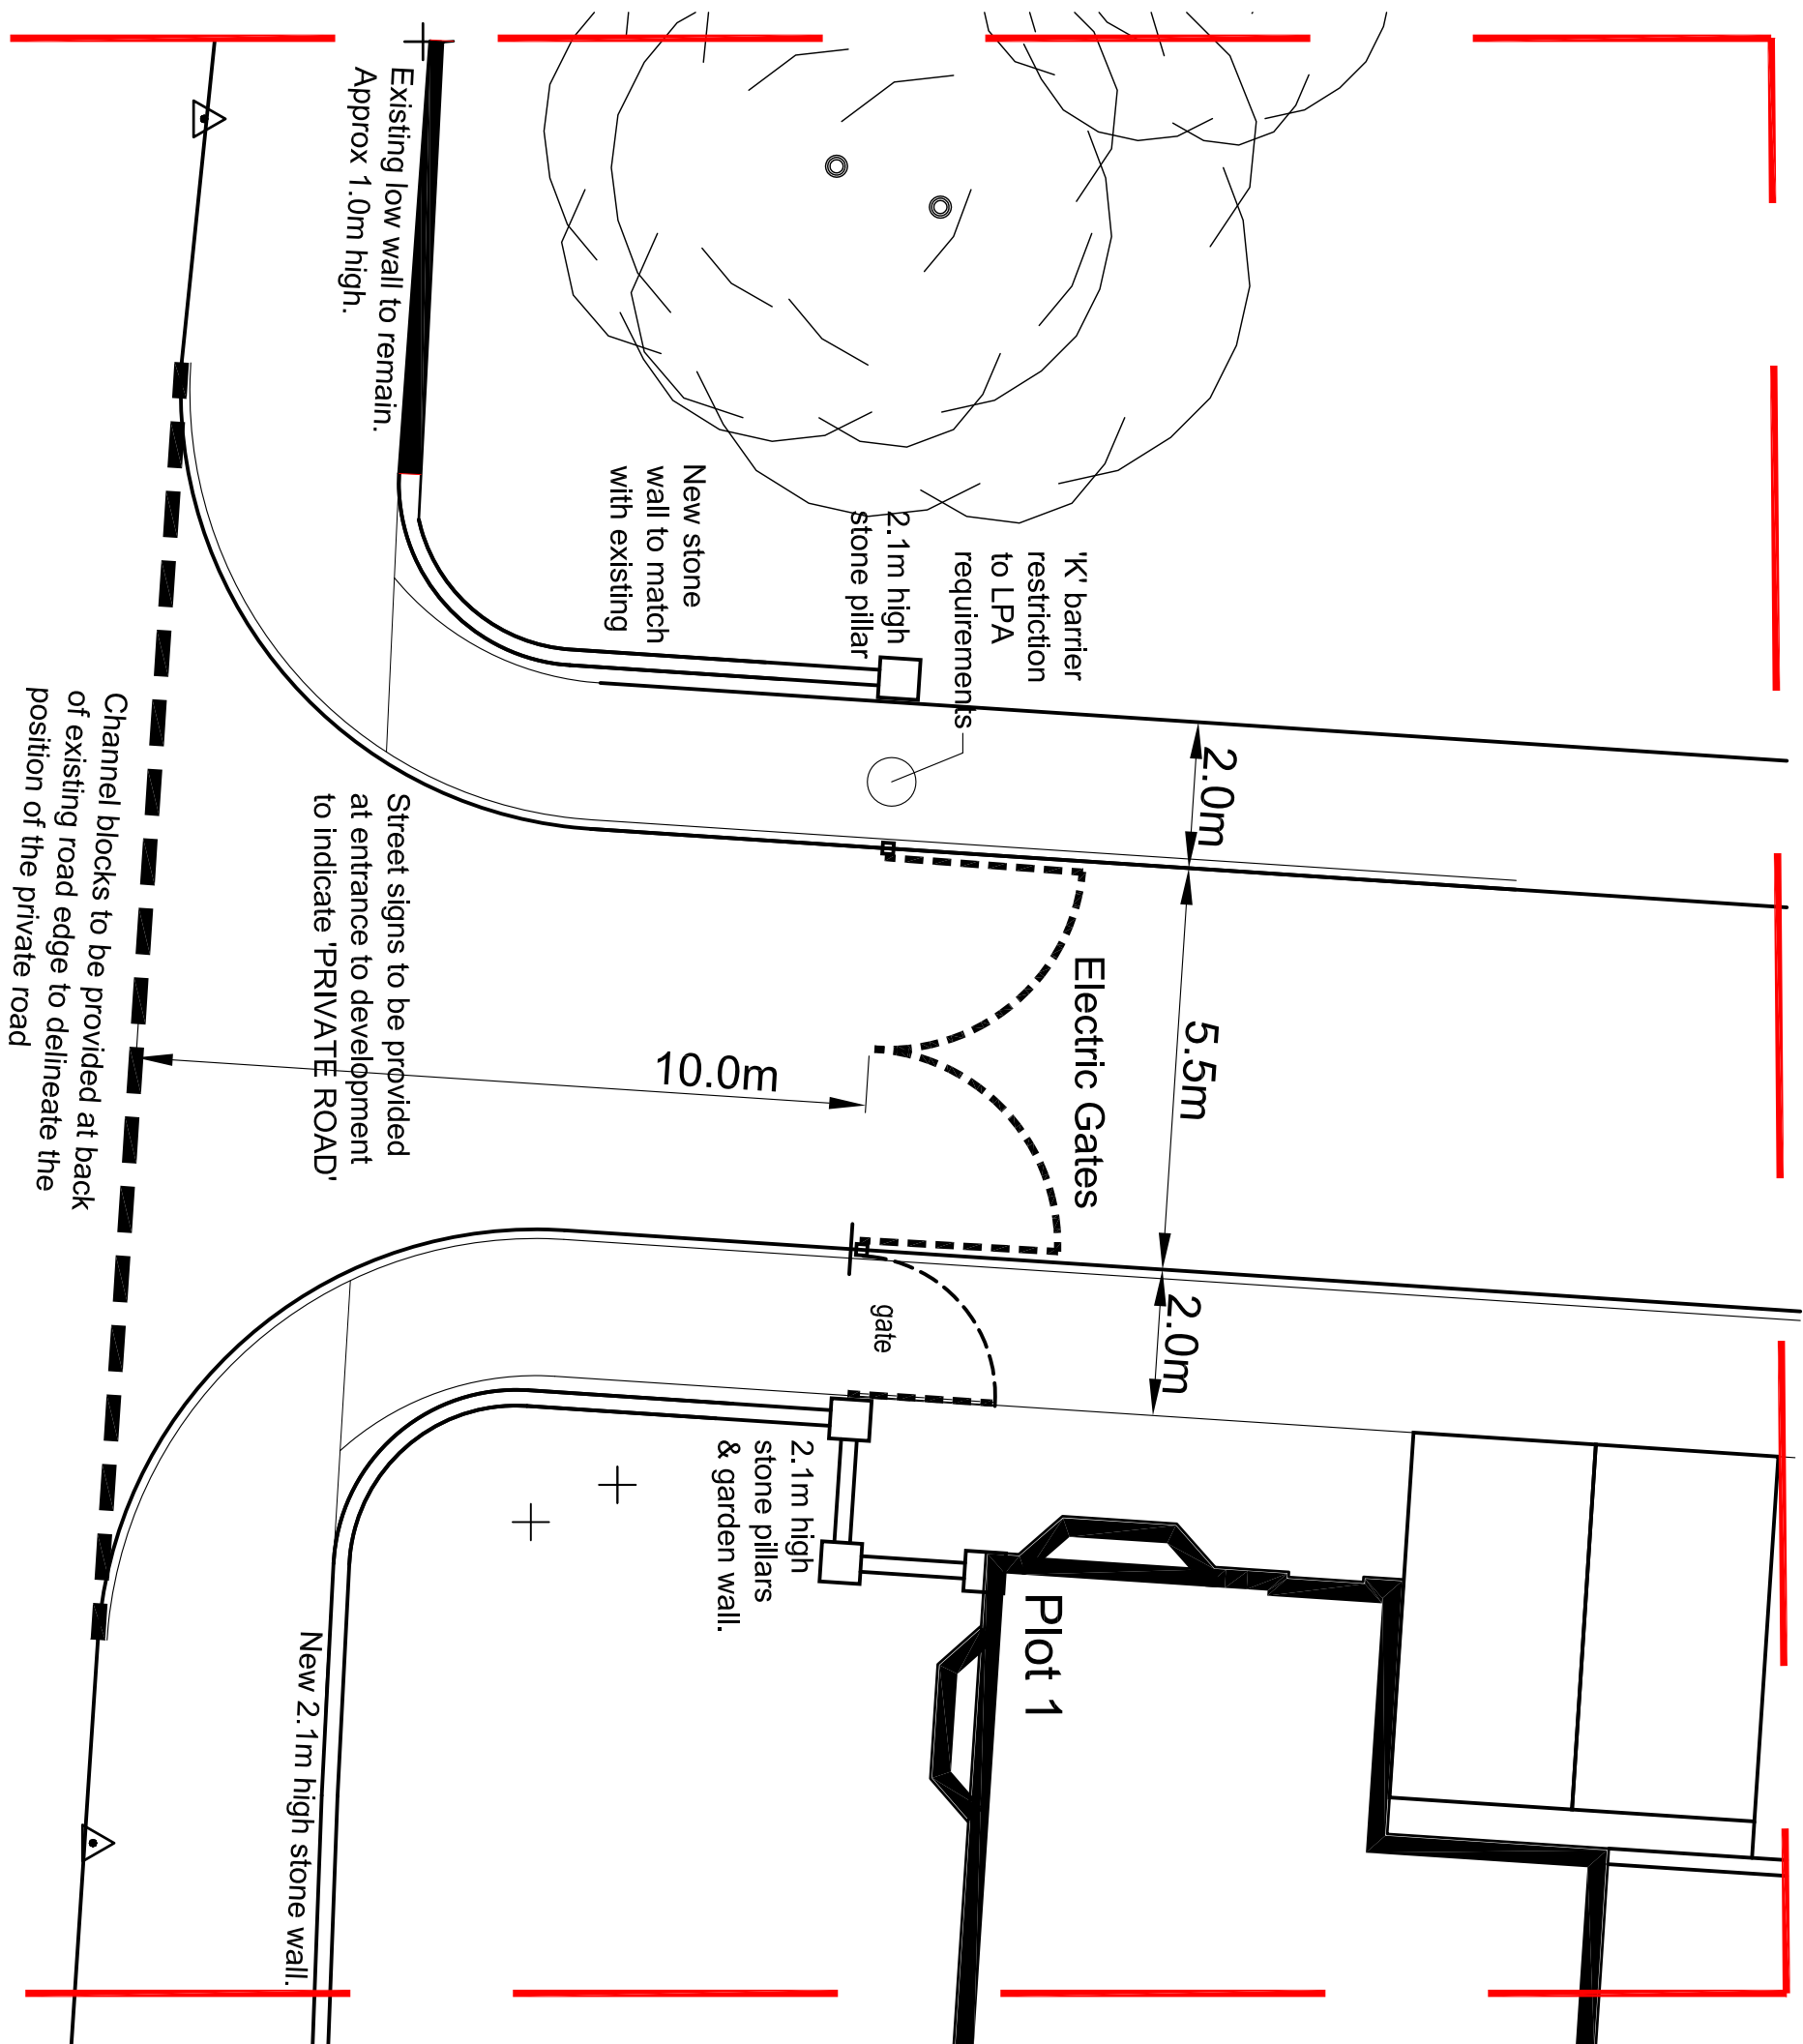 

PLANNING ISSUE

SUBJECT TO LOCAL AUTHORITY APPROVAL

JOB NO.	12,387	Dwg No.	209	REVISION	C		14 WASHINGTON ROAD WILMINGTON, DELAWARE 19837 TEL NO 0161 - 973 8256 FAX NO 0161 - 962 3485 E-MAIL: ADMIN@HOWARD&SEDDON.CO.UK	HOWARD & SEDDON ARLB.A. CHARTERED ARCHITECTS	APPROVED	DRAWN BLWORTHINGTON CHECKED DATE 02.08.2017	SCALE 1:500/100/50 (A1) DATE
										PROPOSED SITE PLAN WITH ACCESS GATE DETAILS	DRAWING TITLE PROPOSED SITE PLAN WITH ACCESS GATE DETAILS
CLIENT HALL & CO PROJECTS LTD						REVISED REV 1 FIRST ISSUE BY DATE					
PROJECT PROPOSED DEVELOPMENT BOLTON HALL NURSING HOME CARR HEAD LANE ROTHERHAM S63 8DA						REVISED REV 1 FIRST ISSUE BY DATE					