


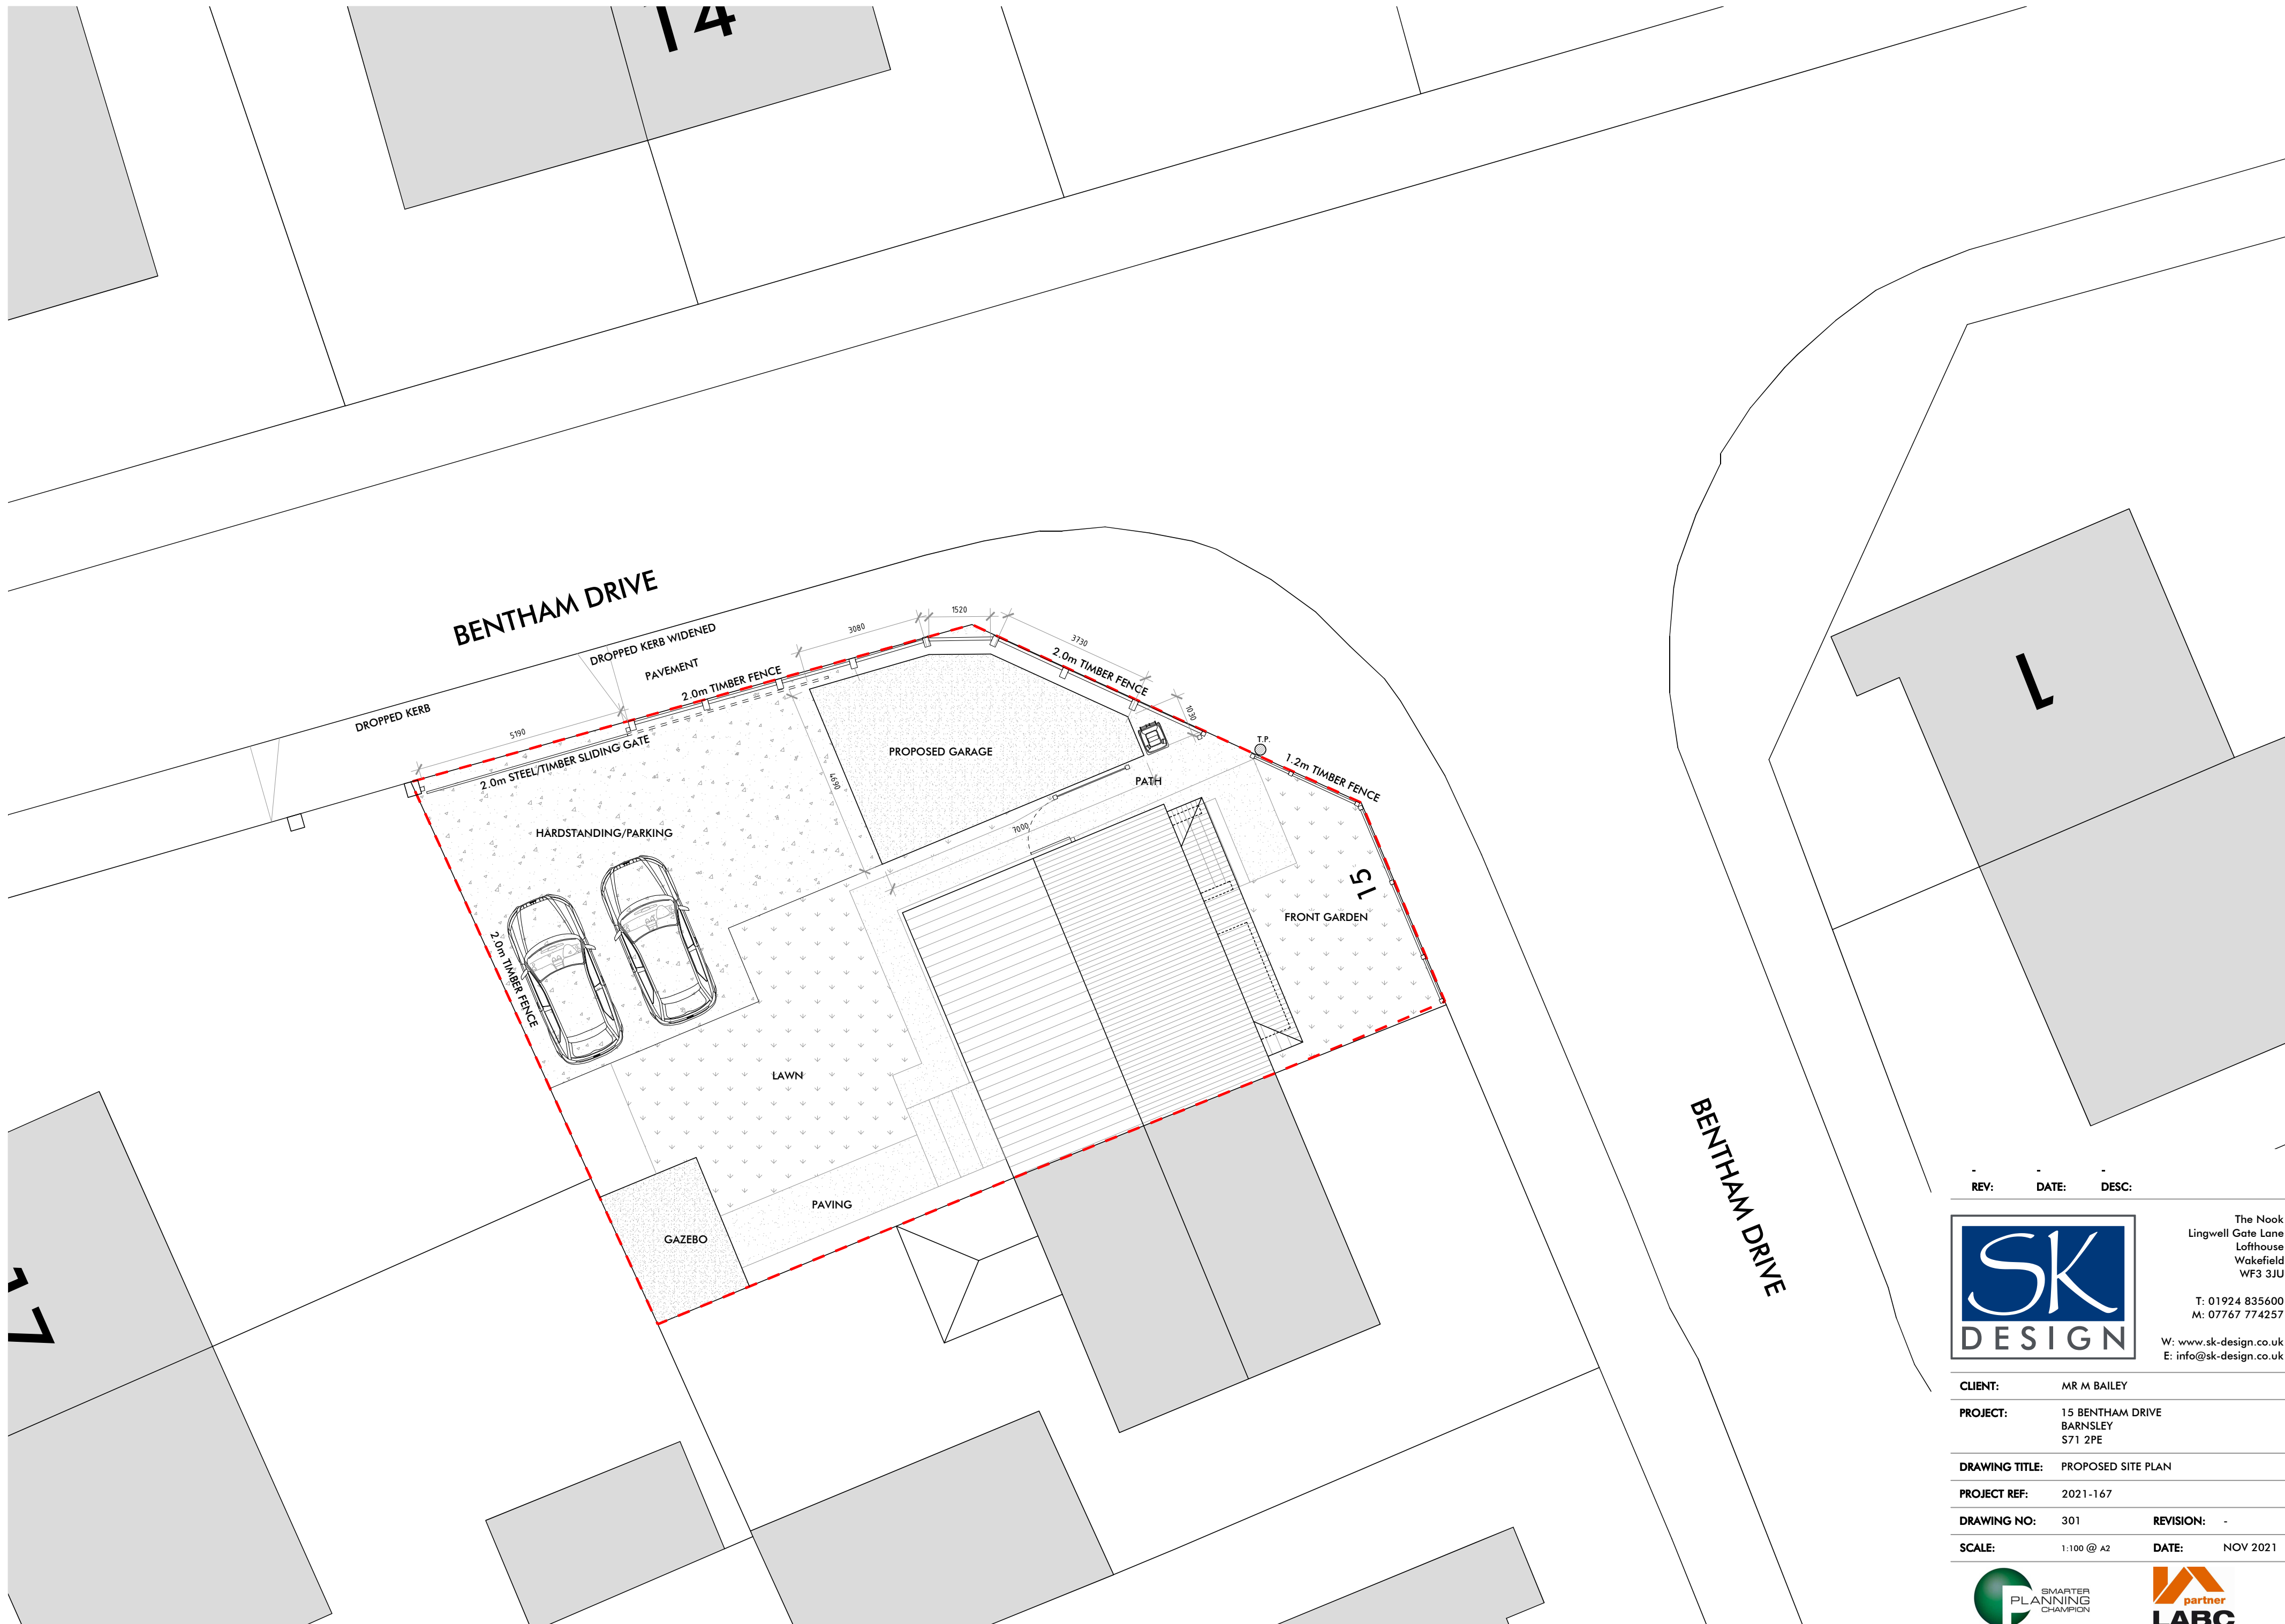

REV:	DATE:	DESC:
------	-------	-------



The Nook
Lingwell Gate Lane
Lofthouse
Wakefield
WF3 3JU
T: 01924 835600
M: 07767 774257
W: www.sk-design.co.uk
E: info@sk-design.co.uk

CLIENT:	MR M BAILEY		
PROJECT:	15 BENTHAM DRIVE BARNSELEY S71 2PE		
DRAWING TITLE:	PROPOSED SITE PLAN		
PROJECT REF:	2021-167		
DRAWING NO:	301	REVISION:	-
SCALE:	1:100 @ A2	DATE:	NOV 2021

