



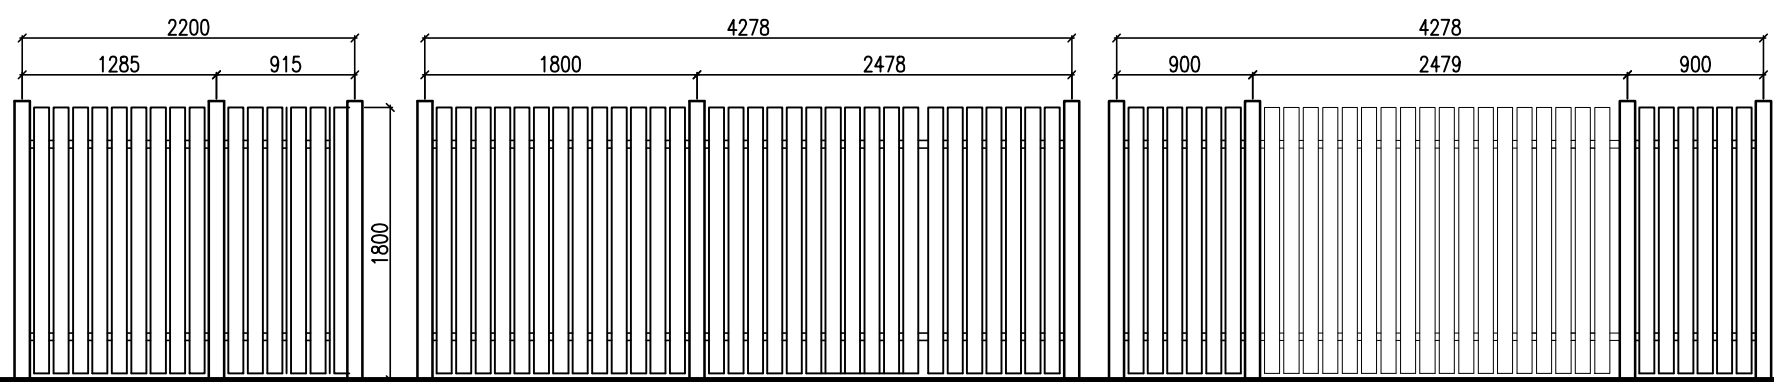

Plan.

100x25mm verticle
close boarding with
100x100mm timber
posts.

Side Elevations. Rear Elevation. Front Elevation.

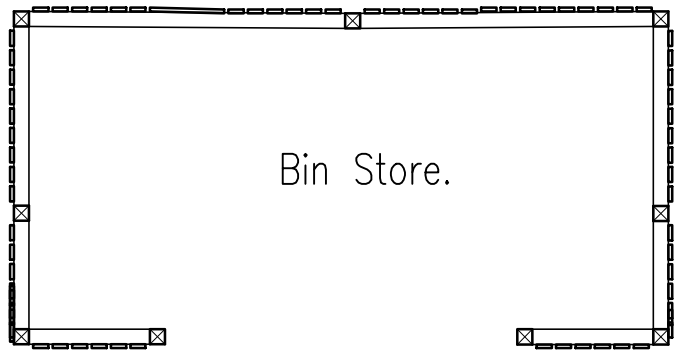

REVISION	DATE	DESCRIPTION

Note to Client : These works will be subject to CDM Legislation
Note to client : If CIL applies,
Client must complete CIL form 6 commencement
notice and send to council. Then within 6 months of finishing
client must fill in form 7 part 2 and send to council
WARNING failure to do this may lead to CIL charges even if claimed
exemption.

Note to CONTRACTOR	Note to CLIENT
Check all dimensions prior to commencing works or ordering any materials Do not Scale On no account are any works whatsoever including foundations to be undertaken outside the boundary of the site without the express permission of the adjoining owner	It is your responsibility to check with the Statutory Authorities where all the services, particularly those outside the property are located, and to advise the Contractor accordingly, prior to accepting his quotation for the works Note, this may have both cost and safety issues

APPROVAL	DATE	DRAWING	AUTHORITY	REFERENCE NO
Building Regulations Planning Approval Planning Submission				

Unit 2, The Office Campus, Paragon
Business Park, Red Hall Court,
Wakefield, WF1 2UY

Project

Drawing

81924 380873

Date 24/09/2020

Proposed 12 No Flats at
48-50 Sheffield Road, Barnsley
S70 1HS for Mr S Clayburn

Proposed Site Plan & Bin Store /
Cycle Store Details

A2

F 2236
R

Scale
1:200

Drg No

4