


Notes


Do not scale from this drawing. If in need of further detail, refer back to the Technical Department.




FRONT ELEVATION

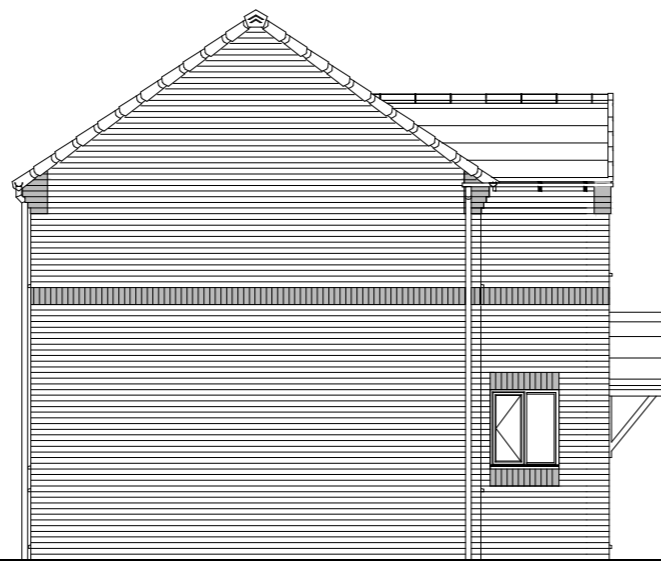


SIDE ELEVATION

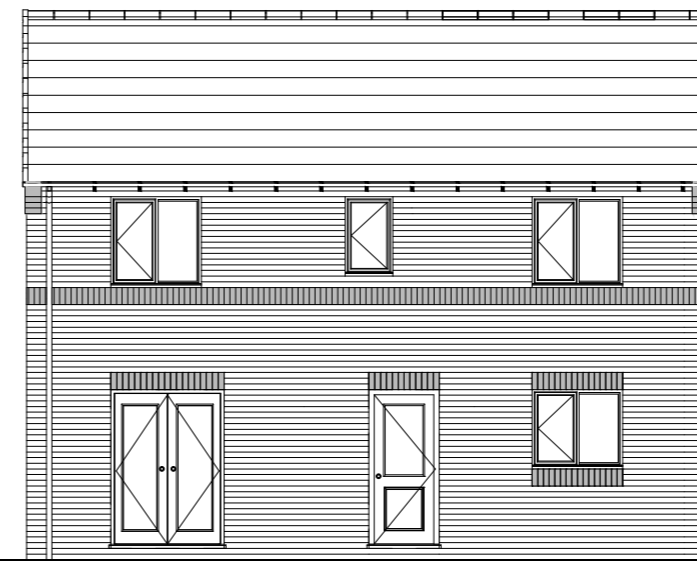


REAR ELEVATION

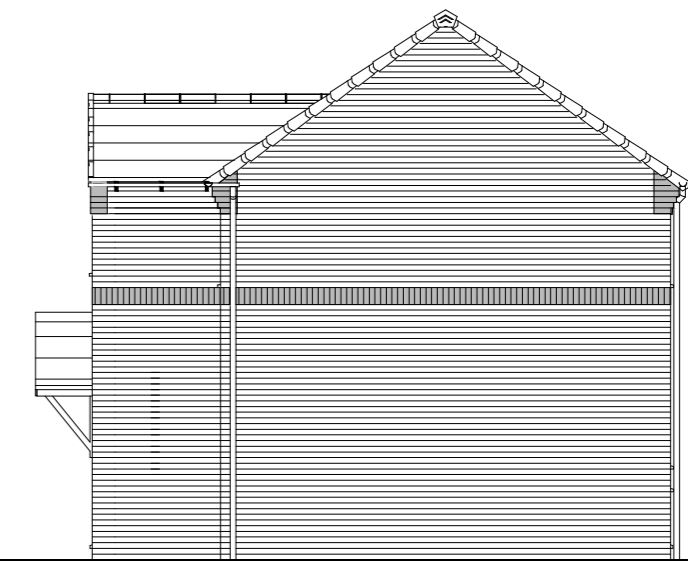

SIDE ELEVATION

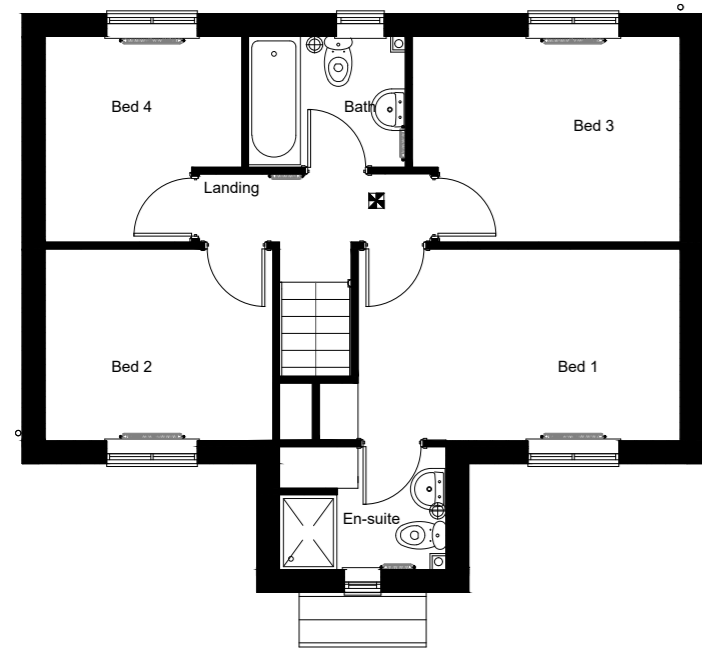

FIRST FLOOR PLAN

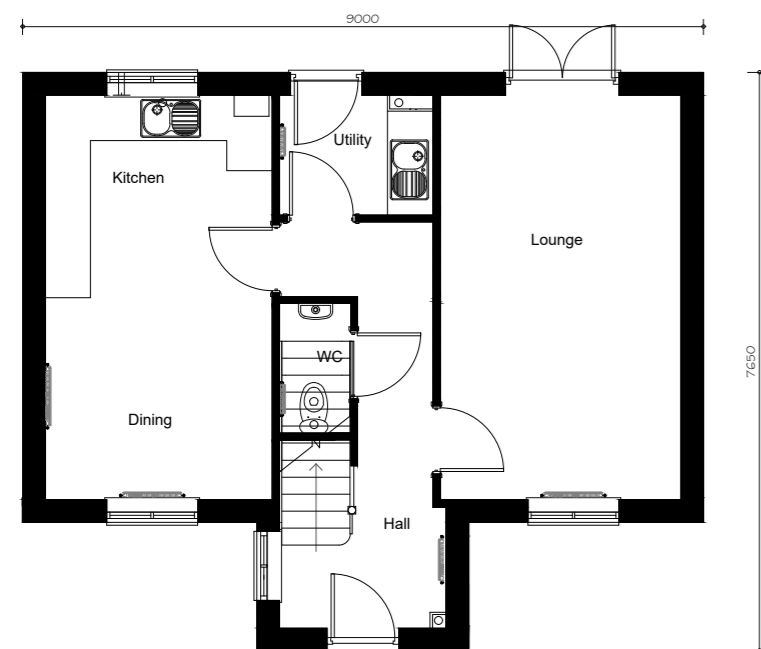

GROUND FLOOR PLAN

FLOOR AREA
97.36m², 1048ft²



C02	Canopy style corrected	08.06.21
C01	Issued for construction	21.05.21
P01	Initial issue	22.03.21
Rev.	Comments	Date

gleeson

Gleeson Homes (Head Office)
Unit 5, Europa Court | Sheffield Business Park | Sheffield |
South Yorkshire | S9 1XE

01142 612900

www.gleesonhomes.co.uk

Project:
**403 House Type
Rural**

Title:
Planning Drawing

Scale: 1:100 @ A2	Date: 22.03.21	Drawn: JJ	Checked: DR
-----------------------------	--------------------------	---------------------	-----------------------

Drawing No: 21-403-R-0001	Revision: C02
-------------------------------------	-------------------------