


**Ground Floor Plan**

1 : 100

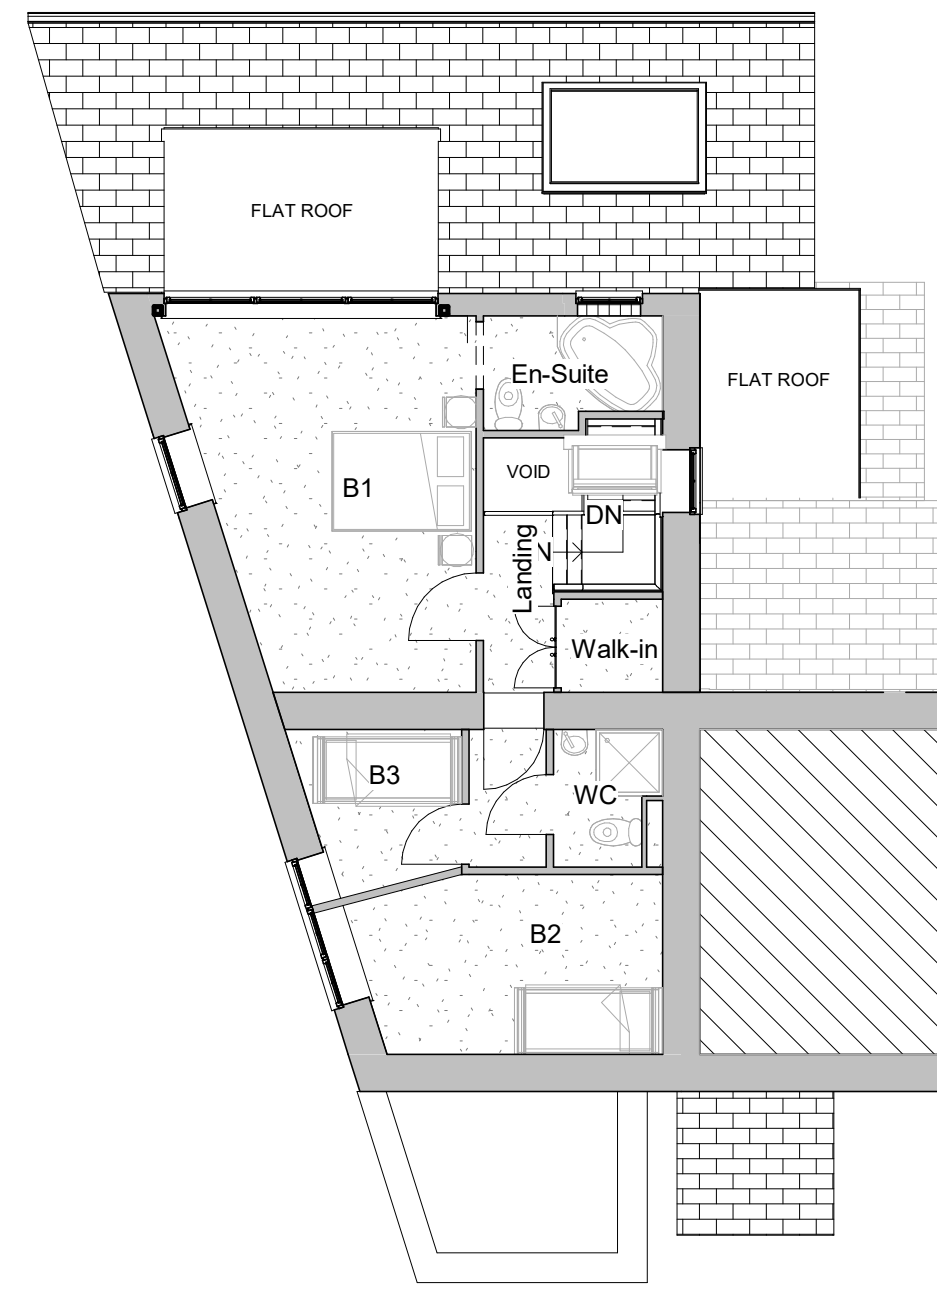

**First Floor Plan**

1 : 100

Total Habitable Area

142 m<sup>2</sup>



Scale 1 : 100

Project Title  
**HAMZA LOHDI**  
**CHANGE OF USE & REMODEL**  
**59 CHURCH ST, DARTON. S75 5HQ**

Drawing Title  
**Proposed Floor Plans**

Revision Note:  
 LA Comments

Scale	Drawn By	Date
1 : 100	BN	18/07/24

Drawing No.	Revision
A104	C

**NORTH CONSTRUCTION:**  
**DESIGN & BUILD**  
*from concept to completion*  
 26 Church St.  
 Gawber  
 S.Yorks  
 S75 2RH  
 Tel: 01226 828972  
 Mob: 07974116241

CONTRACTORS MUST CHECK ALL DIMENSIONS ON SITE. ONLY FIGURED DIMENSIONS TO BE WORKED FROM DISCREPANCIES MUST BE REPORTED TO THE DESIGN OFFICE BEFORE PROCEEDING

ORIGINAL SHEET SIZE A3 - DO NOT SCALE FROM THIS DRAWING